



F.A.I.	SECTION	COUNTY	TOTAL SHEETS	SHEET NO.
94/90	*	COOK	556	518
STA.		TO STA.		
FED. ROAD DIST. NO.		ILLINOIS FED. AID PROJECT		

PROFILE	SURVELED	BY	DATE
NOTE BOOK	GRADES CHECKED		
NO.	REVISIONS		
	REVISIONS		
	REVISIONS		

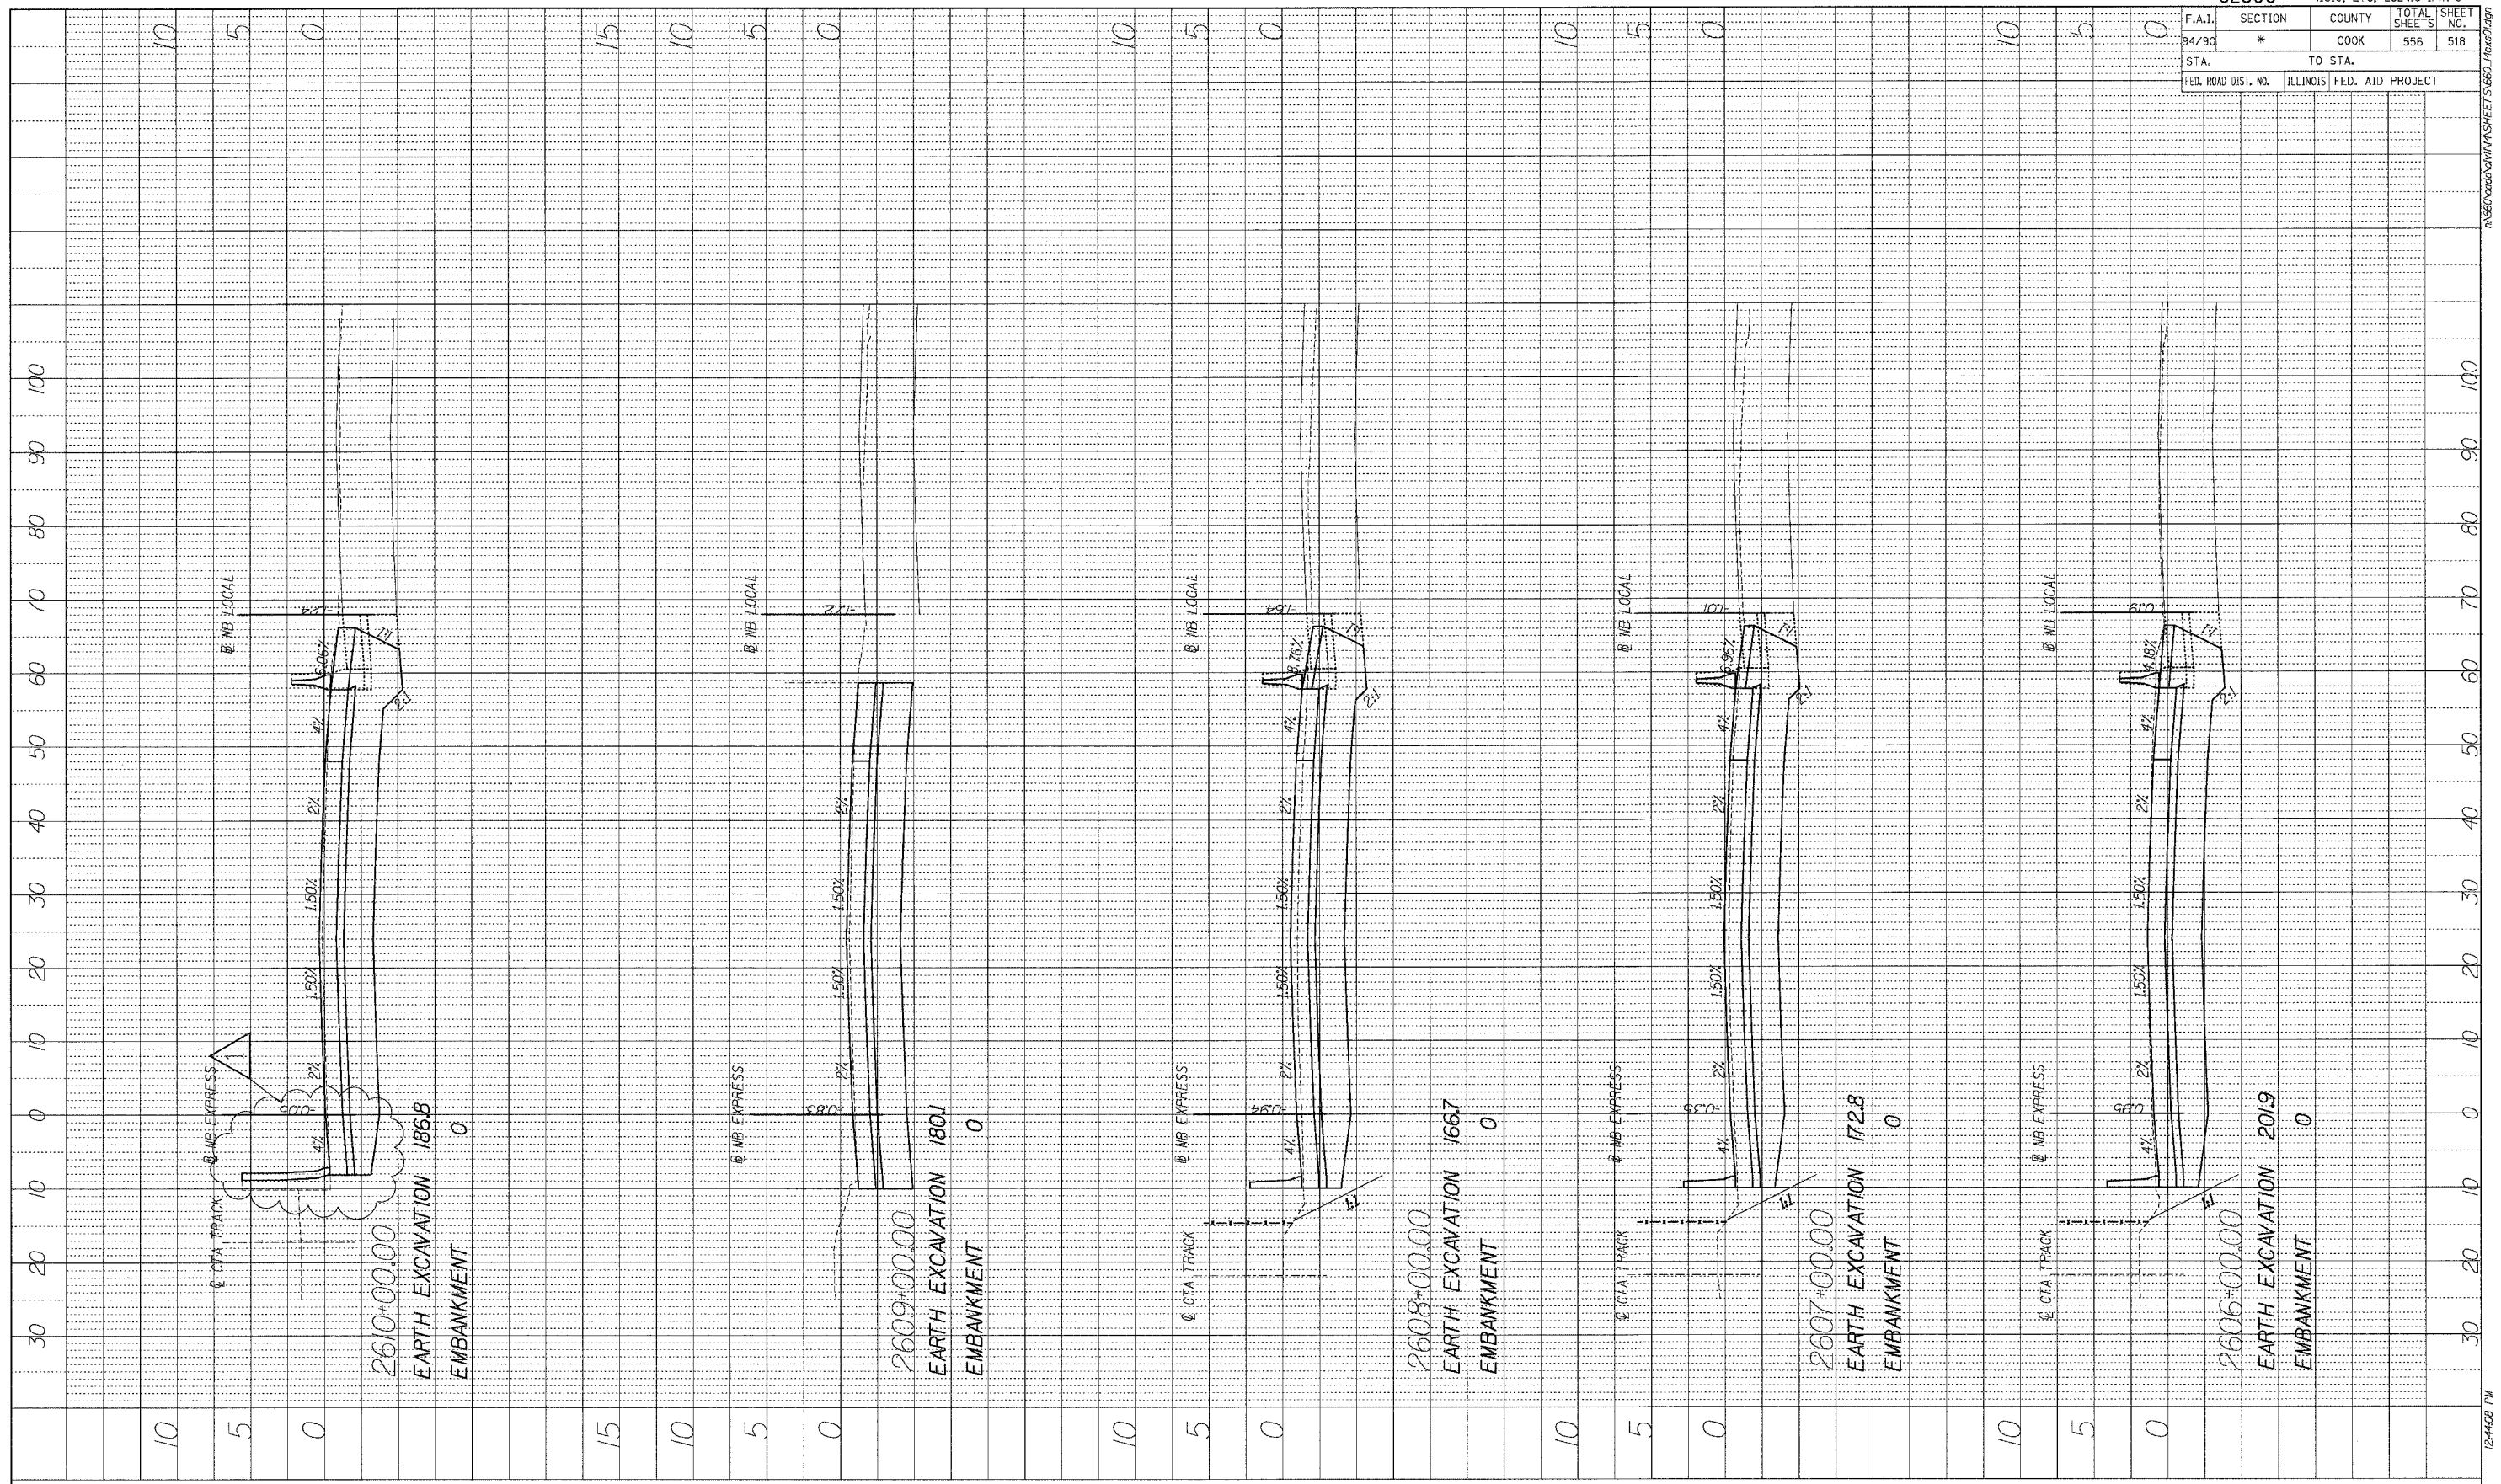

BOWMAN, BARRETT & ASSOCIATES INC.
CONSULTING ENGINEERS
Chicago, Illinois
312.228.0100
www.bbandainc.com

1 ADDENDUM 1 8/12/05

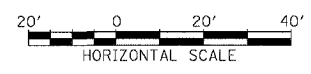

STA. ----+--- TO STA. ----+---