


F.A.I.	SECTION	COUNTY	TOTAL SHEETS	SHEET NO.
94/90	*	COOK	556	519
STA.		TO STA.		
FED. ROAD DIST. NO.		ILLINOIS FED. AID PROJECT		


PROFILE SURVEYED	BY	DATE
GRADES CHECKED		
BLM. NOTED		
STRUCTURE NOTATIONS CTRD		

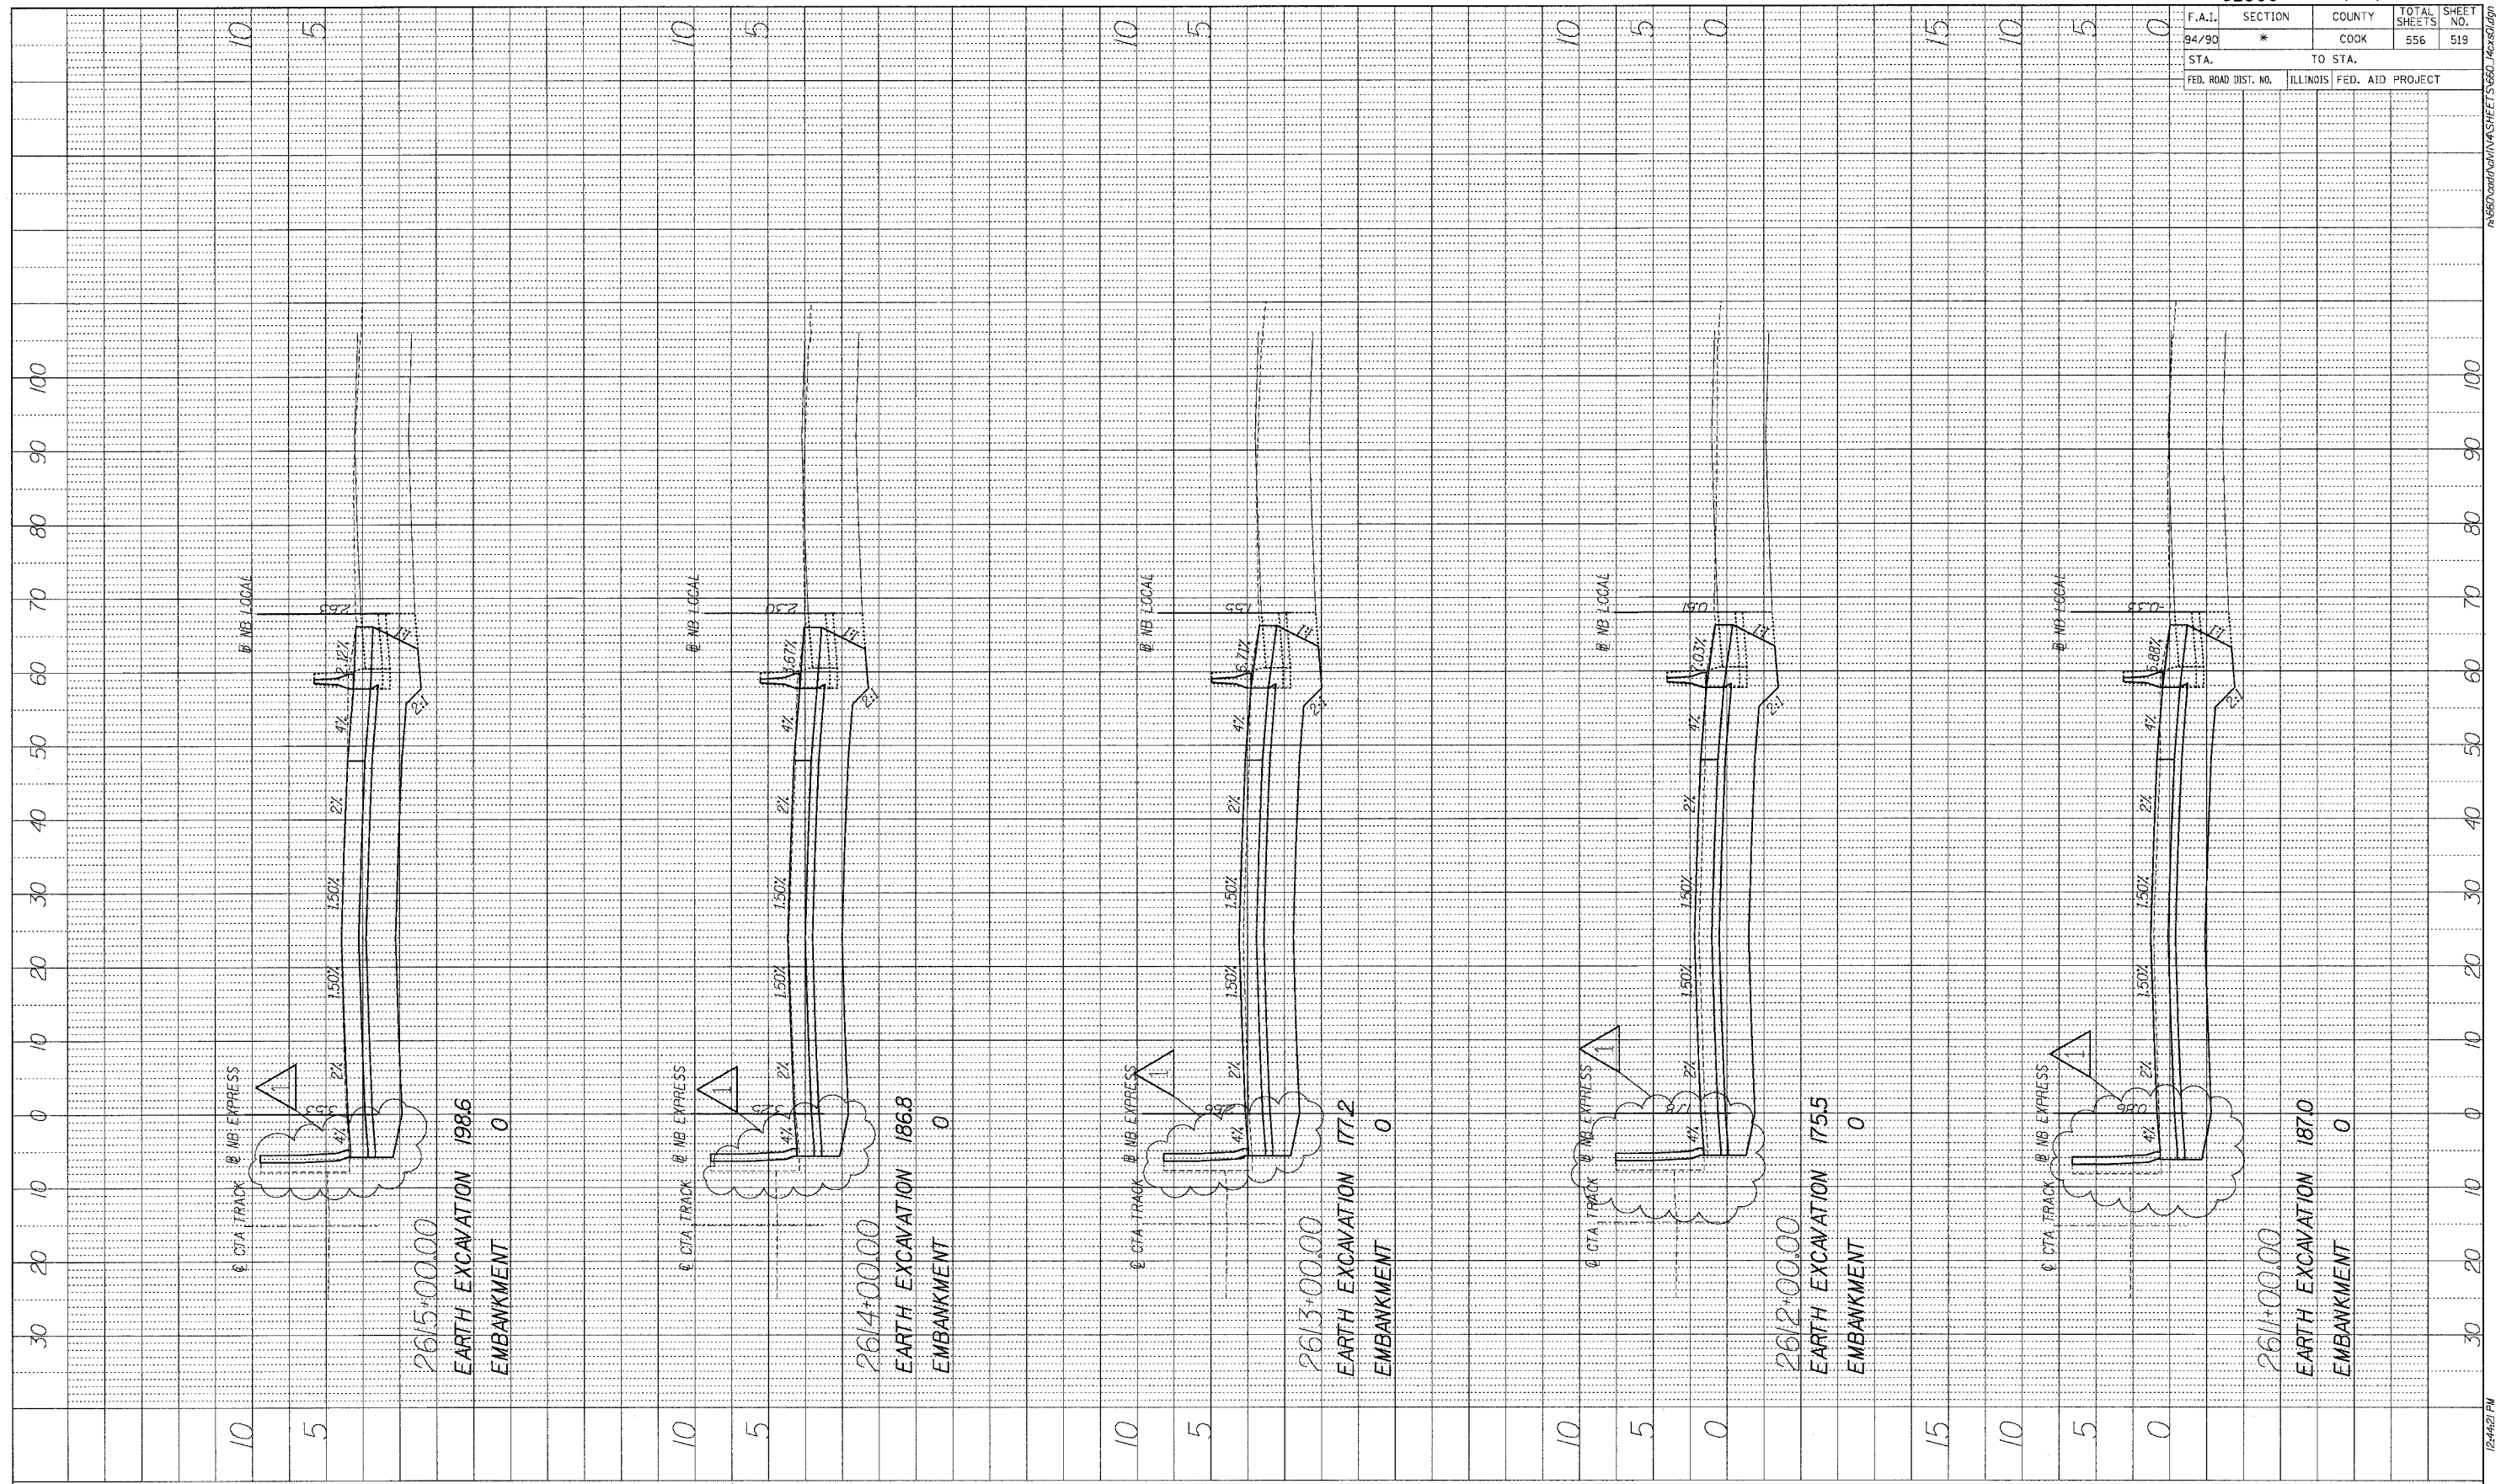

BOWMAN, BARRETT & ASSOCIATES INC
CONSULTING ENGINEERS
Chicago, Illinois
312.228.0100
www.bbandainc.com



ADDENDUM 1 8/12/05

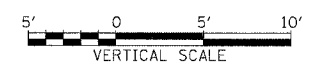

STA. ----+--- TO STA. ----+---