


F.A.I. RTE.	SECTION	COUNTY	TOTAL SHEETS	SHEET NO.
94/90		COOK	556	537


STA. 160 TO STA. 160
 ILLINOIS FED. AID PROJECT

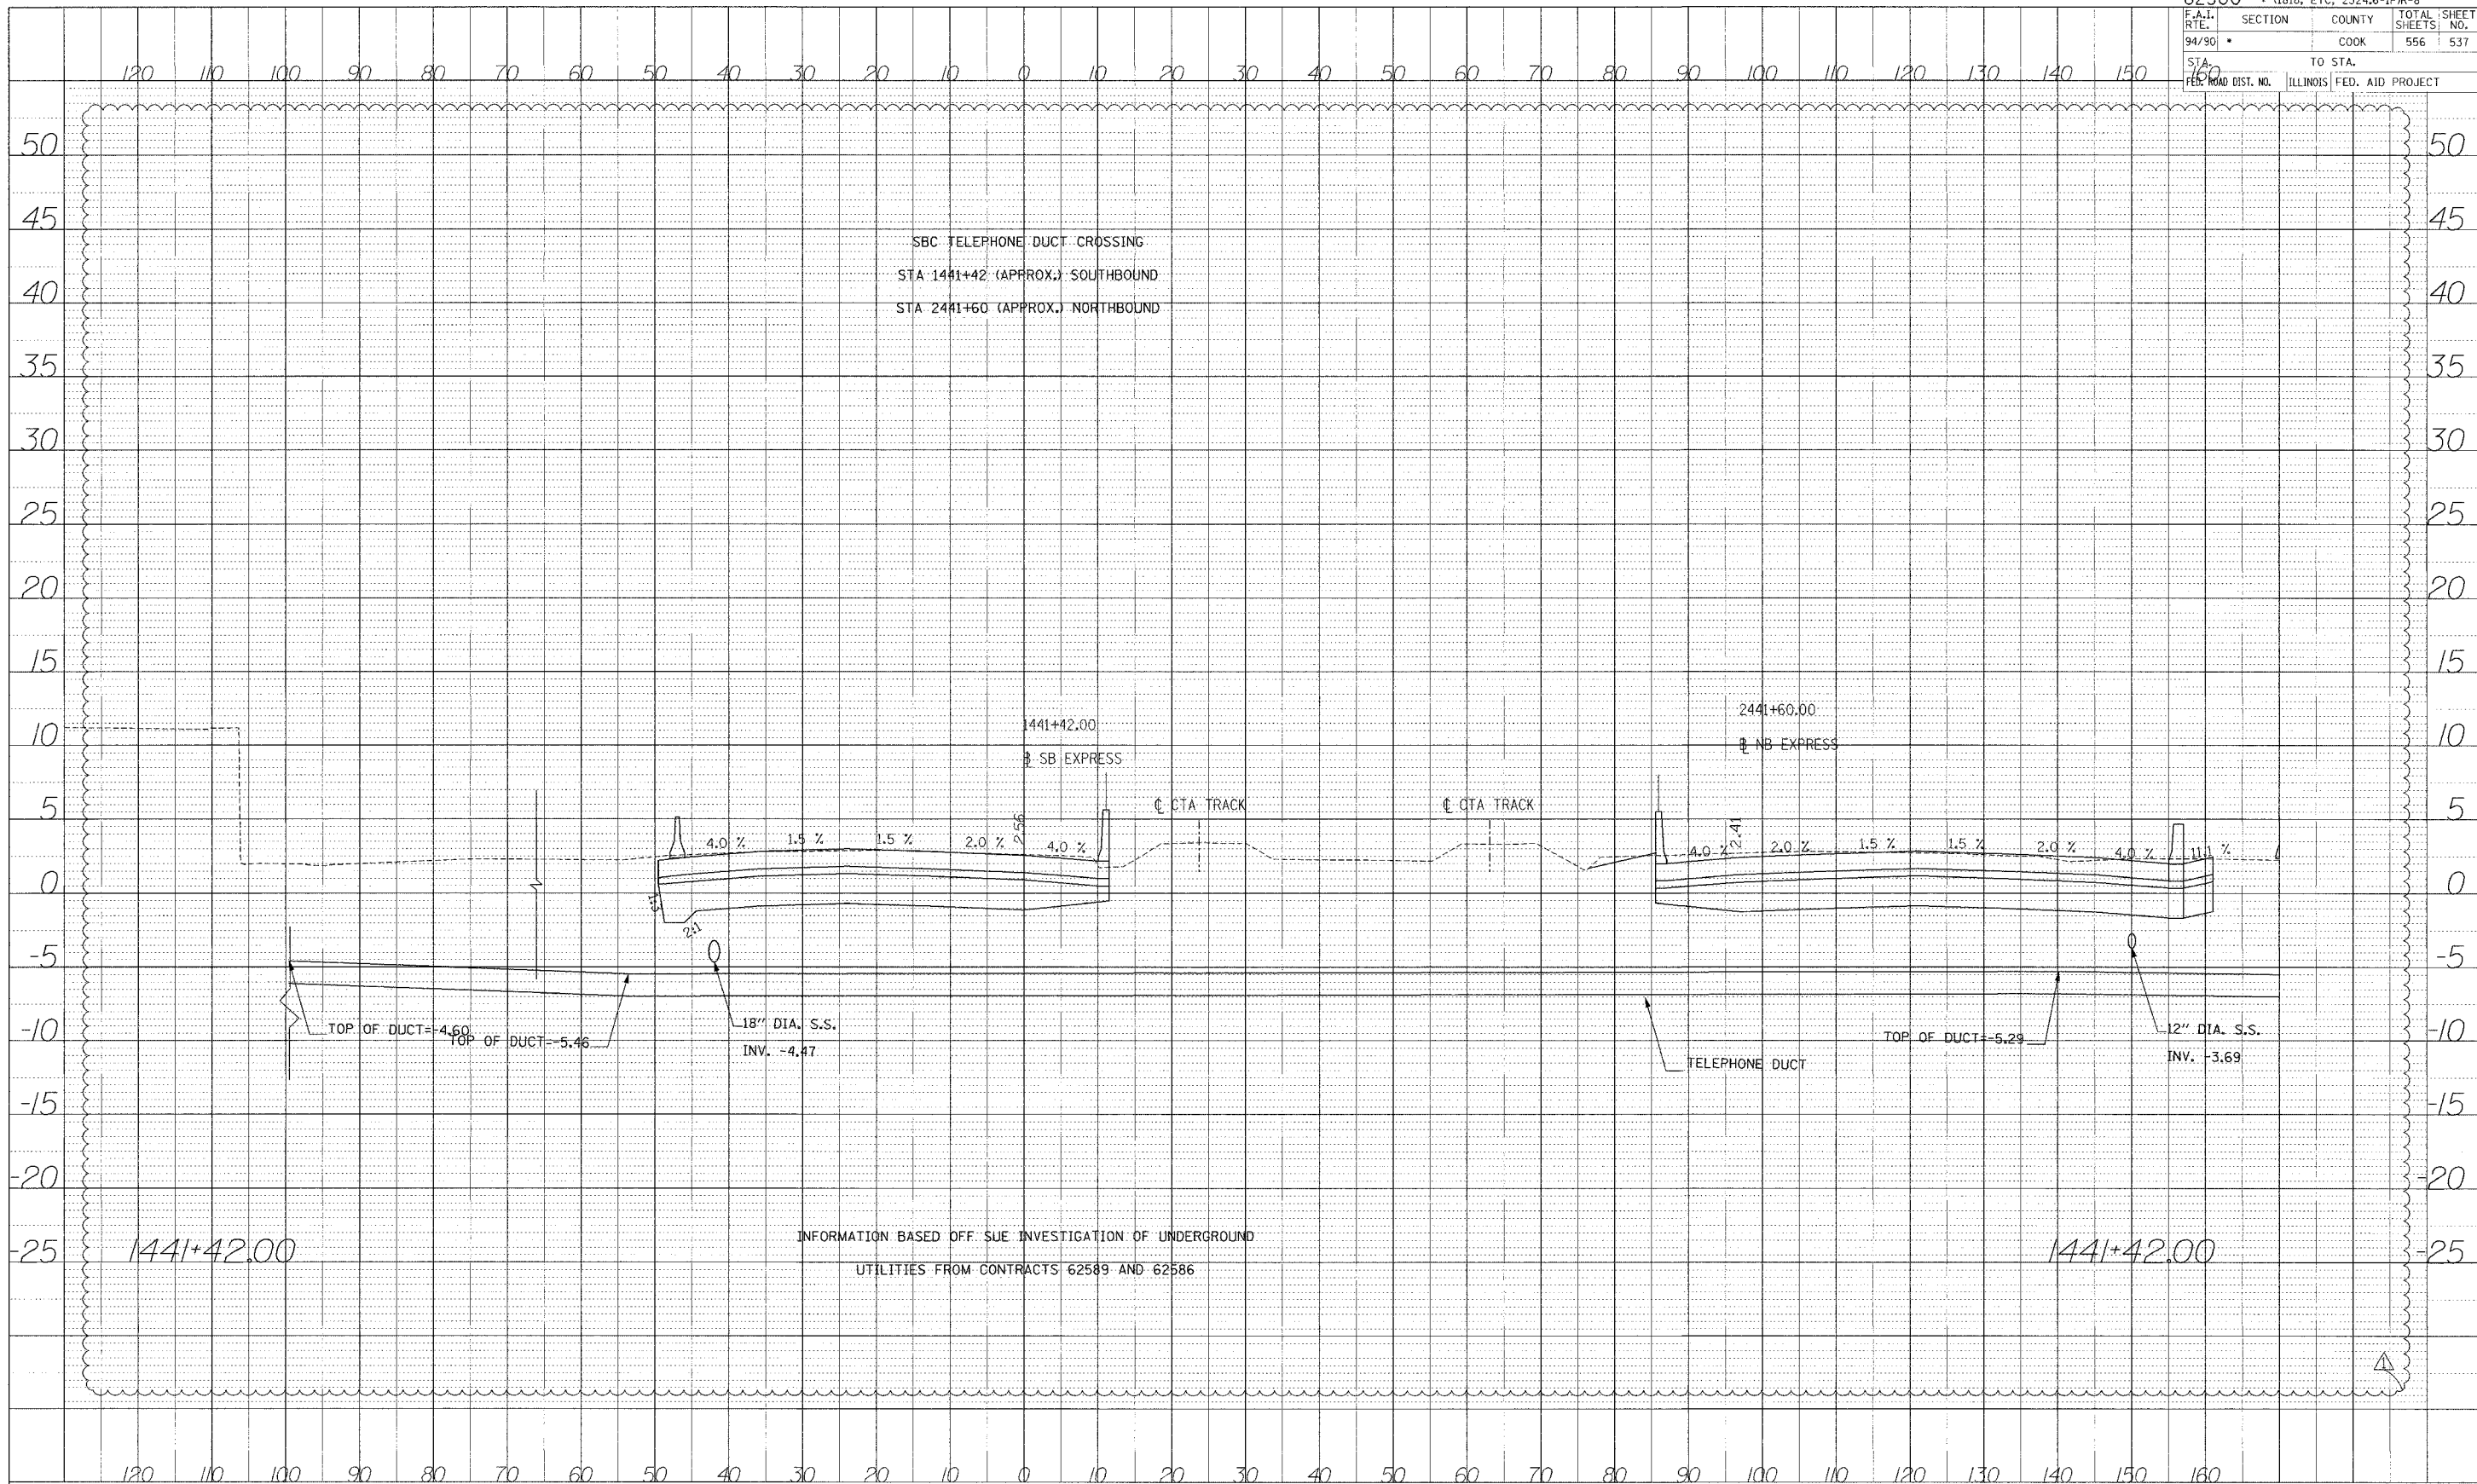

INFORMATION BASED OFF SUE INVESTIGATION OF UNDERGROUND UTILITIES FROM CONTRACTS 62589 AND 62586

PROFILE
 DATE
 CHECKED
 NO. OF SHEETS

Edwards AND Kelcey
 ONE NORTH FRANKLIN CHICAGO, IL 60606
 PHONE: (312) 251-3000
 FAX: (312) 251-3015
 WEB: WWW.EKCORP.COM

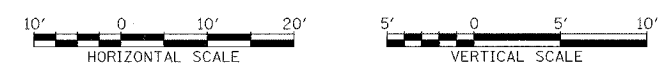

STA.