


62300 • (1818, ETC, 2324.6-1PR-8			
F.A.I. RTE.	SECTION	COUNTY	TOTAL SHEETS
94/90 *		COOK	556
STA. 160	TO STA.		
FED. ROAD DIST. NO.	ILLINOIS FED. AID PROJECT		

PHOF ILL. SURVEYED BY: _____
 CHECKED BY: _____
 NO. _____
 STRUCTURE STATION: C/P/D

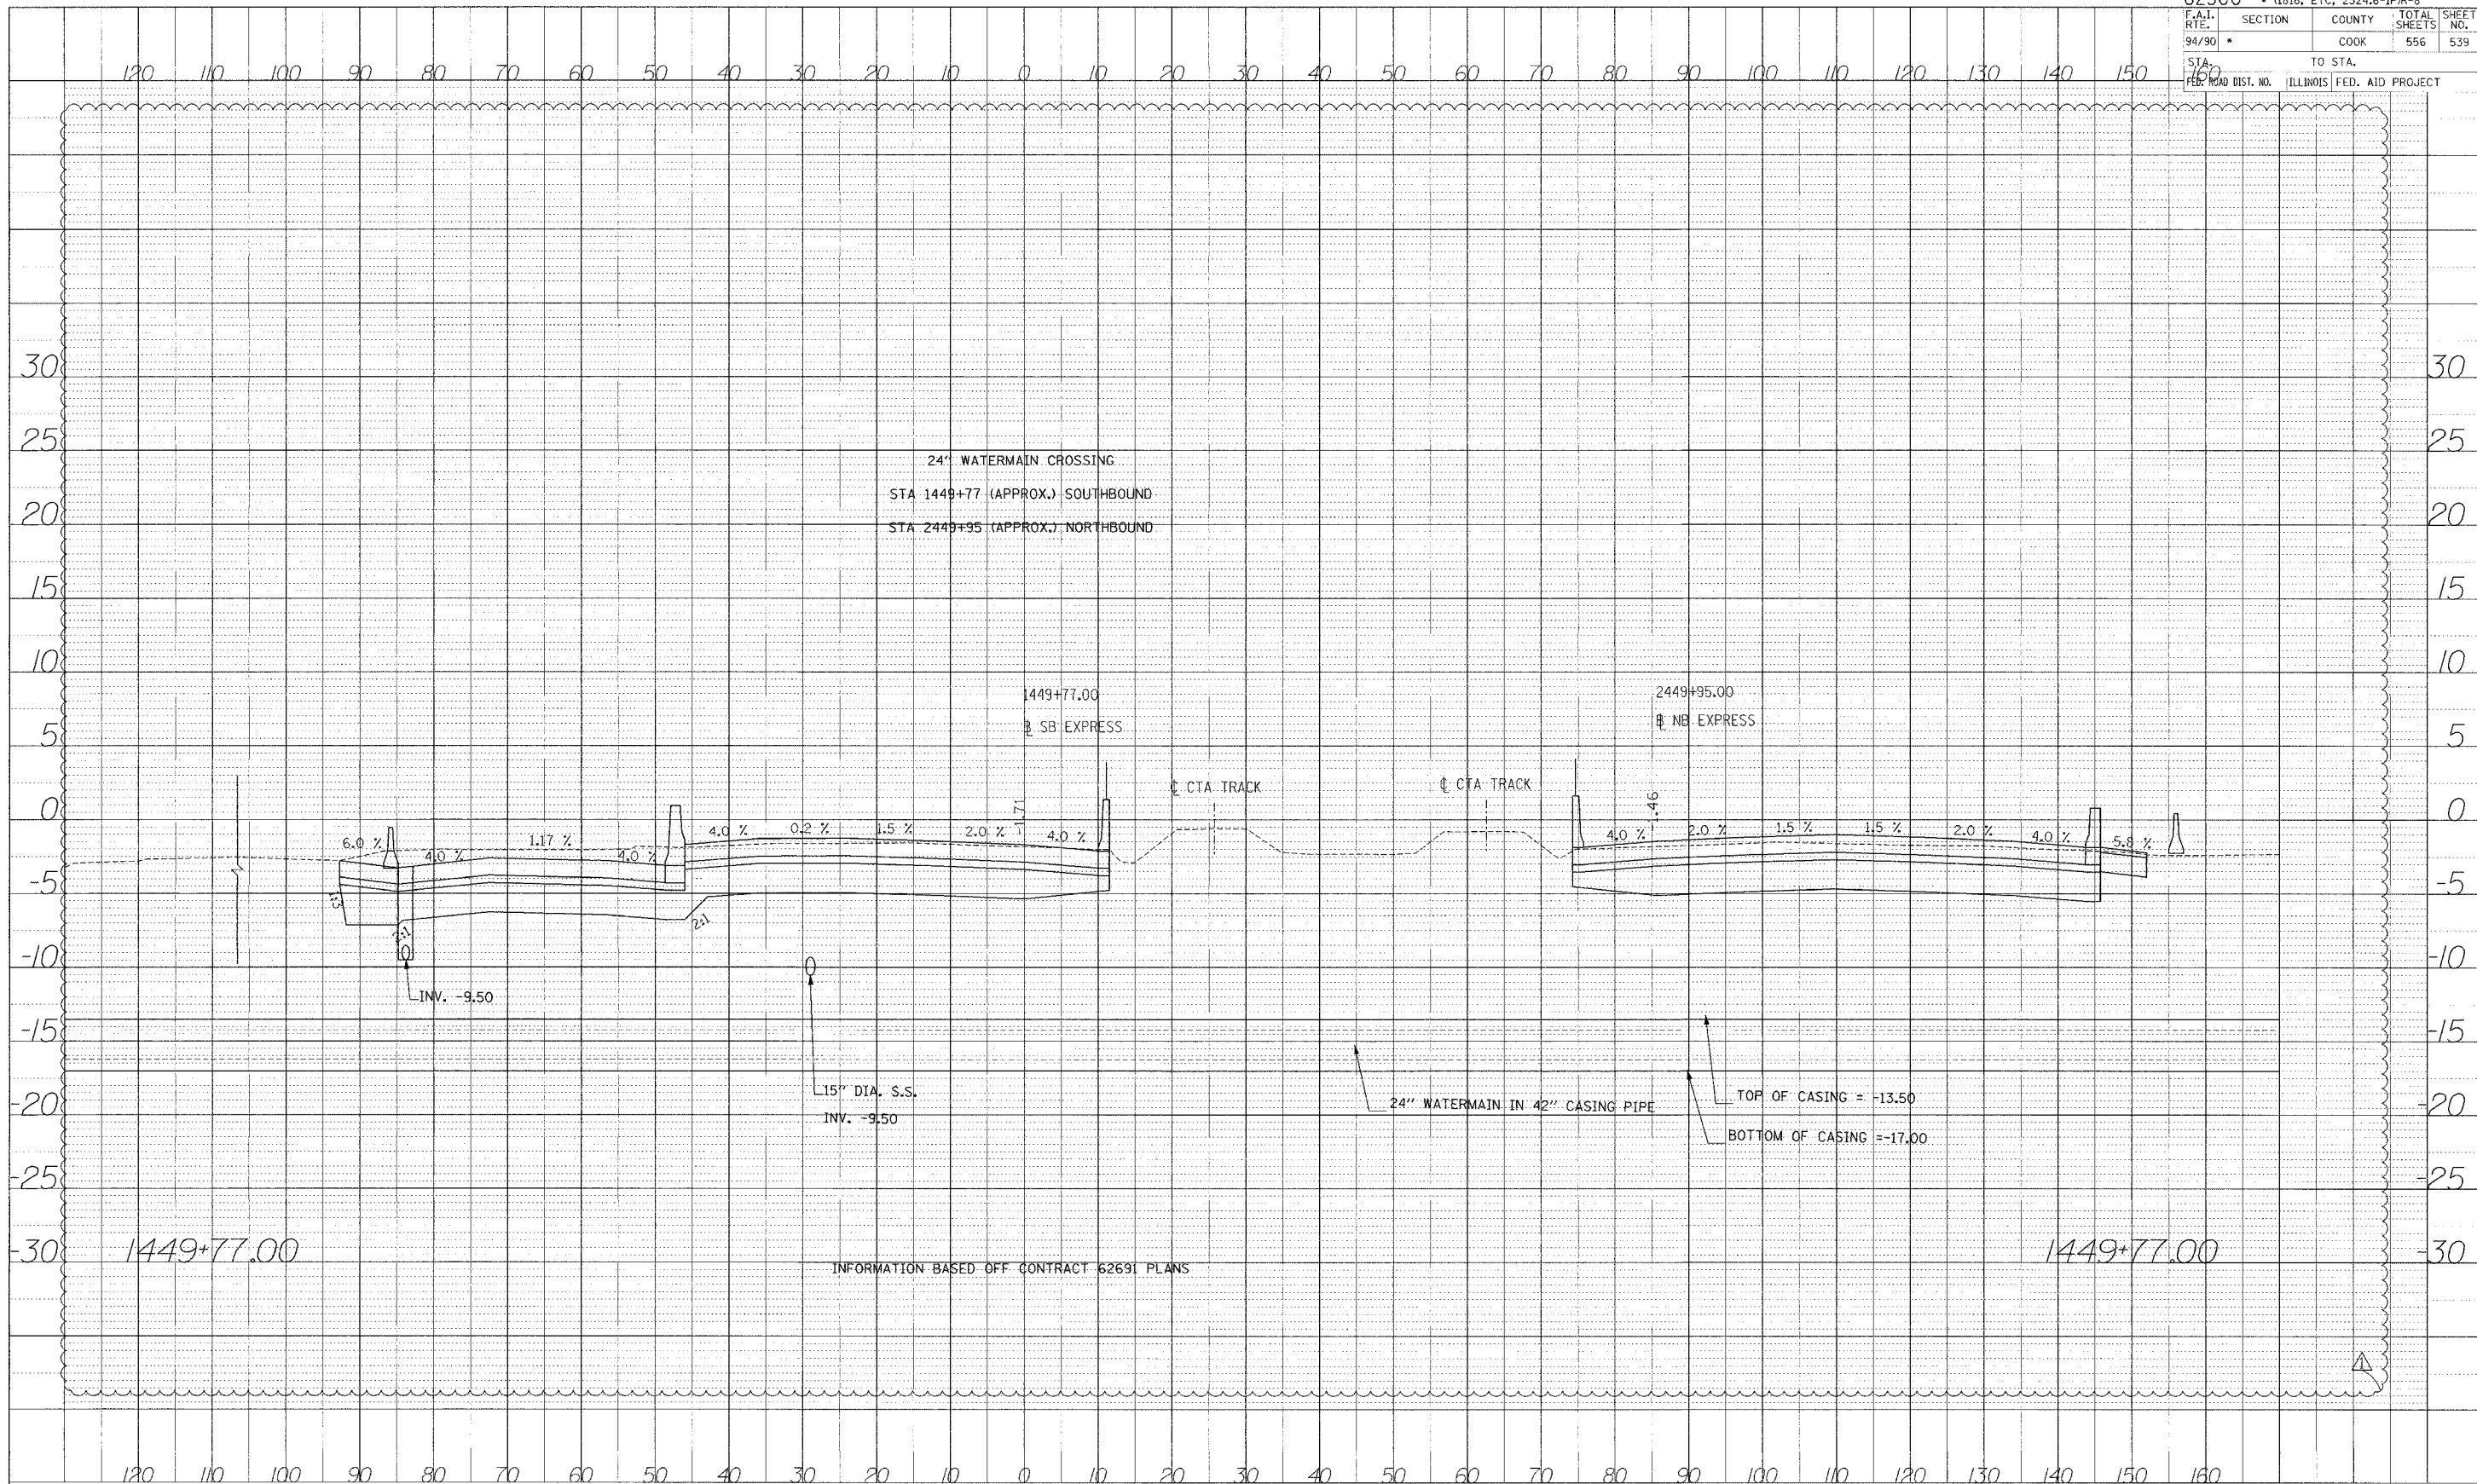

INFORMATION BASED OFF CONTRACT 62691 PLANS

Edwards AND Kelcey
 ONE NORTH FRANKLIN
 CHICAGO, IL 60606
 PHONE: (312) 251-3000
 FAX: (312) 251-3015
 WEB: WWW.EKCORP.COM



STA.

A:\030619103\1449+77\1449+77.dwg