


NOTE: CTA COMBINATION CURB AND GUTTER REMOVAL NOT SHOWN FOR CLARITY.

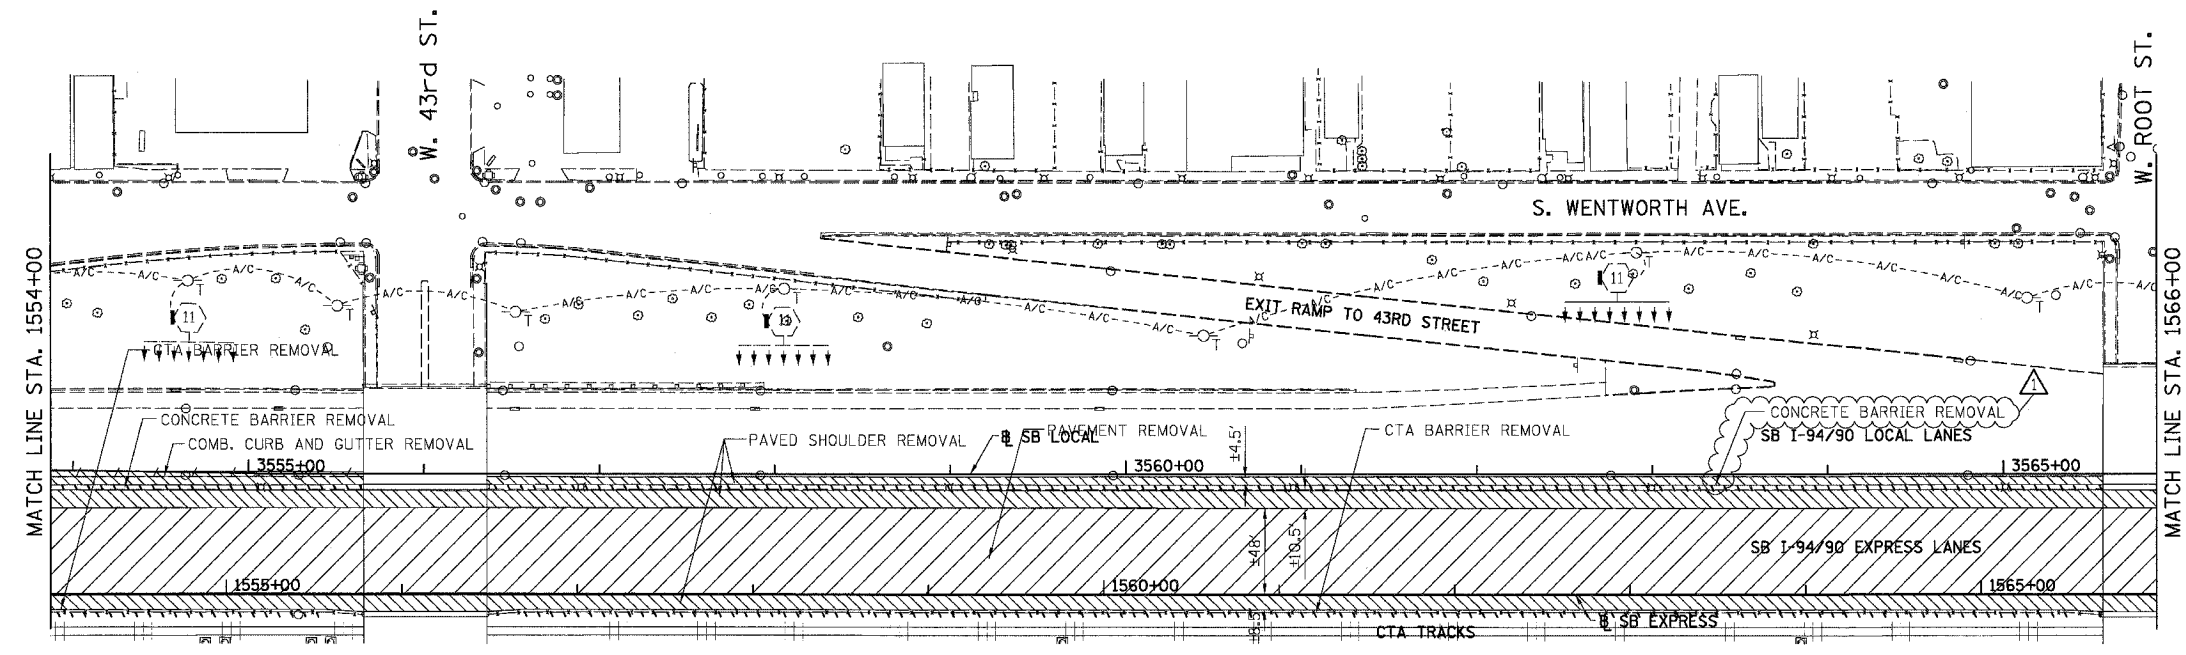

|                     |         |                            |              |           |
|---------------------|---------|----------------------------|--------------|-----------|
| F.A.I.              | SECTION | COUNTY                     | TOTAL SHEETS | SHEET NO. |
| 94/90               | *       | COOK                       | 598          | 63        |
| STA. 1554+00        |         | TO STA. 1566+00            |              |           |
| FED. ROAD DIST. NO. |         | ILLINOIS FED. AID PROJECT  |              |           |
| 62302               |         | •(11818, ETC, 2324.6-1PR-9 |              |           |




EXISTING CONDITIONS AND REMOVALS



PROPOSED LEGEND

- TEMPORARY PAVEMENT (INTERSTATE) / SHOULDERS
- TEMPORARY CONCRETE BARRIER

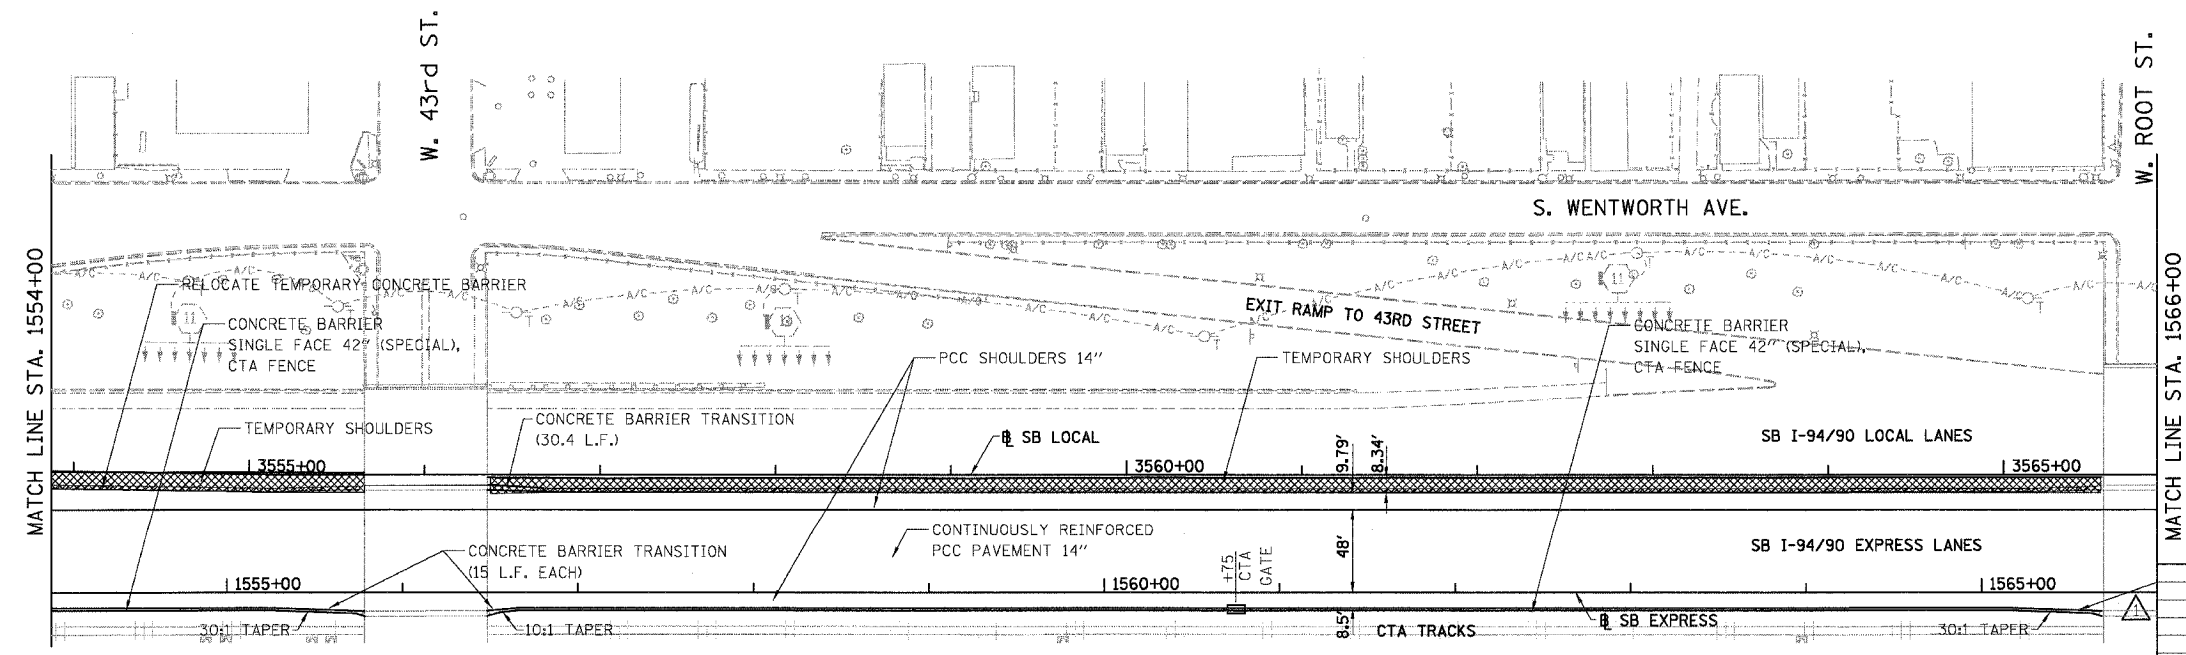


**STATIONING**  
 +###.## STATION PROVIDED FROM THE I-94/90 EXPRESS LANES  
 (+###.##) STATION PROVIDED FROM THE I-94/90 LOCAL LANES  
 [+###.##] STATION PROVIDED FROM THE SLIP RAMP

PROPOSED CONDITIONS

| REVISIONS  |         |
|------------|---------|
| NAME       | DATE    |
| ADDENDUM 1 | 8/12/05 |
|            |         |
|            |         |
|            |         |
|            |         |

RDY-14  
 ILLINOIS DEPARTMENT OF TRANSPORTATION  
 F.A.I. 94/90 (DAN RYAN EXPRESSWAY)  
 31ST STREET TO 71ST STREET  
 SB EXPRESS LANE RECONSTRUCTION  
 EXISTING AND PROPOSED PLAN  
 SOUTHBOUND STA. 1554+00 TO STA. 1566+00  
 SCALE: 1"=50'  
 DATE: 07/07/05  
 DRAWN BY: TER  
 CHECKED BY: JDC

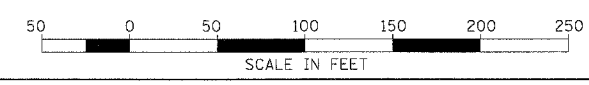

BOWMAN, BARRETT & ASSOCIATES INC.  
 CONSULTING ENGINEERS  
 Chicago, Illinois  
 312.228.0100  
 www.bbainc.com

8/11/2005 2:46:51 PM  
 C:\GEOGRAPHIC\IN\5\1554\1566\1566.DWG