


62302 • (1818, ETC, 2324.6-IP)R-9

F.A.I. RTE.	SECTION	COUNTY	TOTAL SHEETS	SHEET NO.
94/90		COOK	598	76
STA.	TO STA.		FED. ROAD DIST. NO.	
	ILLINOIS		FED. AID PROJECT	

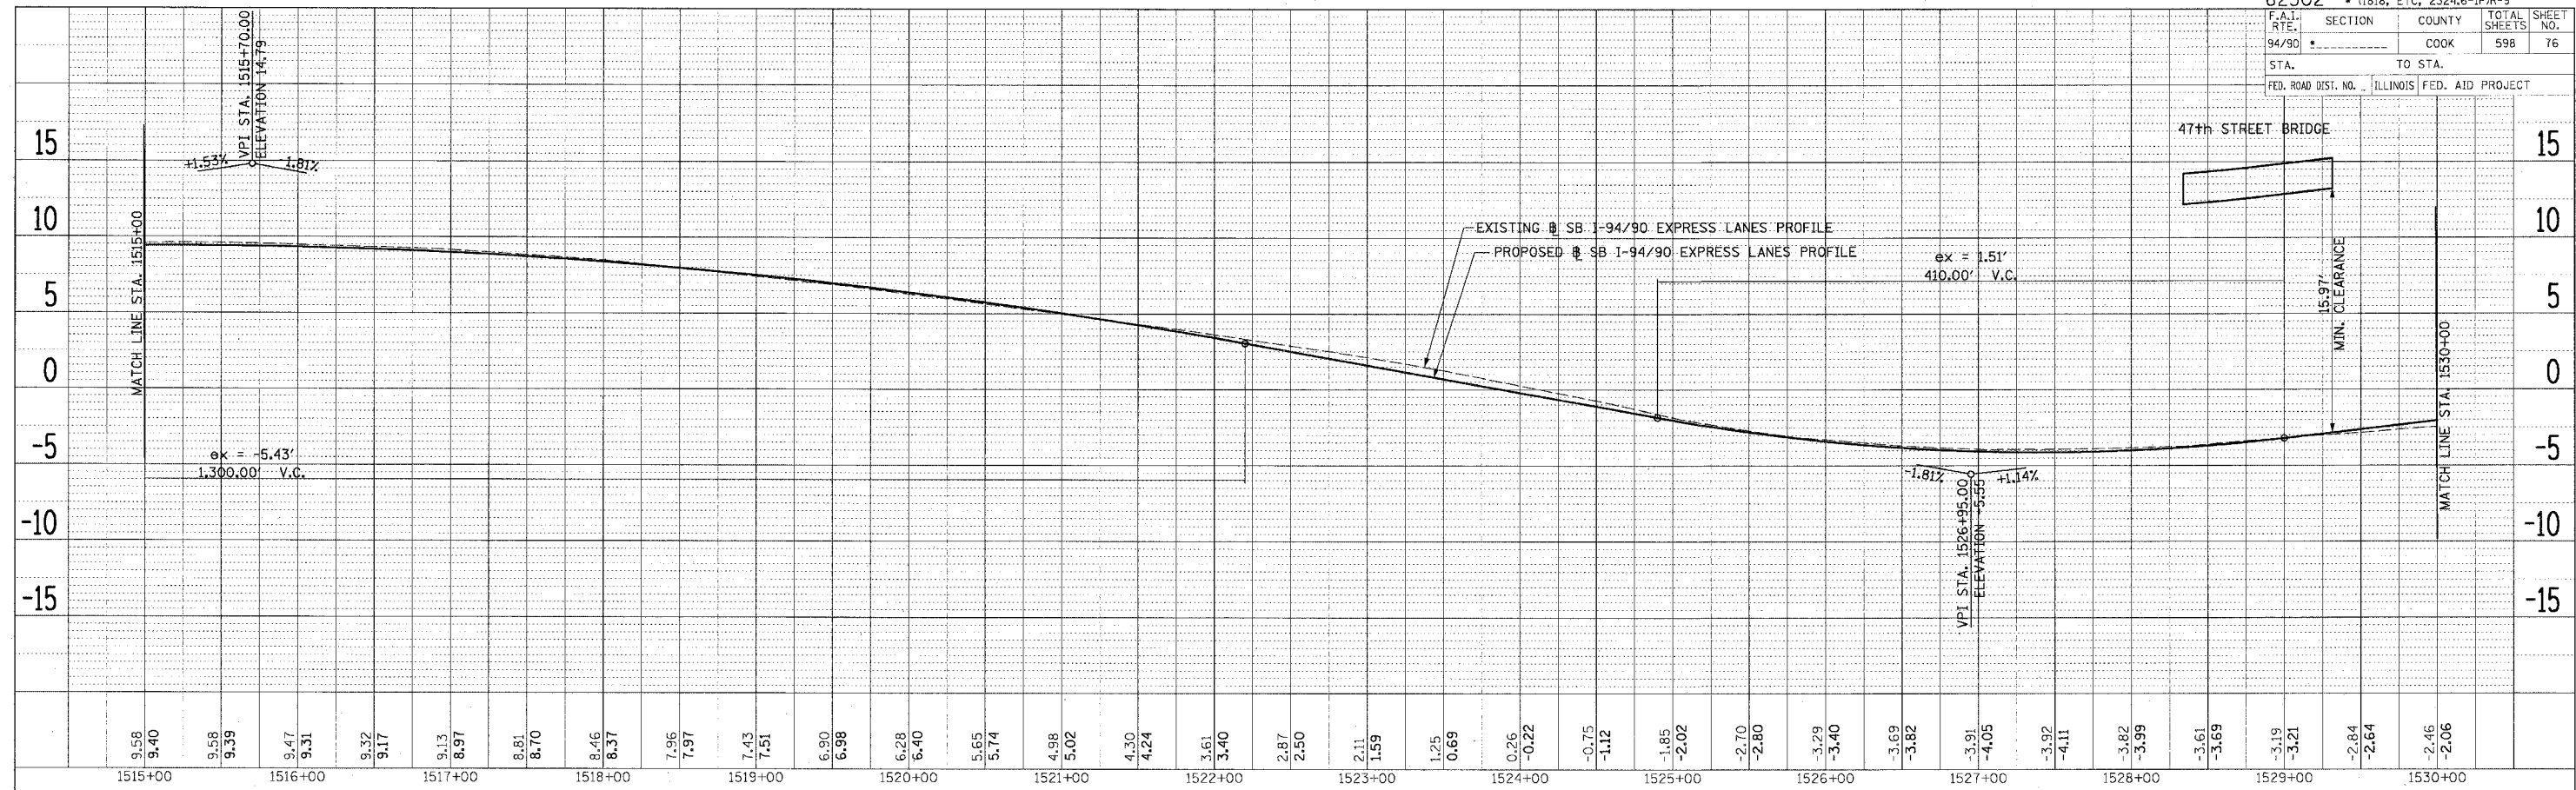

PLAN
REVISED
DATE
BY
NOTED
DATE
BY
NOTE BOOK
NO.
DATE
FILE NAME

PLAN
REVISED
DATE
BY
NOTED
DATE
BY
NOTE BOOK
NO.
DATE
FILE NAME

**Edwards
AND Kelcey**
ONE NORTH FRANKLIN
CHICAGO, IL 60606
PHONE: (312) 251-3000
FAX: (312) 251-3015
WEB: WWW.EKCORP.COM

REVISIONS	
NAME	DATE

ILLINOIS DEPARTMENT OF TRANSPORTATION
F.A.I. 94/90 (DAN RYAN EXPRESSWAY)
31ST STREET TO 71ST STREET
SB EXPRESS LANE RECONSTRUCTION
EXISTING AND PROPOSED PROFILES
SOUTHBOUND STA. 1515+00 TO STA. 1530+00

SCALE: H 1"=5' 0"
V 1"=50' 0"
DATE: 7/7/05

DRAWN BY: TAI
CHECKED BY: PJM

PRO-6

6/24/2005 09:25:51 AM