
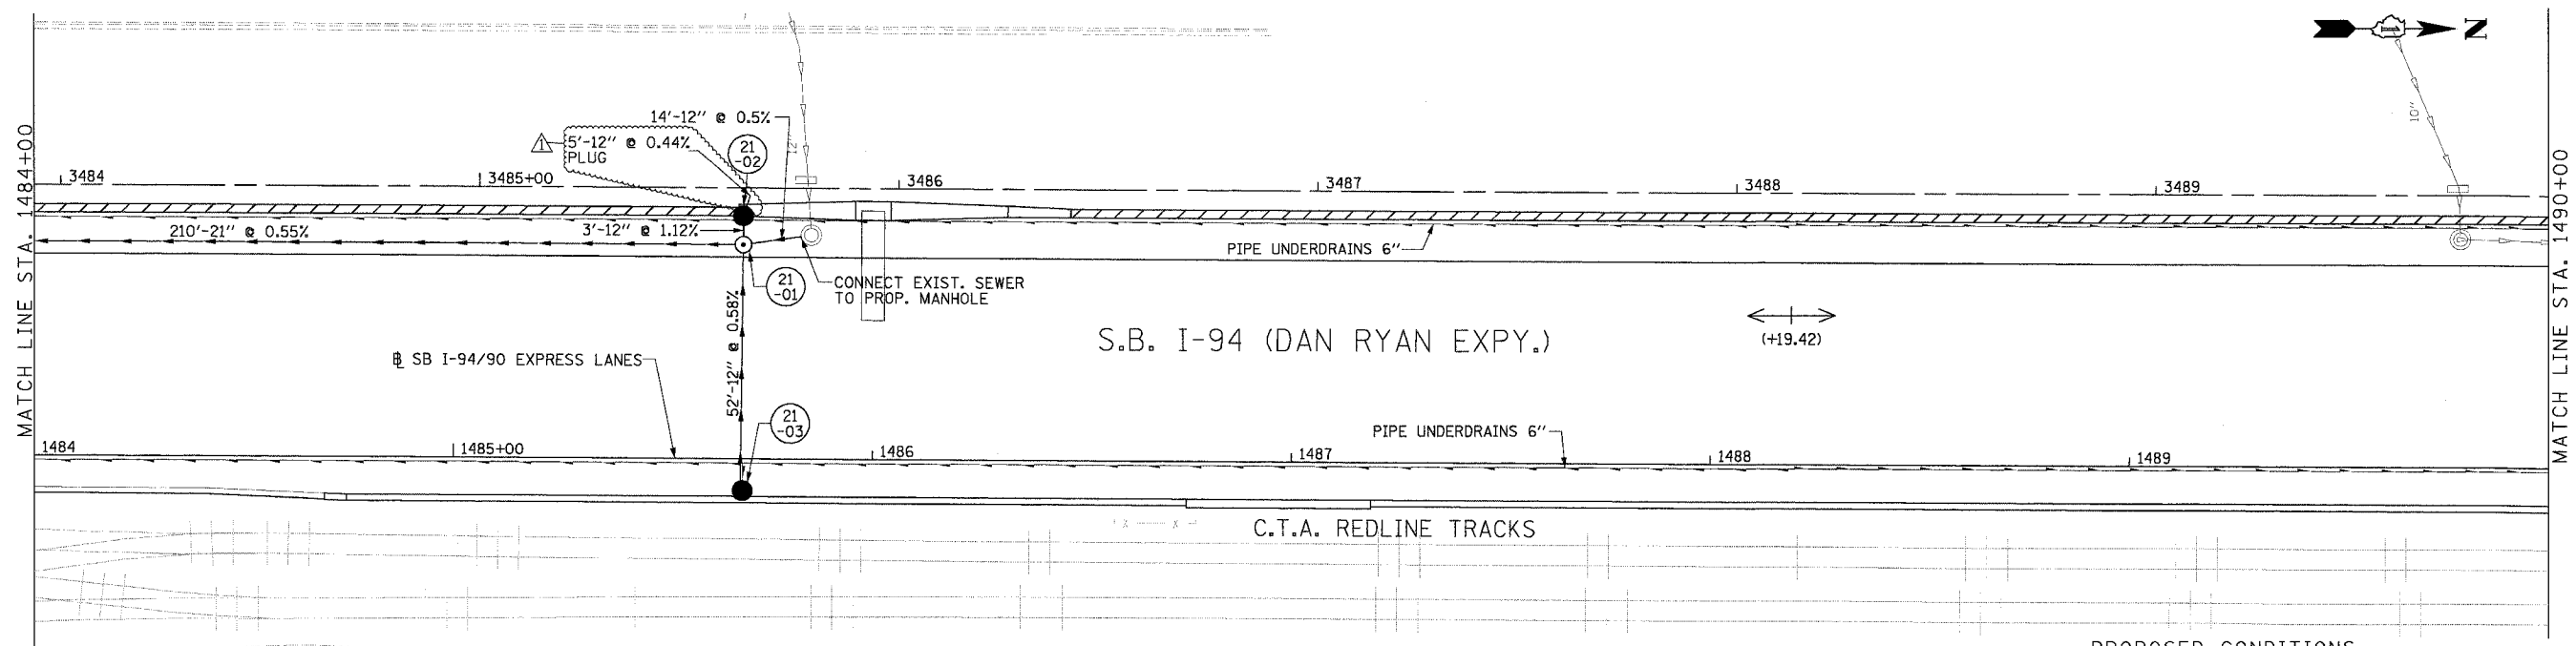
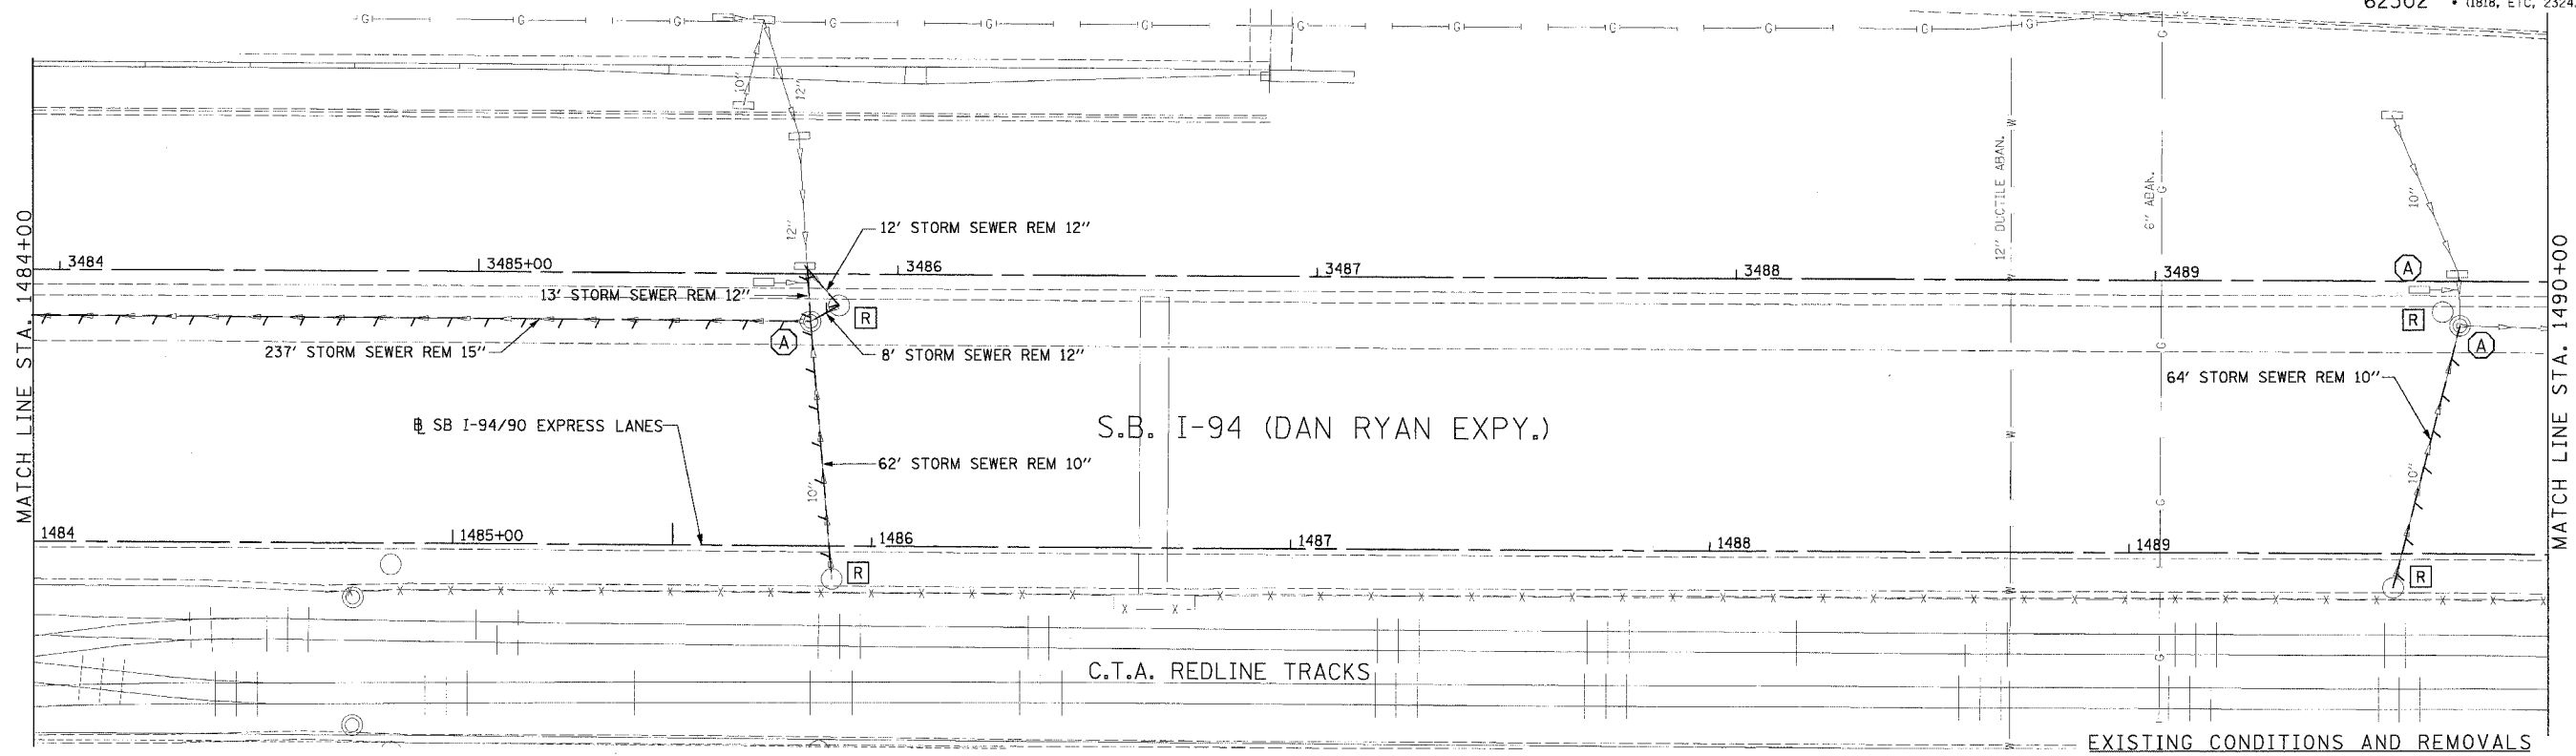


F.A.I. RTE.	SECTION	COUNTY	TOTAL SHEETS	SHEET NO.
94/90		COOK	598	184
STA.	TO STA.			
FED. ROAD DIST. NO. ILLINOIS	FED. AID PROJECT			
62302	181B, ETC, 2324.6-1PJR-9			

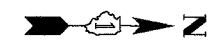

REVISIONS		DATE
NAME		
ADDENDUM 1		8/12/05

ILLINOIS DEPARTMENT OF TRANSPORTATION
 F.A.I. 94/90 (DAN RYAN EXPRESSWAY)
 31ST STREET TO 71ST STREET
 SB EXPRESS LANE RECONSTRUCTION

DRAINAGE AND UTILITES PLAN
 SOUTHBOUND STA. 1484+00 TO STA. 1490+00

SCALE: 1"=20'
 0' 10' 20' 30' 40'

DATE: 7/7/05
 DRAWN BY: LPN
 CHECKED BY: PJM

Edwards AND Kelcey
 ONE NORTH FRANKLIN
 CHICAGO, IL 60606
 PHONE: (312) 251-3000
 FAX: (312) 251-3015
 WEB: WWW.EKCORP.COM

08/11/2005 02:34:12 PM
 P:\03090905\Con\4815\CD\05\481502\21.dwg