



| | | | | |
|---------------------|---------|---------------------------|--------------|-----------|
| F.A.I. | SECTION | COUNTY | TOTAL SHEETS | SHEET NO. |
| 94/90 | * | COOK | 598 | 218 |
| STA. | | TO STA. | | |
| FED. ROAD DIST. NO. | | ILLINOIS FED. AID PROJECT | | |

| | | |
|------|---------------|------|
| PLAN | SURVEYED | DATE |
| | ALIGNED | |
| | BY | |
| | NOTE BOOK NO. | |
| | FILE NAME | |

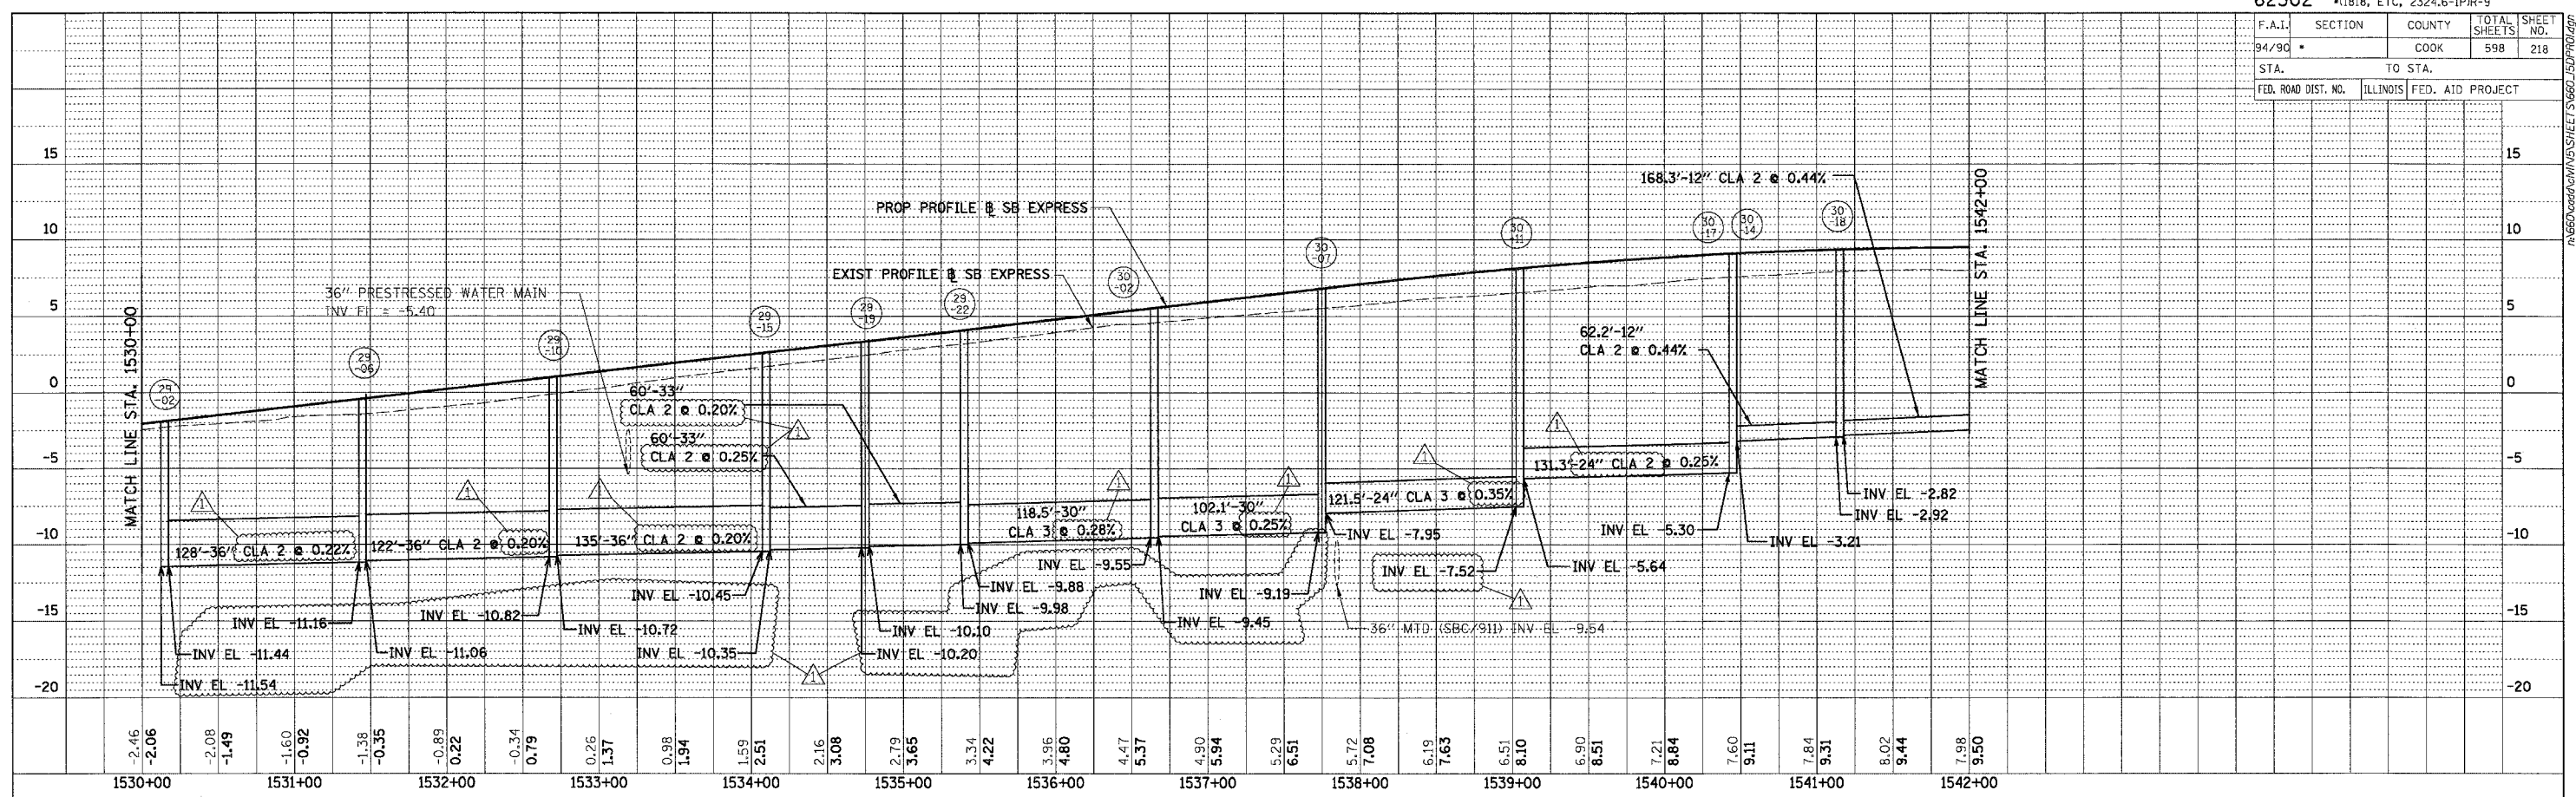

| | | |
|------|---------------|------|
| PLAN | SURVEYED | DATE |
| | ALIGNED | |
| | BY | |
| | NOTE BOOK NO. | |
| | FILE NAME | |

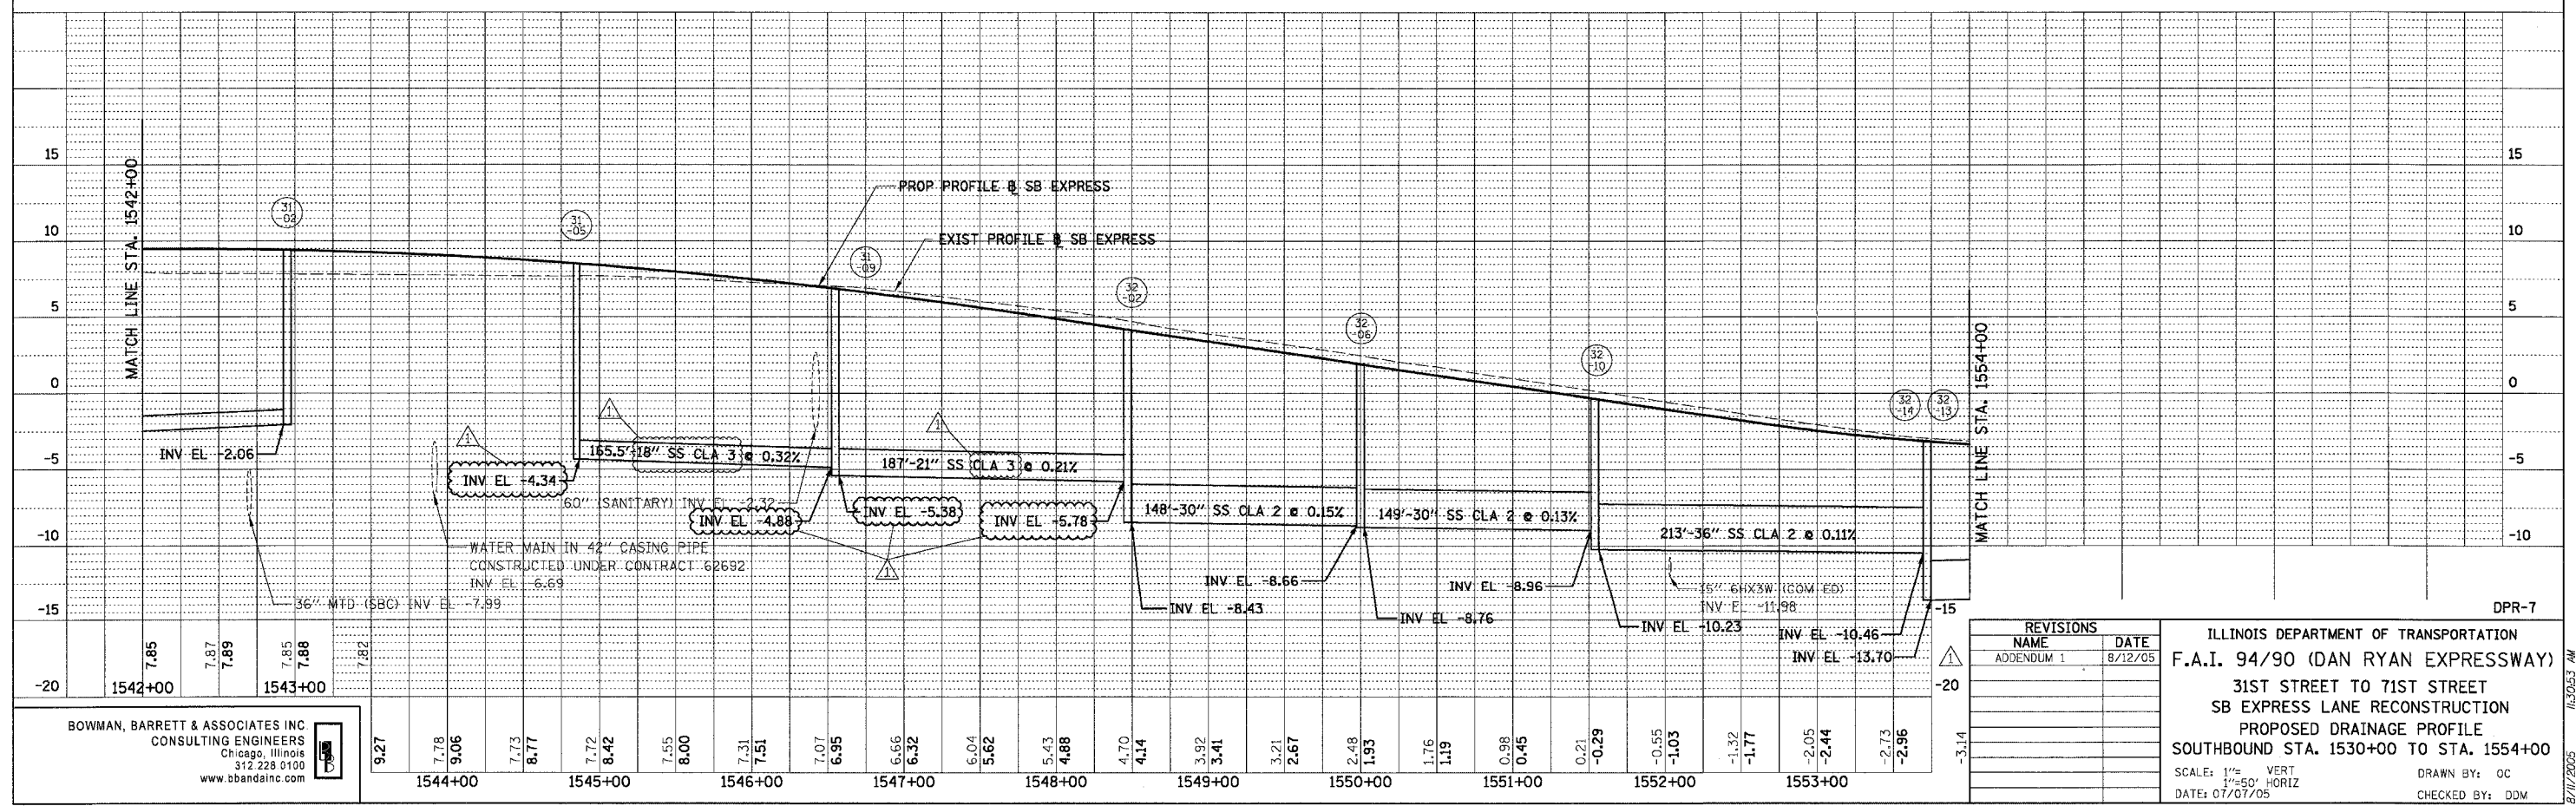

BOWMAN, BARRETT & ASSOCIATES INC
CONSULTING ENGINEERS
Chicago, Illinois
312.228.0100
www.bbainc.com

| REVISIONS | |
|------------|---------|
| NAME | DATE |
| ADDENDUM 1 | 8/12/05 |

ILLINOIS DEPARTMENT OF TRANSPORTATION
F.A.I. 94/90 (DAN RYAN EXPRESSWAY)
31ST STREET TO 71ST STREET
SB EXPRESS LANE RECONSTRUCTION
PROPOSED DRAINAGE PROFILE
SOUTHBOUND STA. 1530+00 TO STA. 1554+00

SCALE: 1" = 50' VERT
1" = 50' HORIZ
DATE: 07/07/05

DRAWN BY: OC
CHECKED BY: DDM

DPR-7
11/30/05 4M