



JUNCTION CHAMBER TYPE 2
NO. 19-01

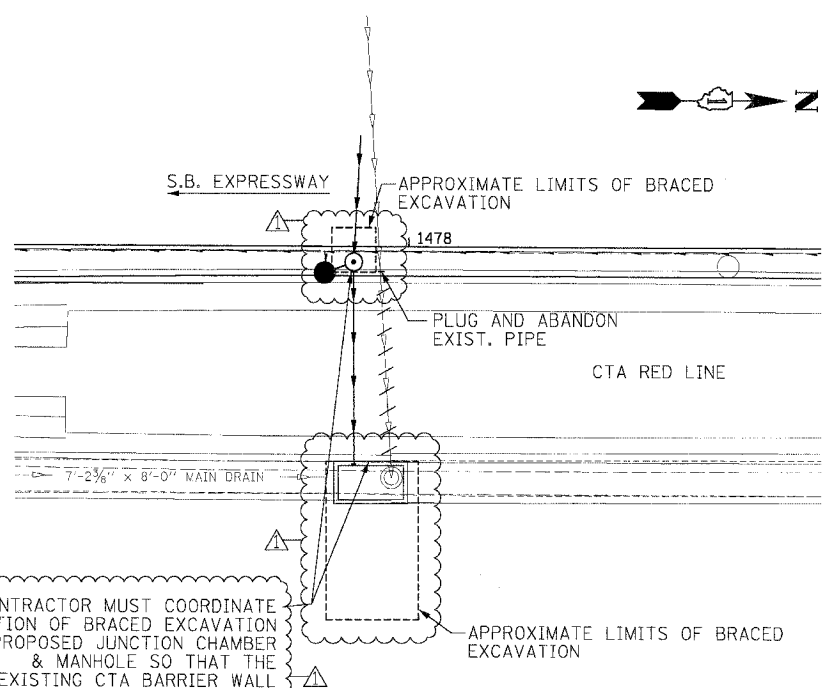


CONTRACTOR MUST COORDINATE LOCATION OF BRACED EXCAVATION AND PROPOSED JUNCTION CHAMBER & MANHOLE SO THAT THE EXISTING CTA BARRIER WALL REMAINS IN PLACE.


JUNCTION CHAMBER TYPE 2
NO. 20-01

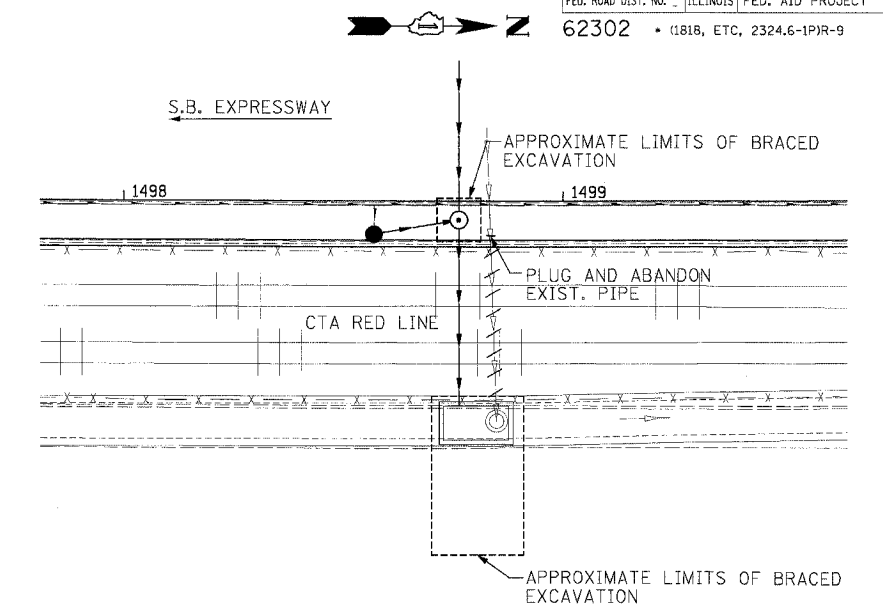

JUNCTION CHAMBER TYPE 2
NO. 23-01

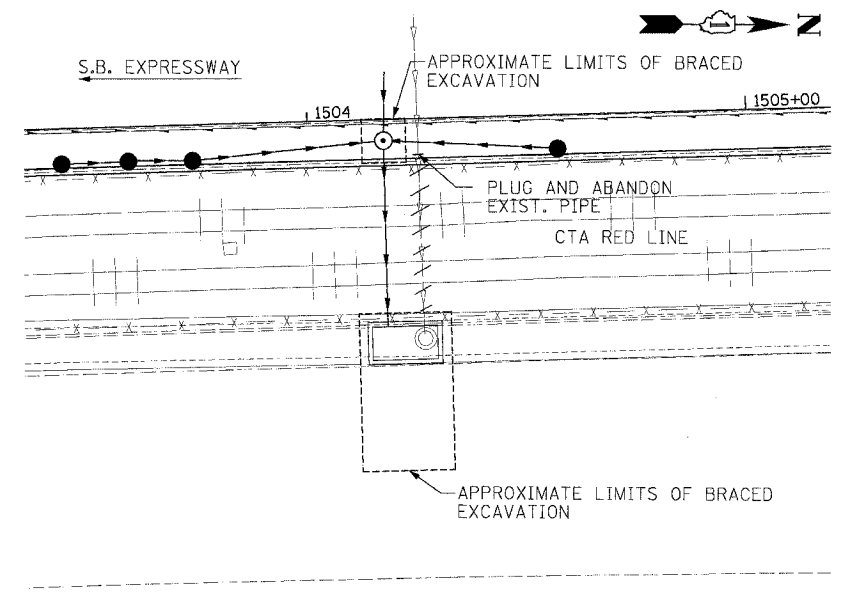

JUNCTION CHAMBER TYPE 2
NO. 24-01

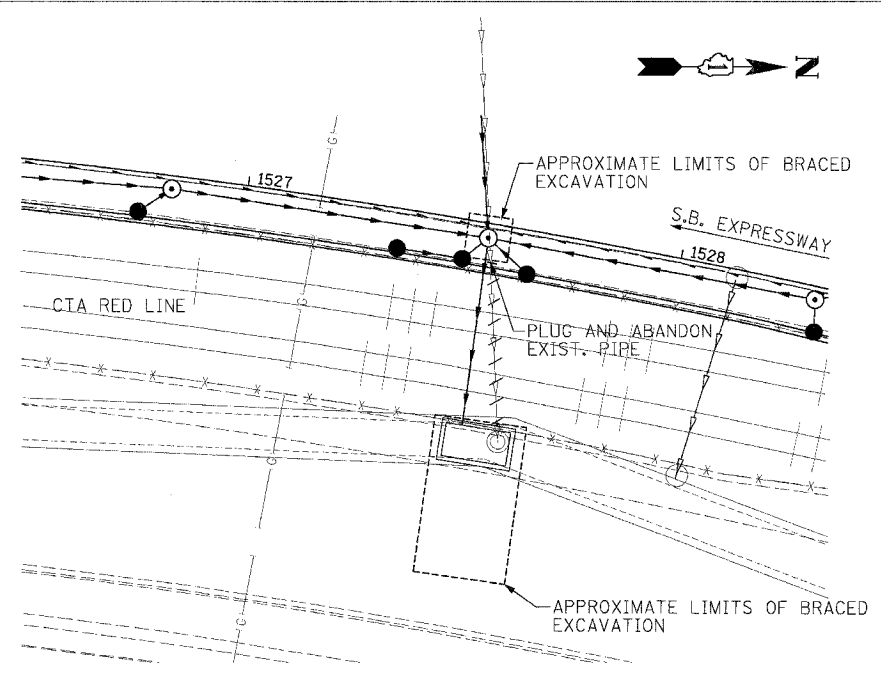

JUNCTION CHAMBER TYPE 2
NO. 28-01

Edwards AND Kelcey
ONE NORTH FRANKLIN CHICAGO, IL 60606
PHONE: (312) 251-3000
FAX: (312) 251-3015
WEB: WWW.EKCORP.COM

REVISIONS	
NAME	DATE
ADDENDUM 1	8/12/05

DPP-01
ILLINOIS DEPARTMENT OF TRANSPORTATION
F.A.I. 94/90 (DAN RYAN EXPRESSWAY)
31ST STREET TO 71ST STREET
SB EXPRESS LANE RECONSTRUCTION
STORM SEWER JACKING AND
JUNCTION CHAMBER PLANS
SCALE: 1"=20'
SCALE: 0' 10' 20' 30' 40'
DATE: 7/1/05
DRAWN BY: LPN
CHECKED BY: PJM

08/10/2005 02:45:23 PM