



PROFILE SURVEYED BY DATE
 WIRE BOOK NO. DATE CHECKED BY
 NO. OF RECTANGULAR NOTINGS CORRECTIONS

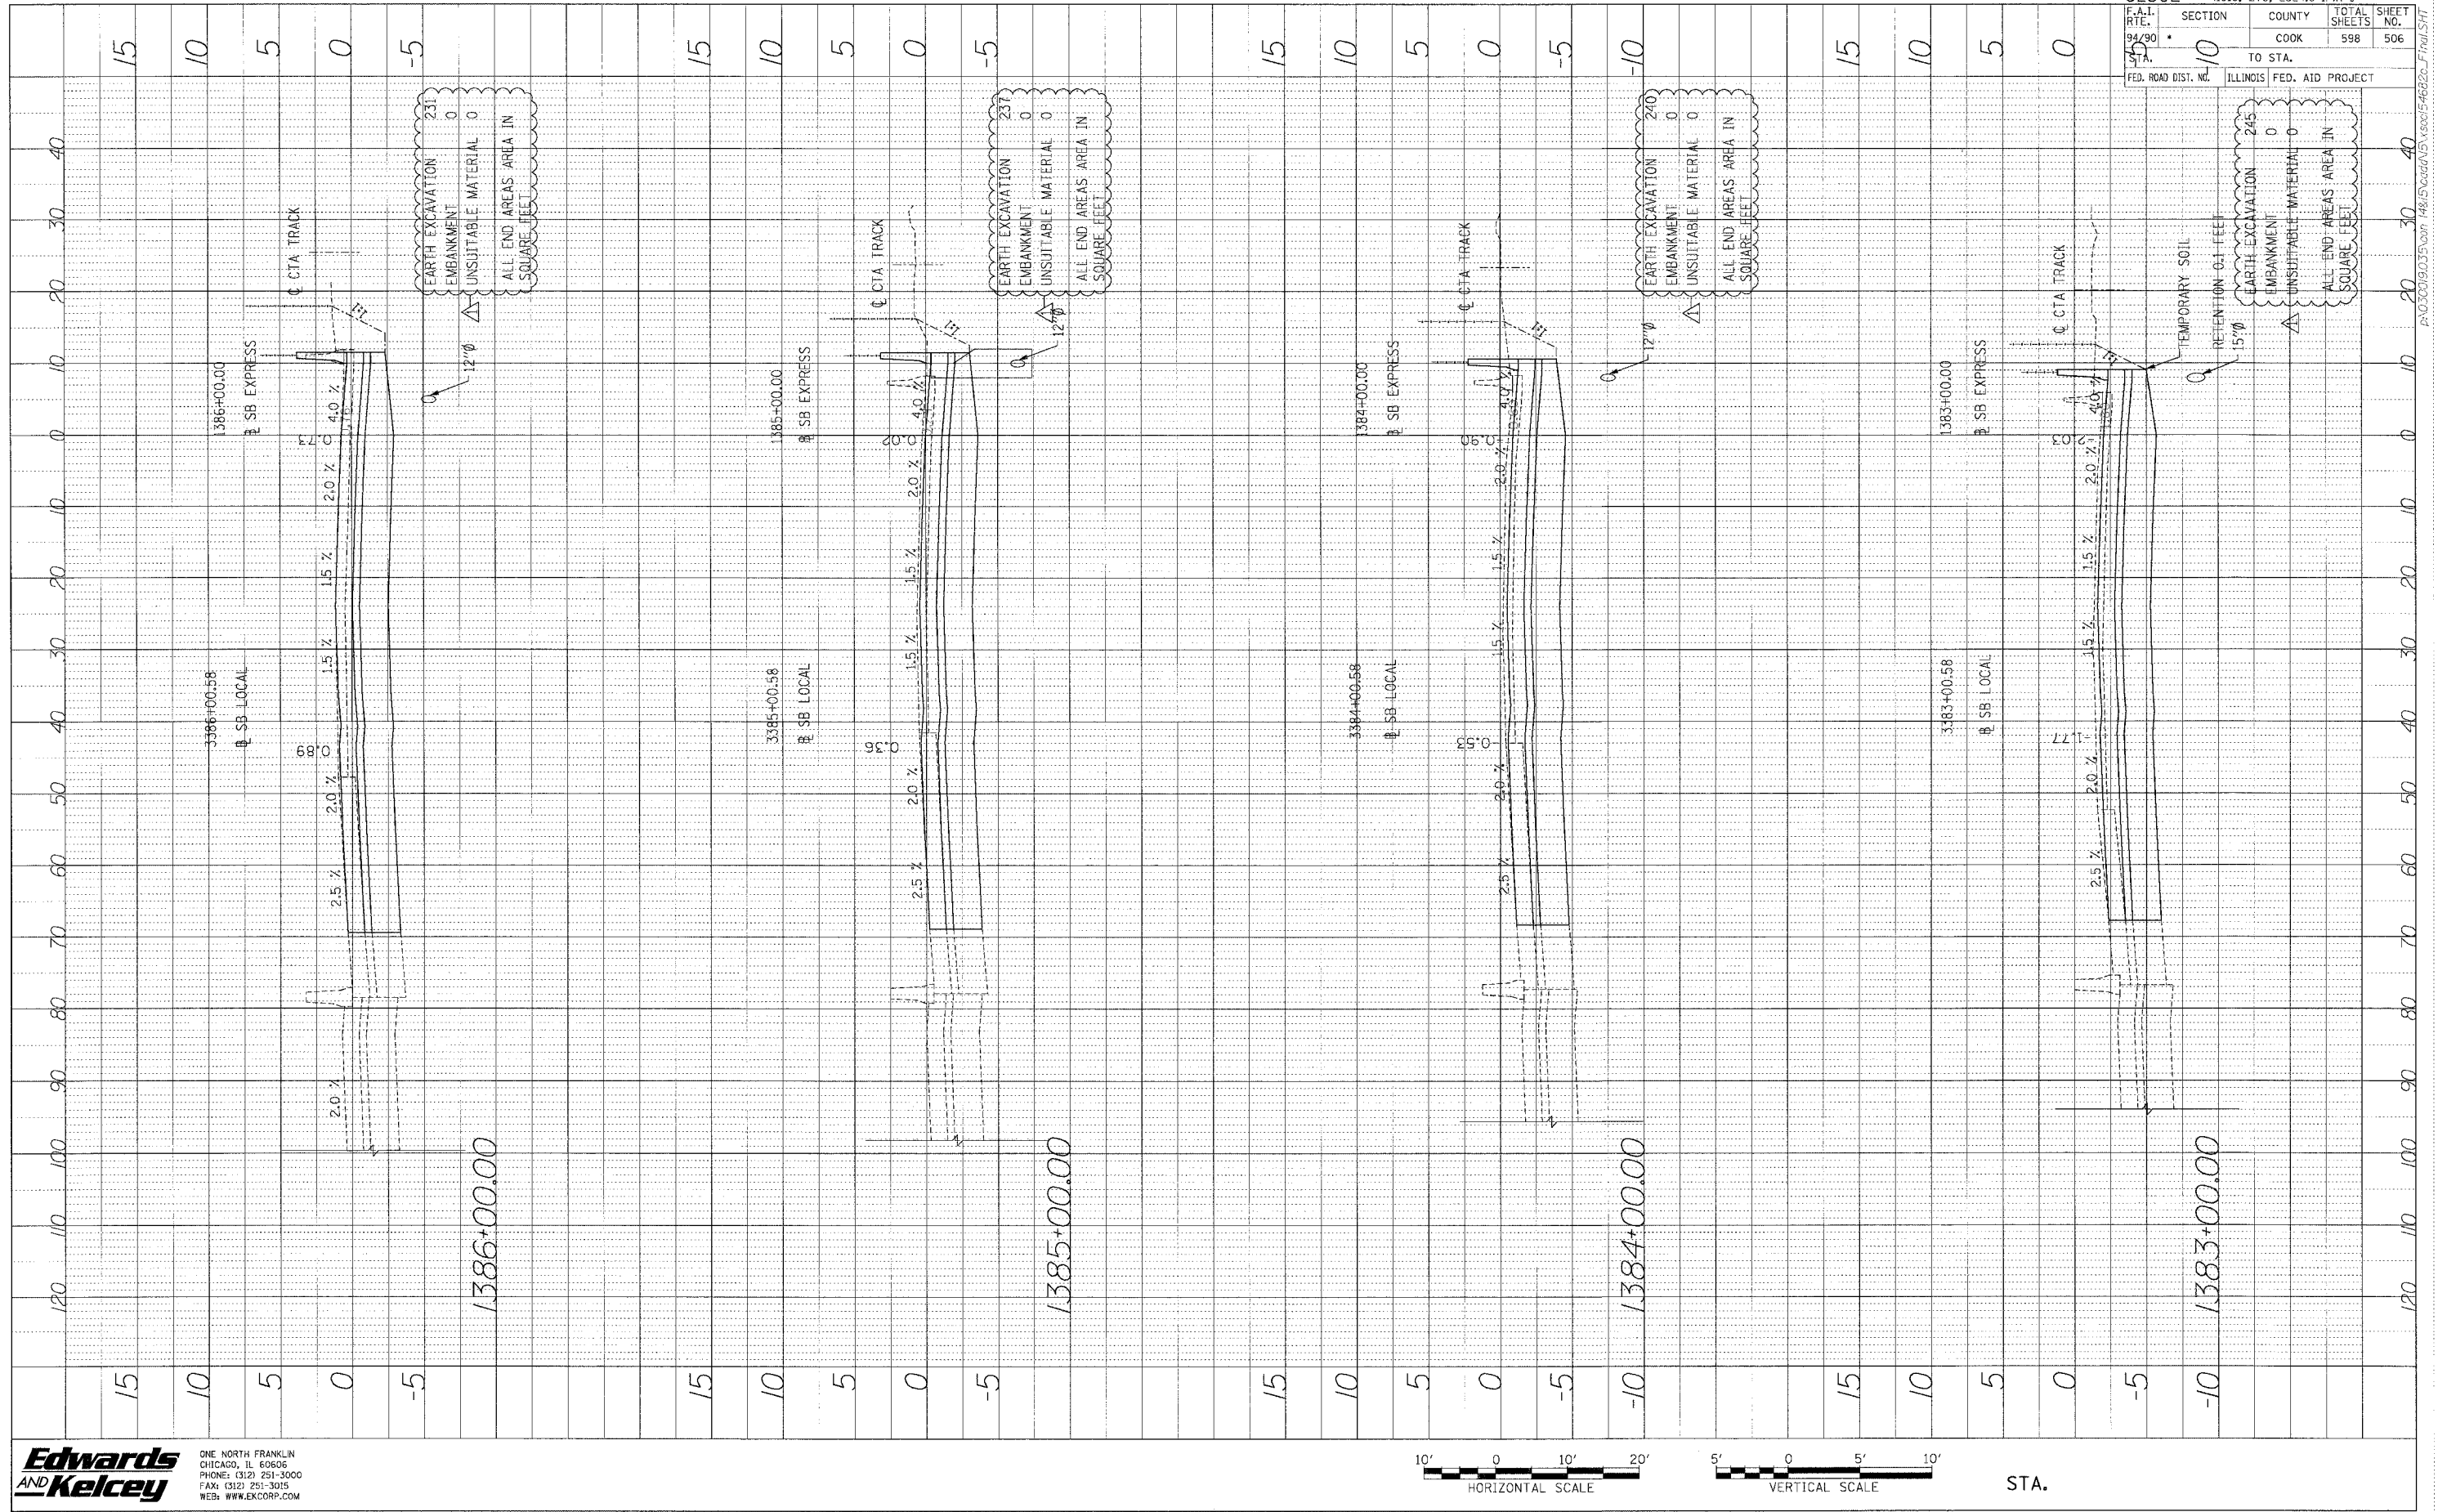

62302 • (1818, ETC, 2324.6-IPR-9	
F.A.I. R.T.E. 99/90	SECTION 10
COUNTY COOK	TOTAL SHEETS 598
TO STA.	SHEET NO. 506
FED. ROAD DIST. NO.	ILLINOIS FED. AID PROJECT

Edwards AND Kelcey
 ONE NORTH FRANKLIN
 CHICAGO, IL 60606
 PHONE: (312) 251-3000
 FAX: (312) 251-3015
 WEB: WWW.EKCORP.COM

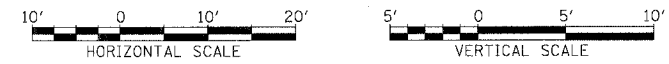

STA.

P:\03\0019\03\5\0017\1818\15\0015\4682c-Final.dwg