


PROFILE SURVEYER: _____ DATE: _____
 NOTE BOOK: _____
 NO. _____

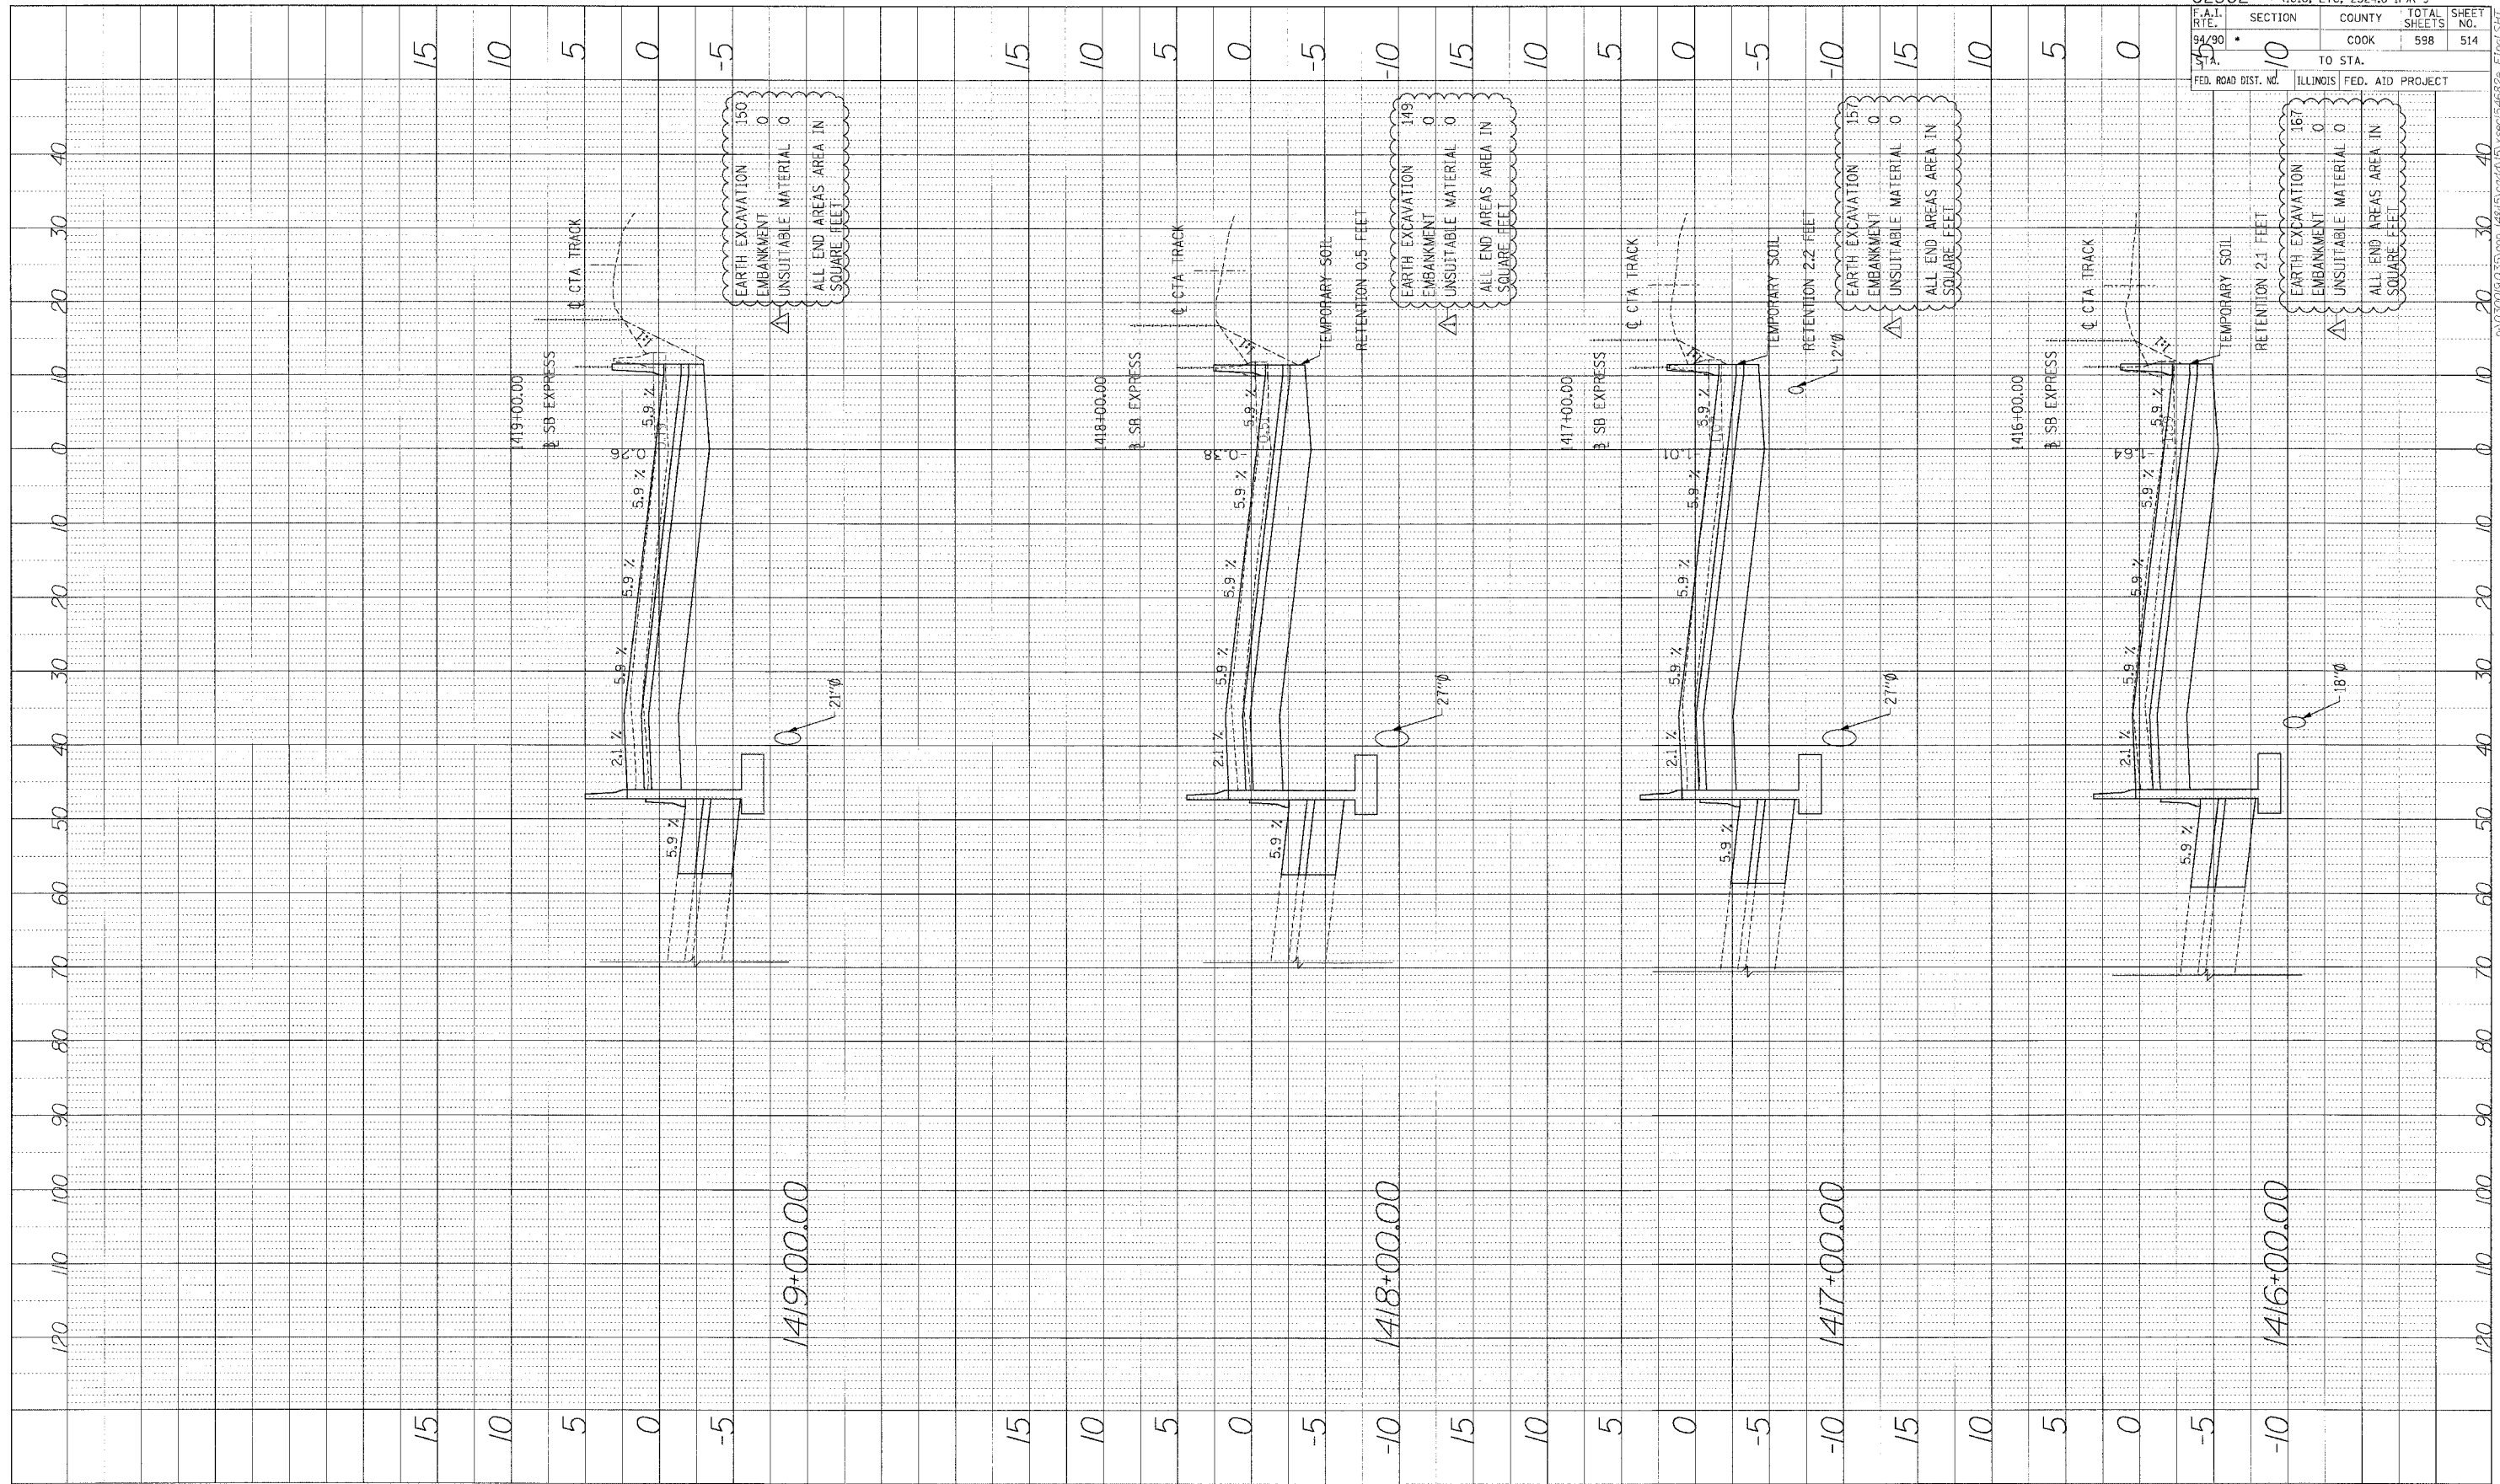

62302	• (1818, ETC, 2324.6-IPR-9		
SECTION	COUNTY	TOTAL SHEETS	SHEET NO.
10	COOK	598	514
TO STA.			
ILLINOIS FED. AID PROJECT			

Edwards AND Kelcey
 ONE NORTH FRANKLIN
 CHICAGO, IL 60606
 PHONE: (312) 251-3000
 FAX: (312) 251-3015
 WEB: WWW.EKCORP.COM



STA.

A:\030005\0355\con\14815\cadd\23\14815\sec5\4682c_17.mxd/514