



PROFILE SURVEYED BY DATE
 DRAWN BY
 CHECKED BY
 NOTE BOOK
 F.A.M. NUMBER
 STRUCTURE NUMBER "SHED"

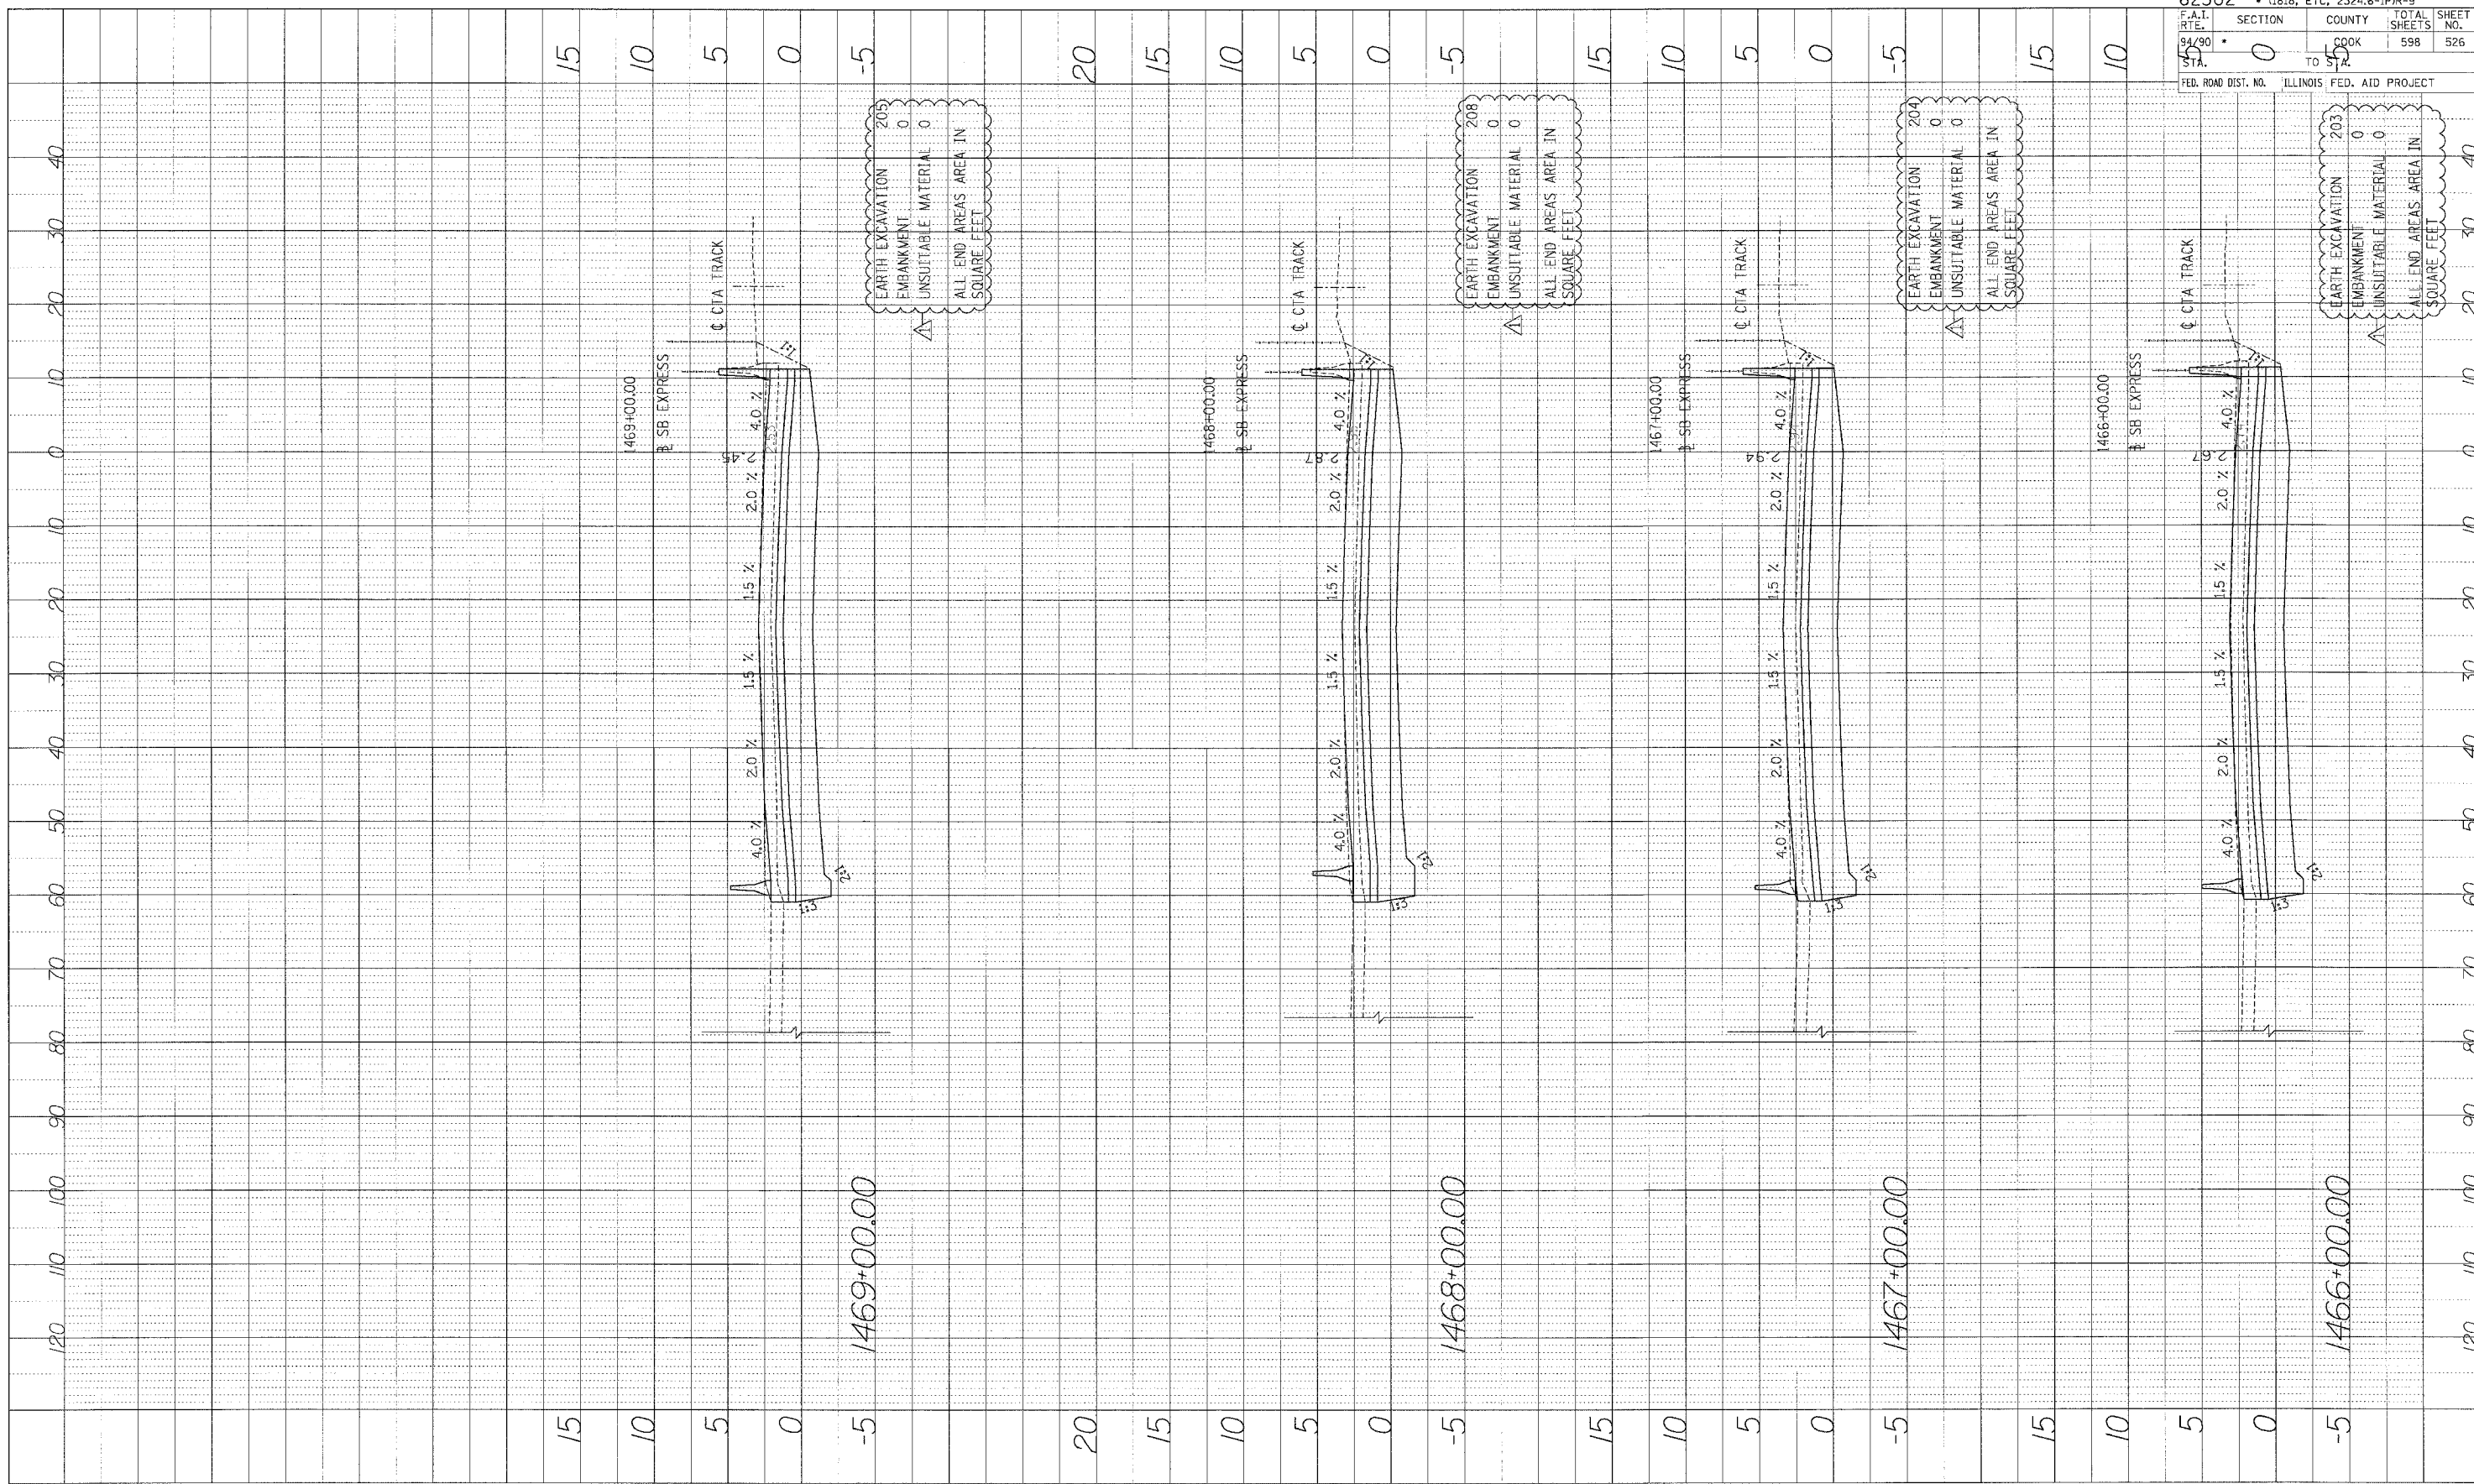

62302	1818, ETC, 2324.6-1P1R-9		
SECTION	COUNTY	TOTAL SHEETS	SHEET NO.
94/90	COOK	598	526
STA.	TO		
5	15		
ILLINOIS FED. AID PROJECT			

Edwards AND Kelcey
 ONE NORTH FRANKLIN
 CHICAGO, IL 60606
 PHONE: (312) 251-3000
 FAX: (312) 251-3015
 WEB: WWW.EKCORP.COM

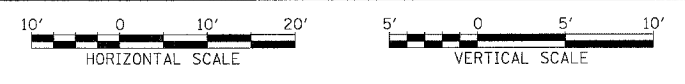

STA.

R:\030605\035\001\1465\corrd\3\cross\5-46876-F1a1.SHT