


PROFILE SHEET  
 DRAWN BY: [ ]  
 CHECKED BY: [ ]  
 DATE: [ ]

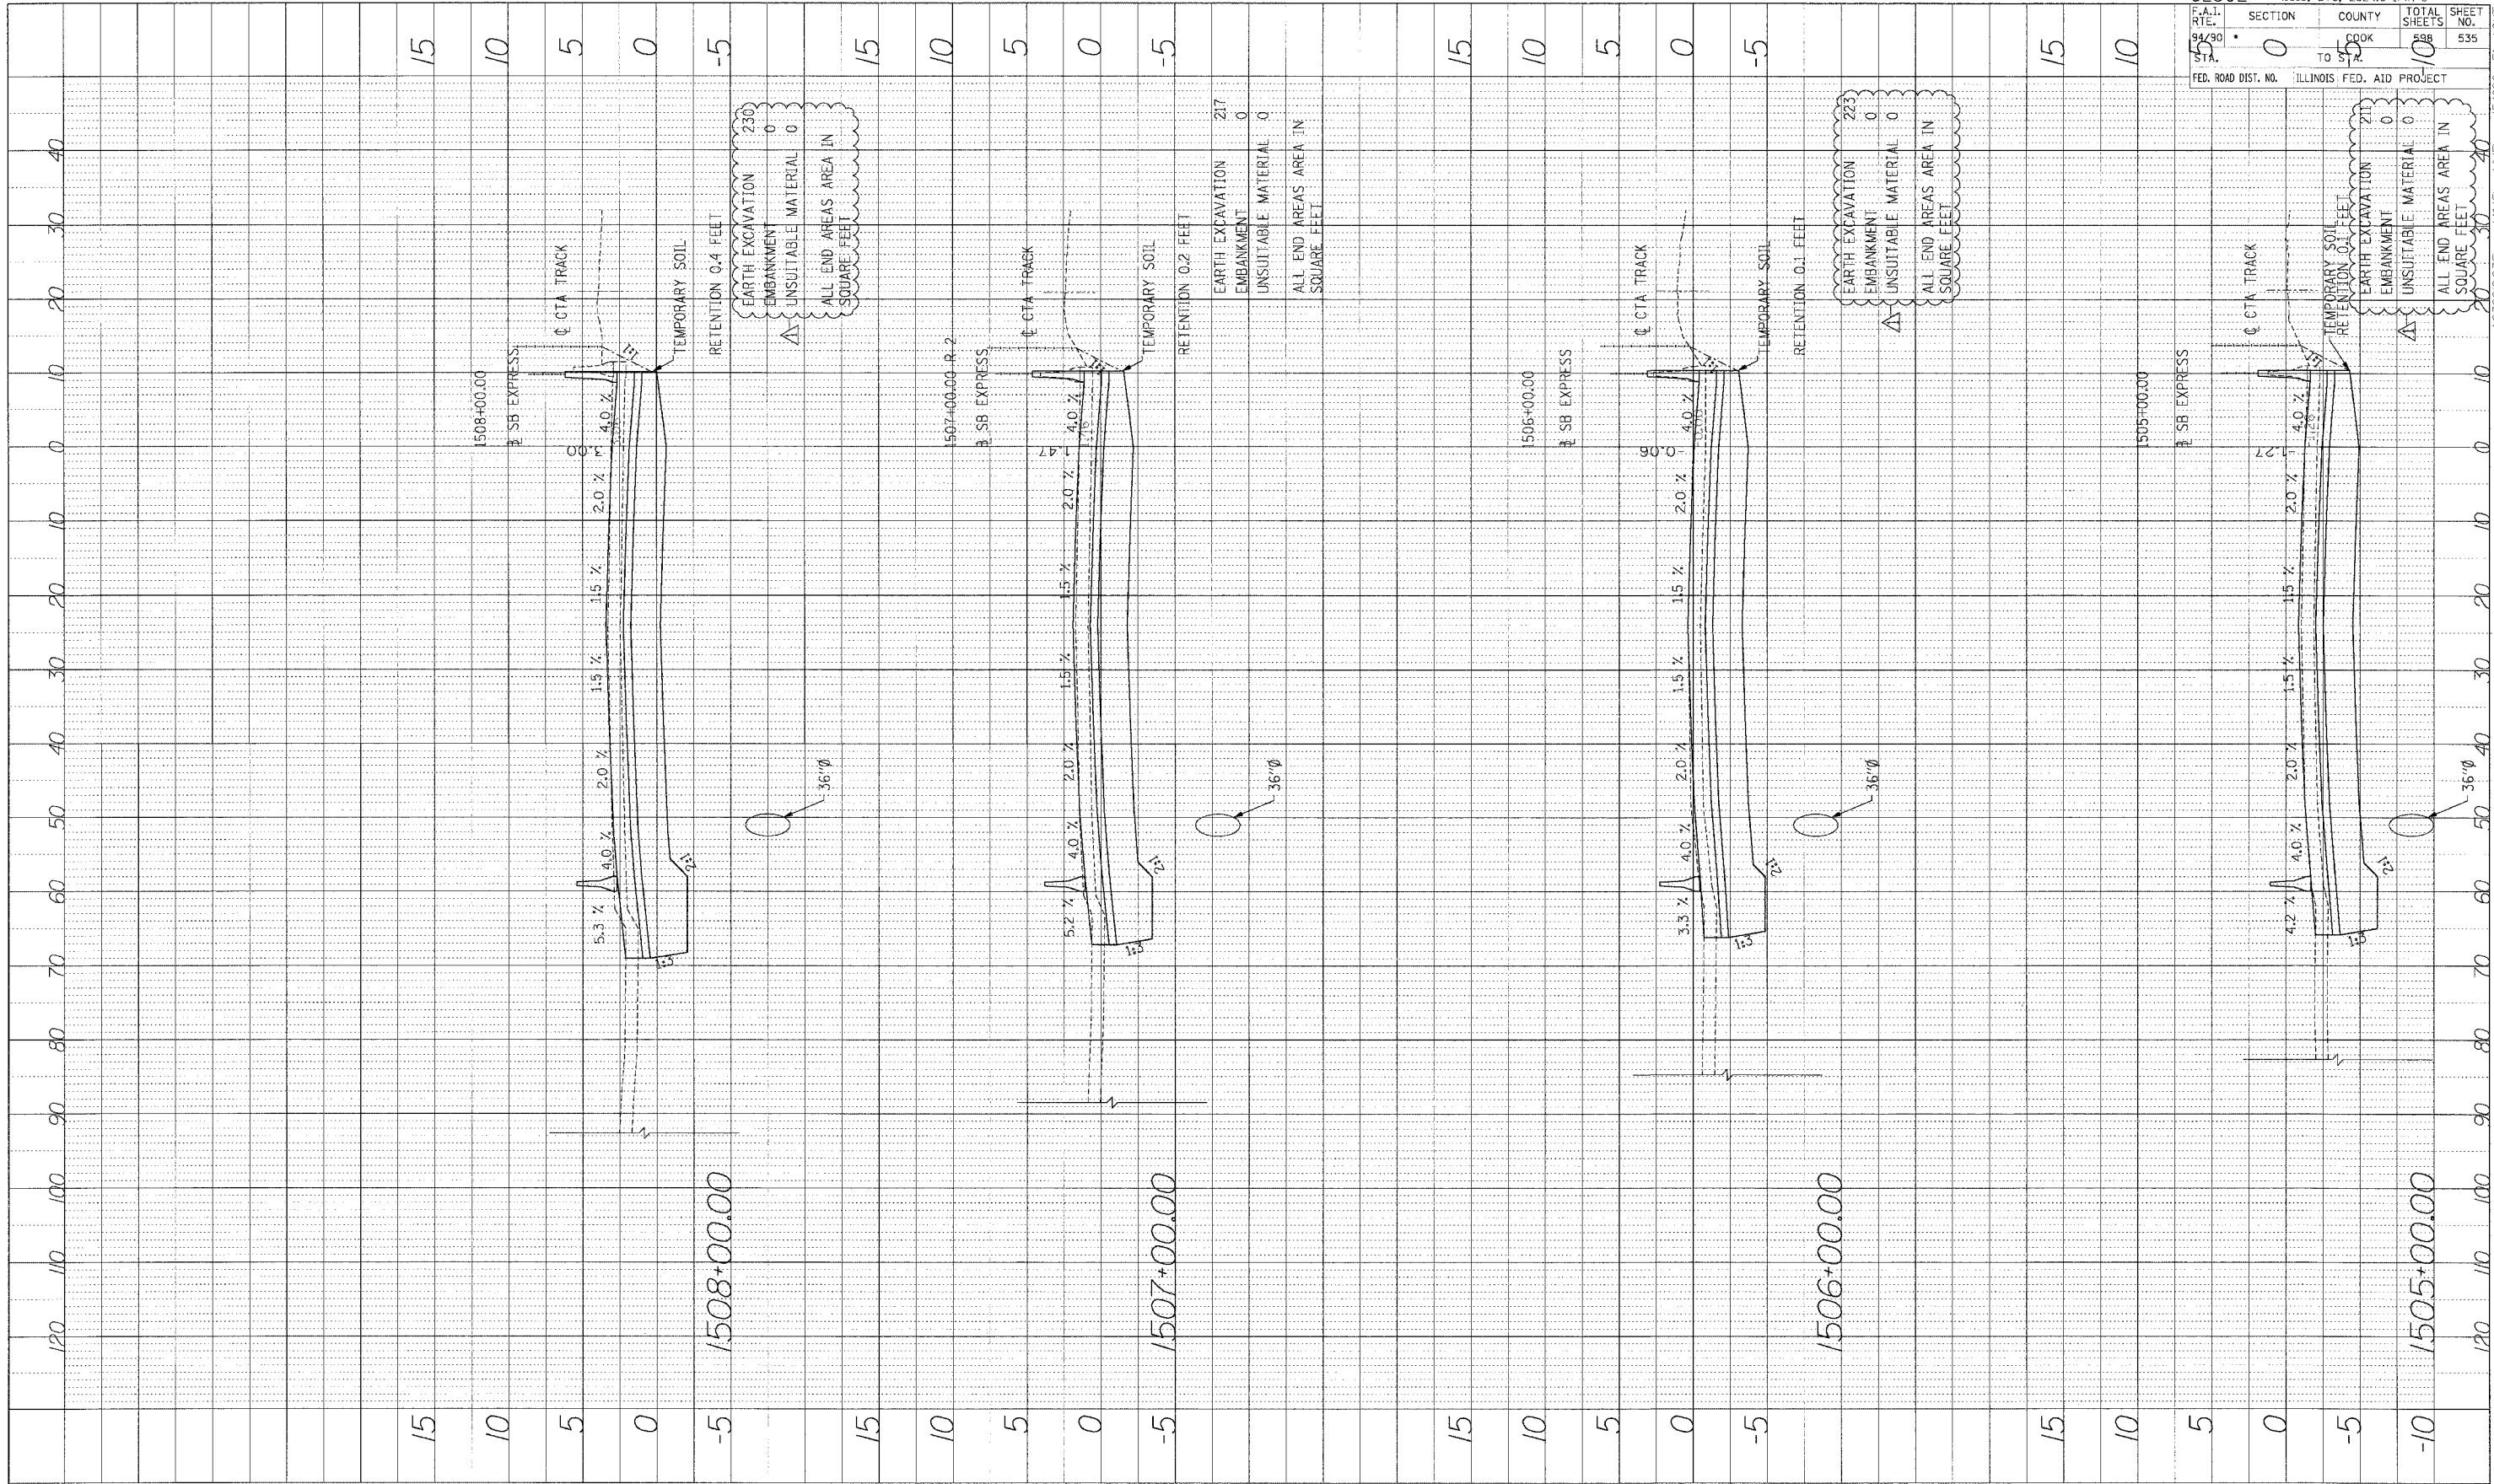

EARTH EXCAVATION 230  
 EMBANKMENT 0  
 UNSUITABLE MATERIAL 0  
 ALL END AREAS AREA IN SQUARE FEET


EARTH EXCAVATION 217  
 EMBANKMENT 0  
 UNSUITABLE MATERIAL 0  
 ALL END AREAS AREA IN SQUARE FEET

EARTH EXCAVATION 223  
 EMBANKMENT 0  
 UNSUITABLE MATERIAL 0  
 ALL END AREAS AREA IN SQUARE FEET

EARTH EXCAVATION 211  
 EMBANKMENT 0  
 UNSUITABLE MATERIAL 0  
 ALL END AREAS AREA IN SQUARE FEET

62302	SECTION 0	COUNTY COOK	TOTAL SHEETS 10	SHEET NO. 535
F.A.I. DIST. 90	TO 5	ILLINOIS FED. AID PROJECT		

**Edwards AND Kelcey**  
 ONE NORTH FRANKLIN  
 CHICAGO, IL 60606  
 PHONE: (312) 251-3000  
 FAX: (312) 251-3015  
 WEB: WWW.EKCORP.COM

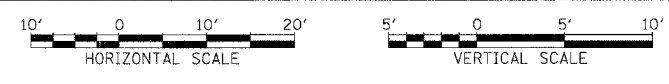

STA.

P:\02\009\02\5\cmr\148\5\add\23\uses\546826 Final.SHT