



PHOTO: ILL. SERVICED	BY	DATE
LAST BOOK		
NO.		

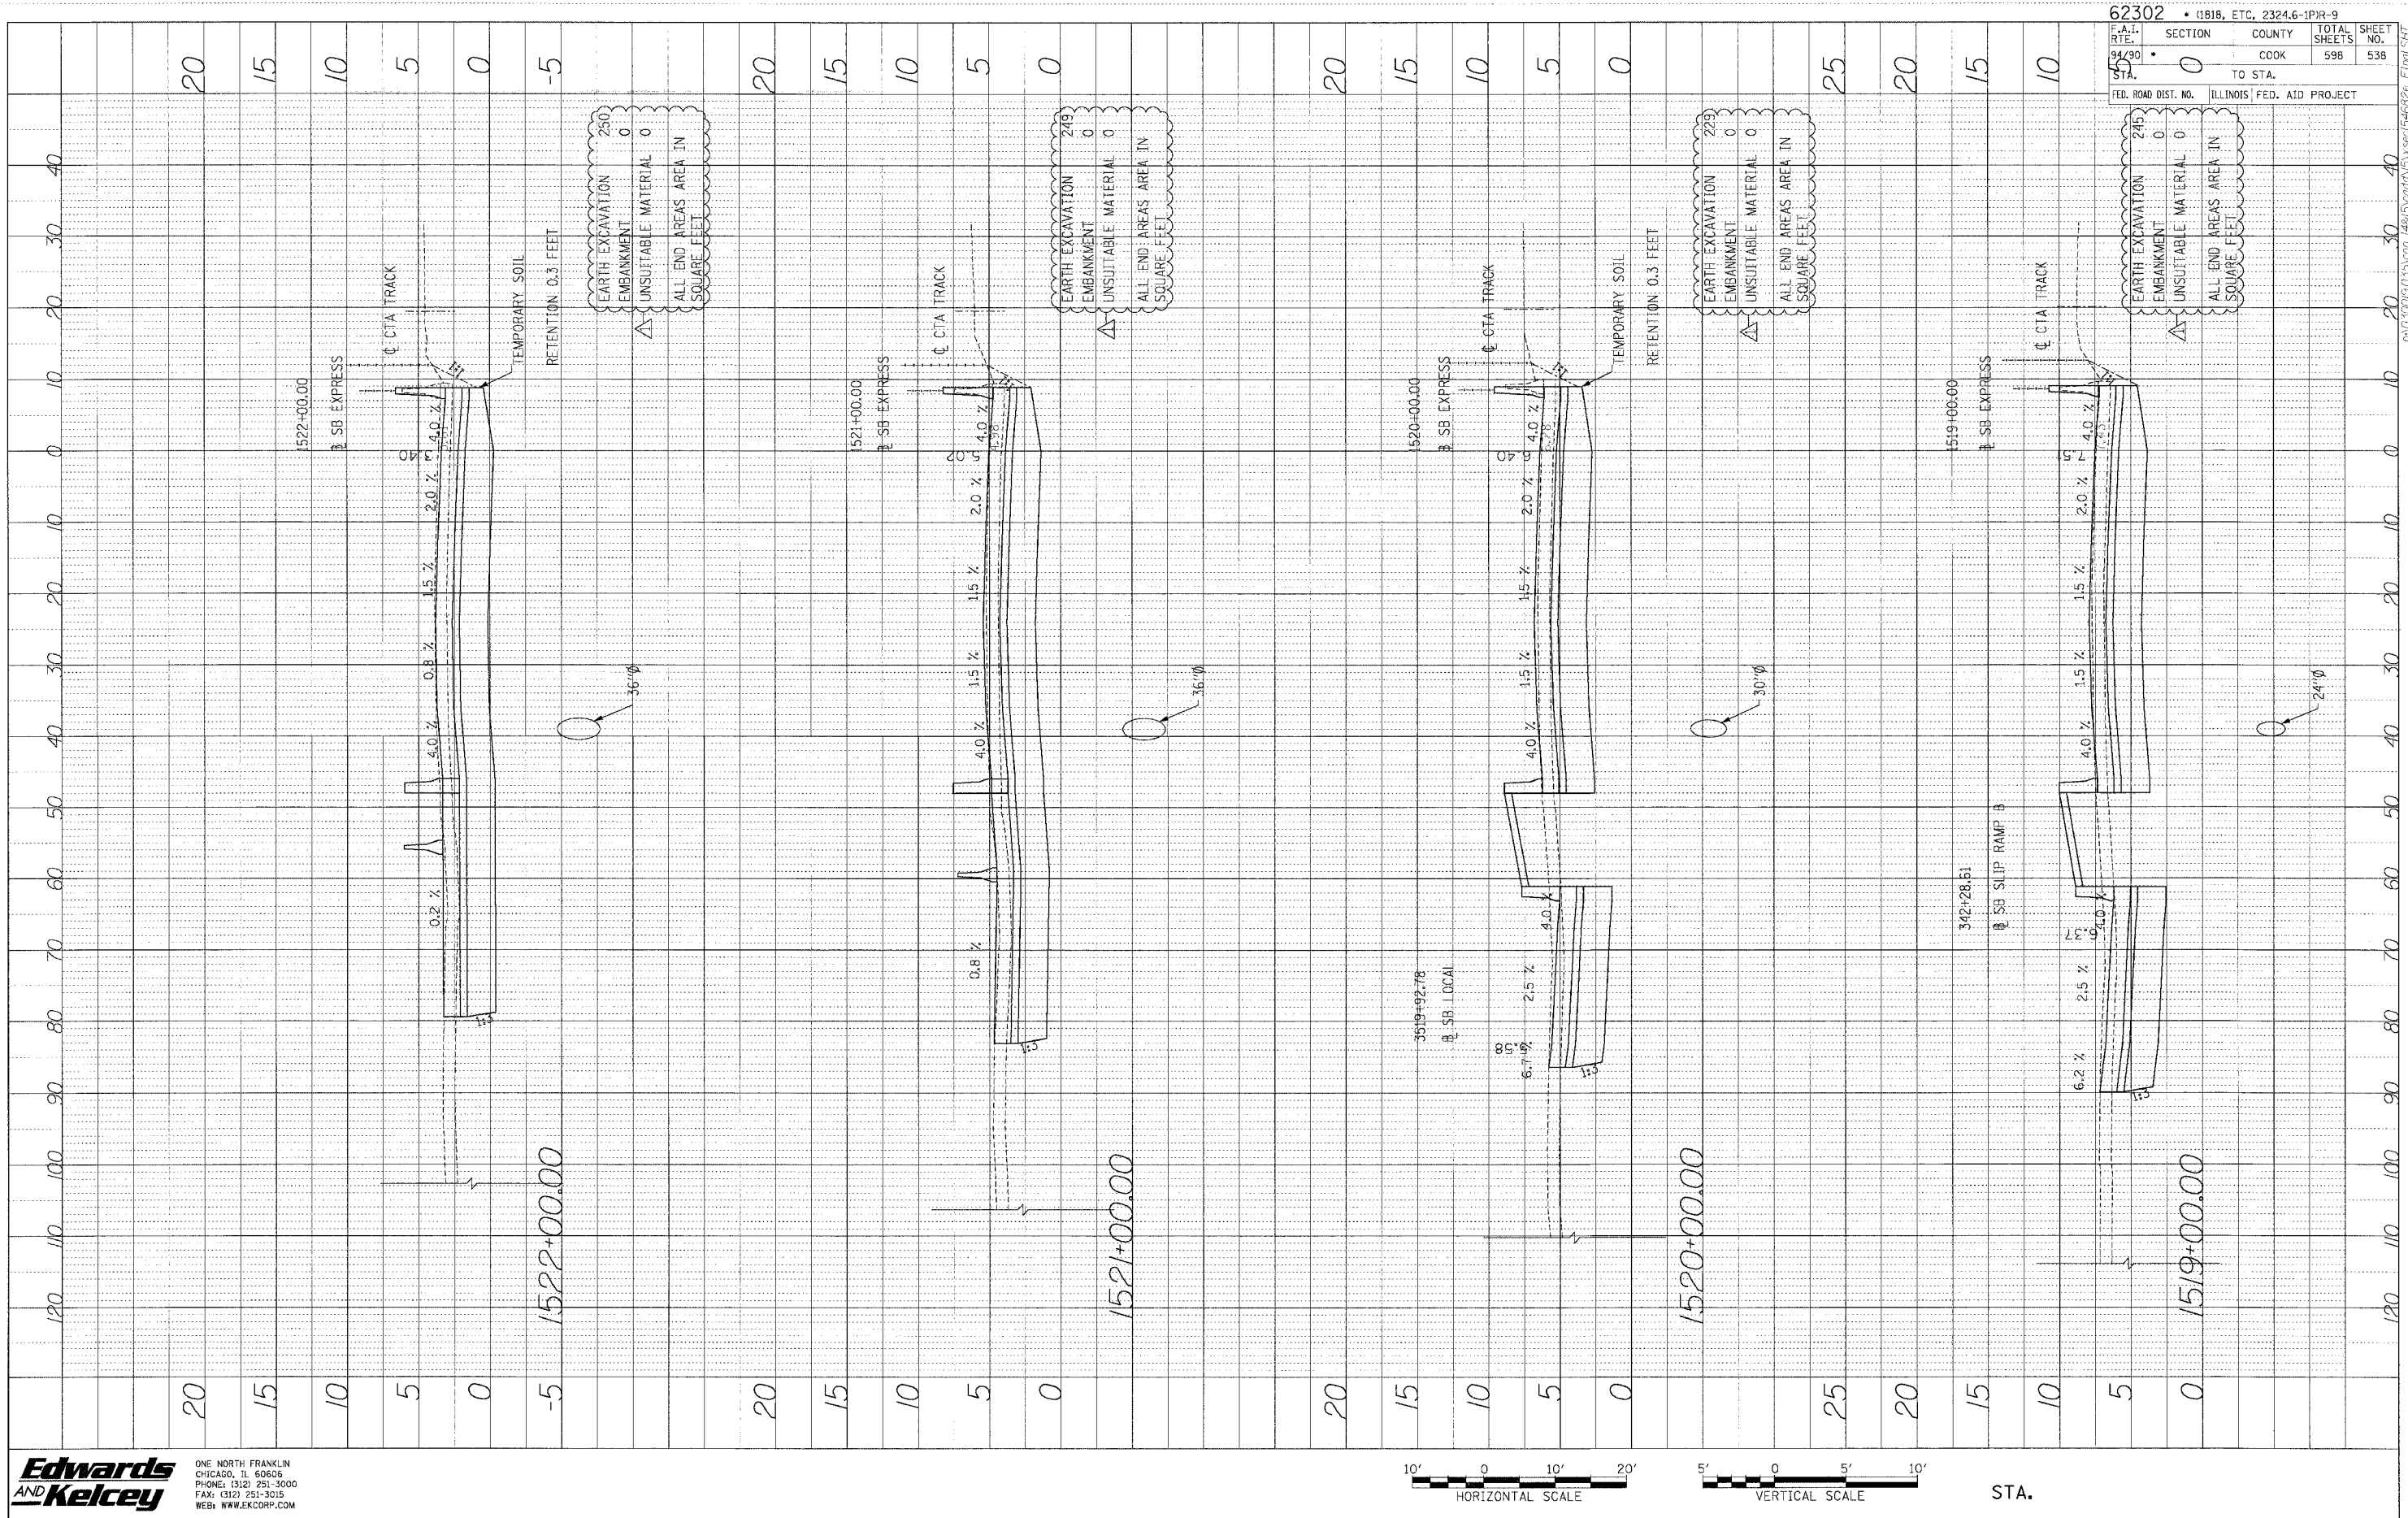

62302	• (1818, ETC, 2324.6-1PR-9		
SECTION	COUNTY	TOTAL SHEETS	SHEET NO.
0	COOK	598	538
TO STA.	ILLINOIS FED. AID PROJECT		

Edwards AND Kelcey
 ONE NORTH FRANKLIN
 CHICAGO, IL 60606
 PHONE: (312) 251-3000
 FAX: (312) 251-3015
 WEB: WWW.EKCORP.COM

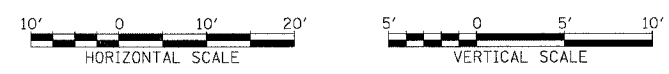

STA.

P:\030005\035\com 148\5\000\PCS\00054829\Final.SHT