



PROFILE: DRAWN BY: DATE:
 REVISIONS: BY: DATE:
 NOTE BOOK: CHECKED BY: DATE:
 NO. STRUCTURE NOTATION: 0760

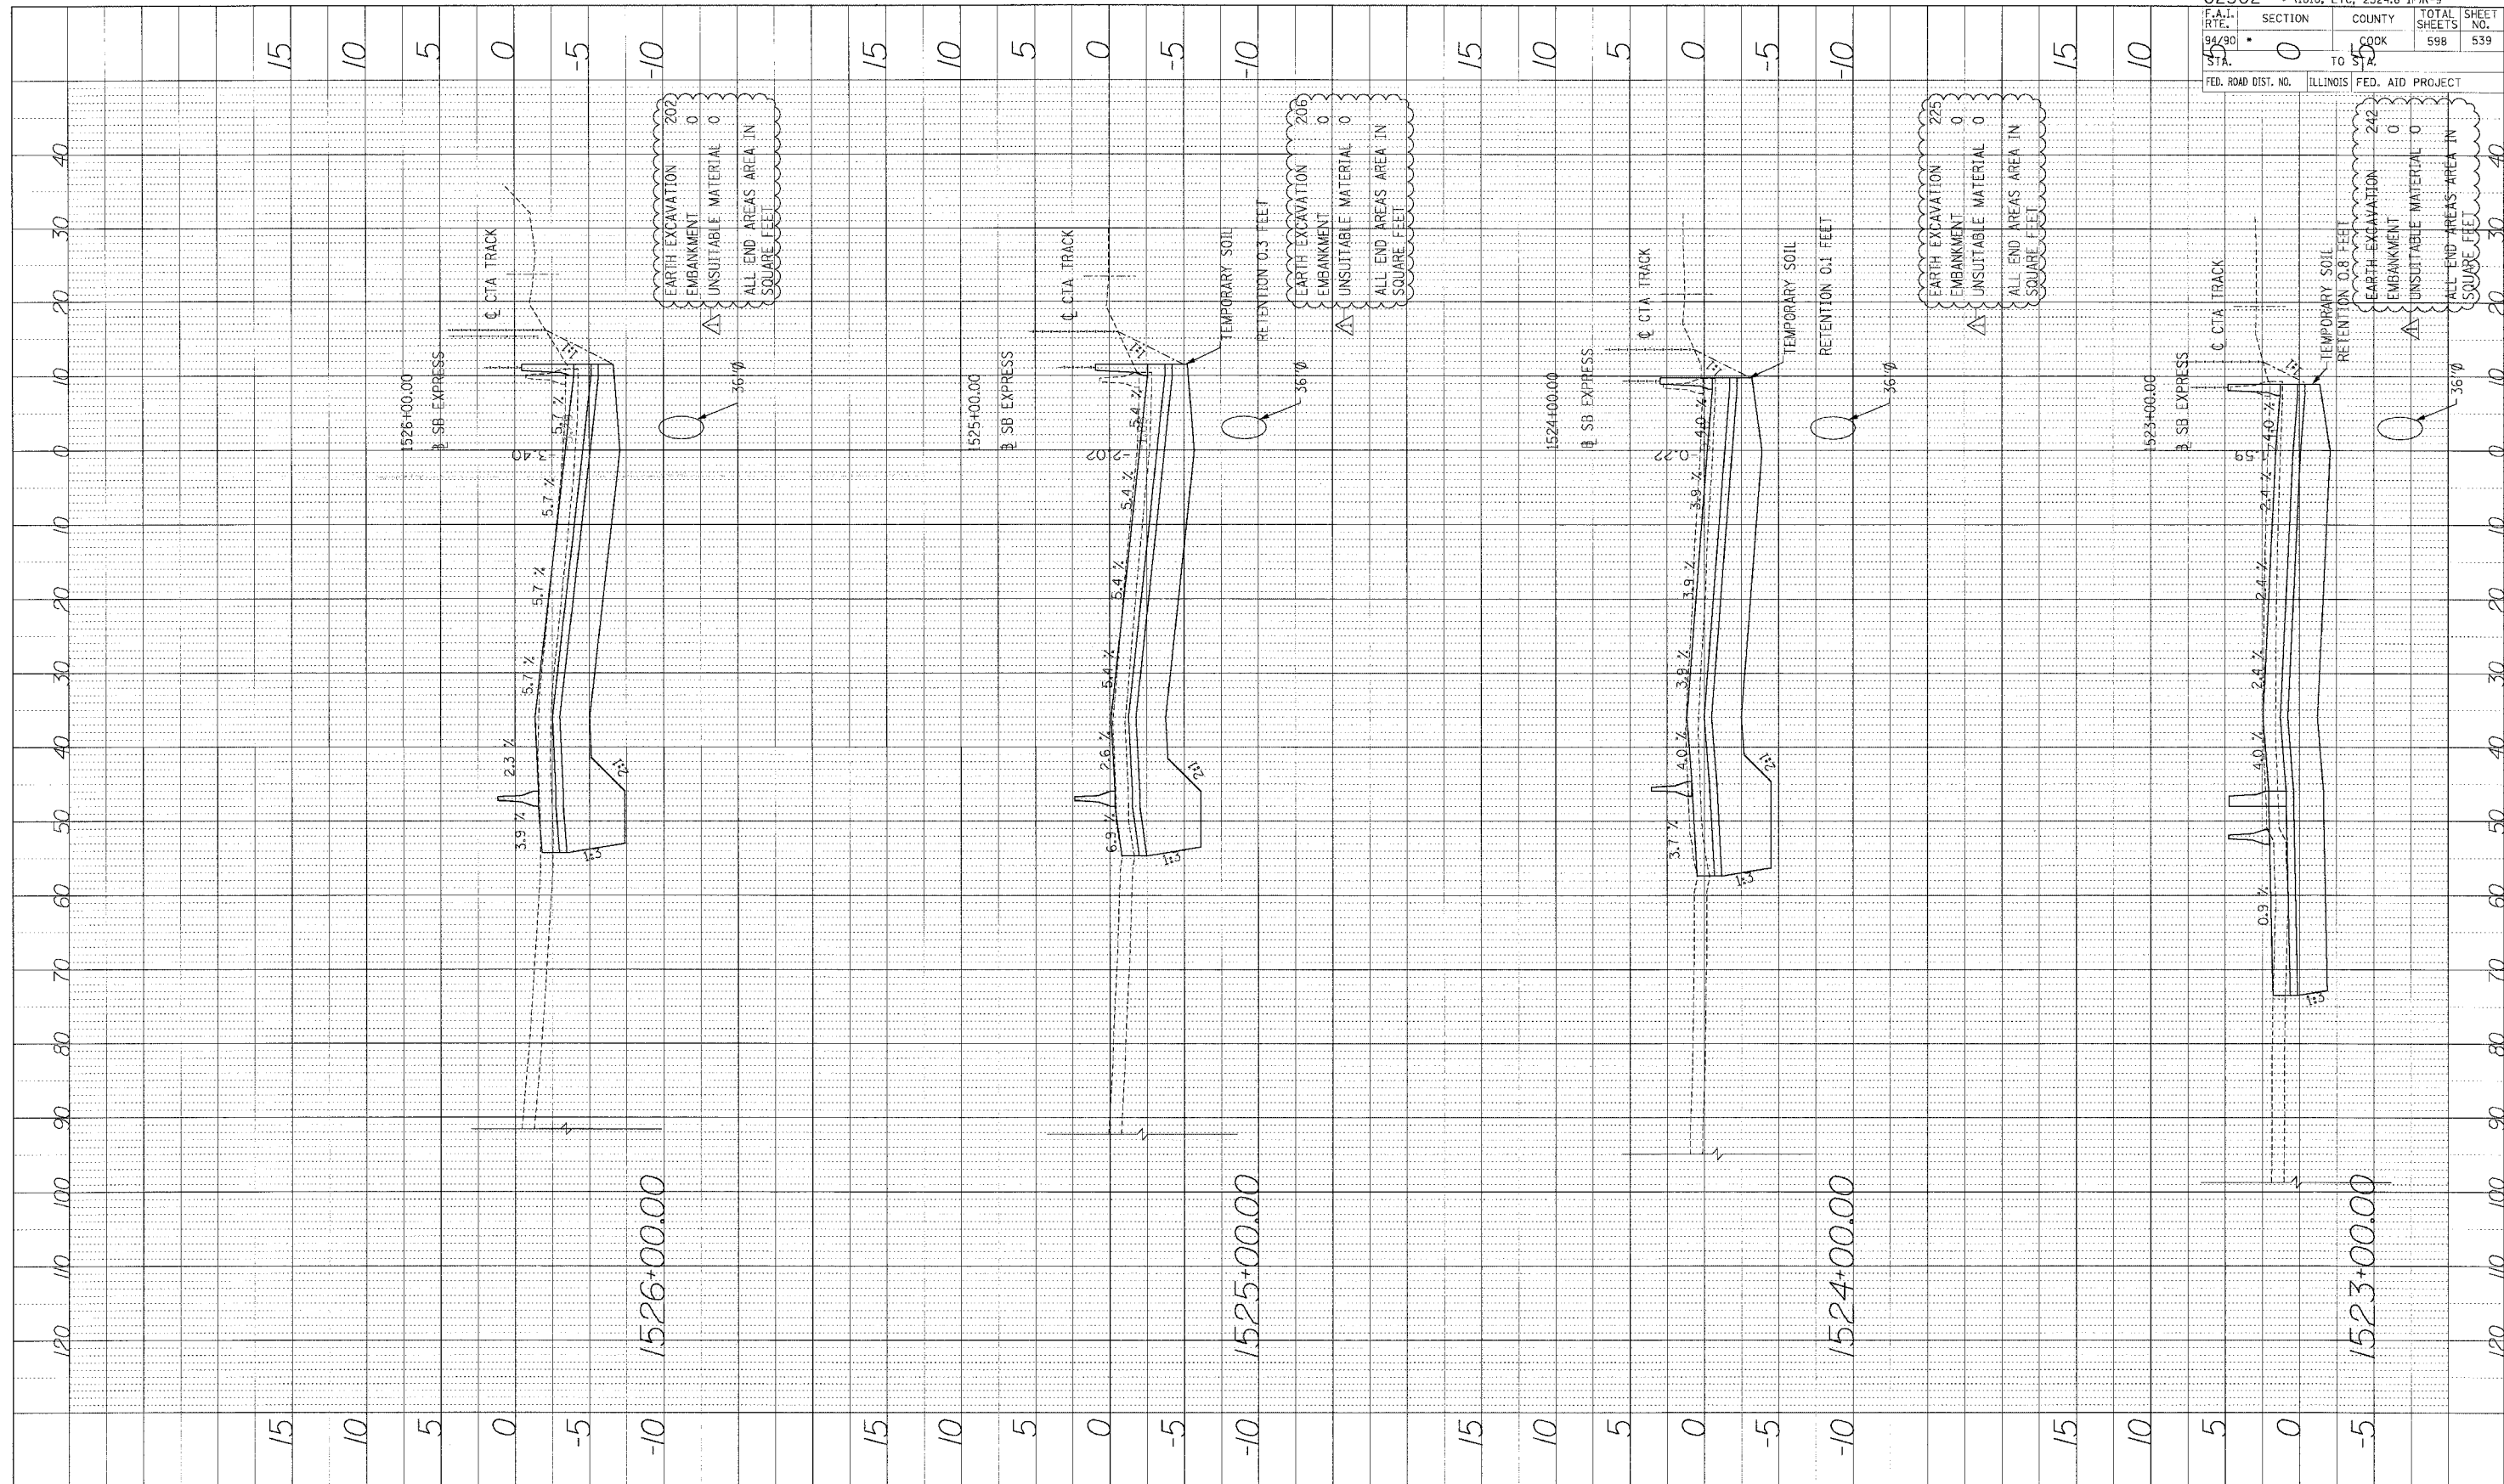

F.A.I. R.T.E. STA. 94/90	SECTION 0	COUNTY COOK	TOTAL SHEETS 598	SHEET NO. 539
FED. ROAD DIST. NO. ILLINOIS		FED. AID PROJECT		

Edwards AND Kelcey
 ONE NORTH FRANKLIN CHICAGO, IL 60606
 PHONE: (312) 251-3000
 FAX: (312) 251-3015
 WEB: WWW.EKCORP.COM

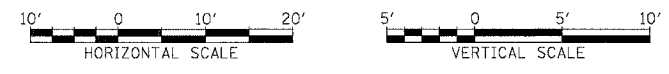

STA.

p:\03\09\035\035.dwg (46/5)cad\N\5\ss\035.dwg 4/6/2010 10:52:26 AM F:\nsf