



F.A.I.	SECTION	COUNTY	TOTAL SHEETS	SHEET NO.
94/90	*	COOK	598	542
STA.		TO STA.		
FED. ROAD DIST. NO.	ILLINOIS	FED. AID	PROJECT	

PROFILE SURVEYED	BY	DATE
PLANTED		
NOTE BOOK NO.		
STRUCTURE NOTATION CIRCD		

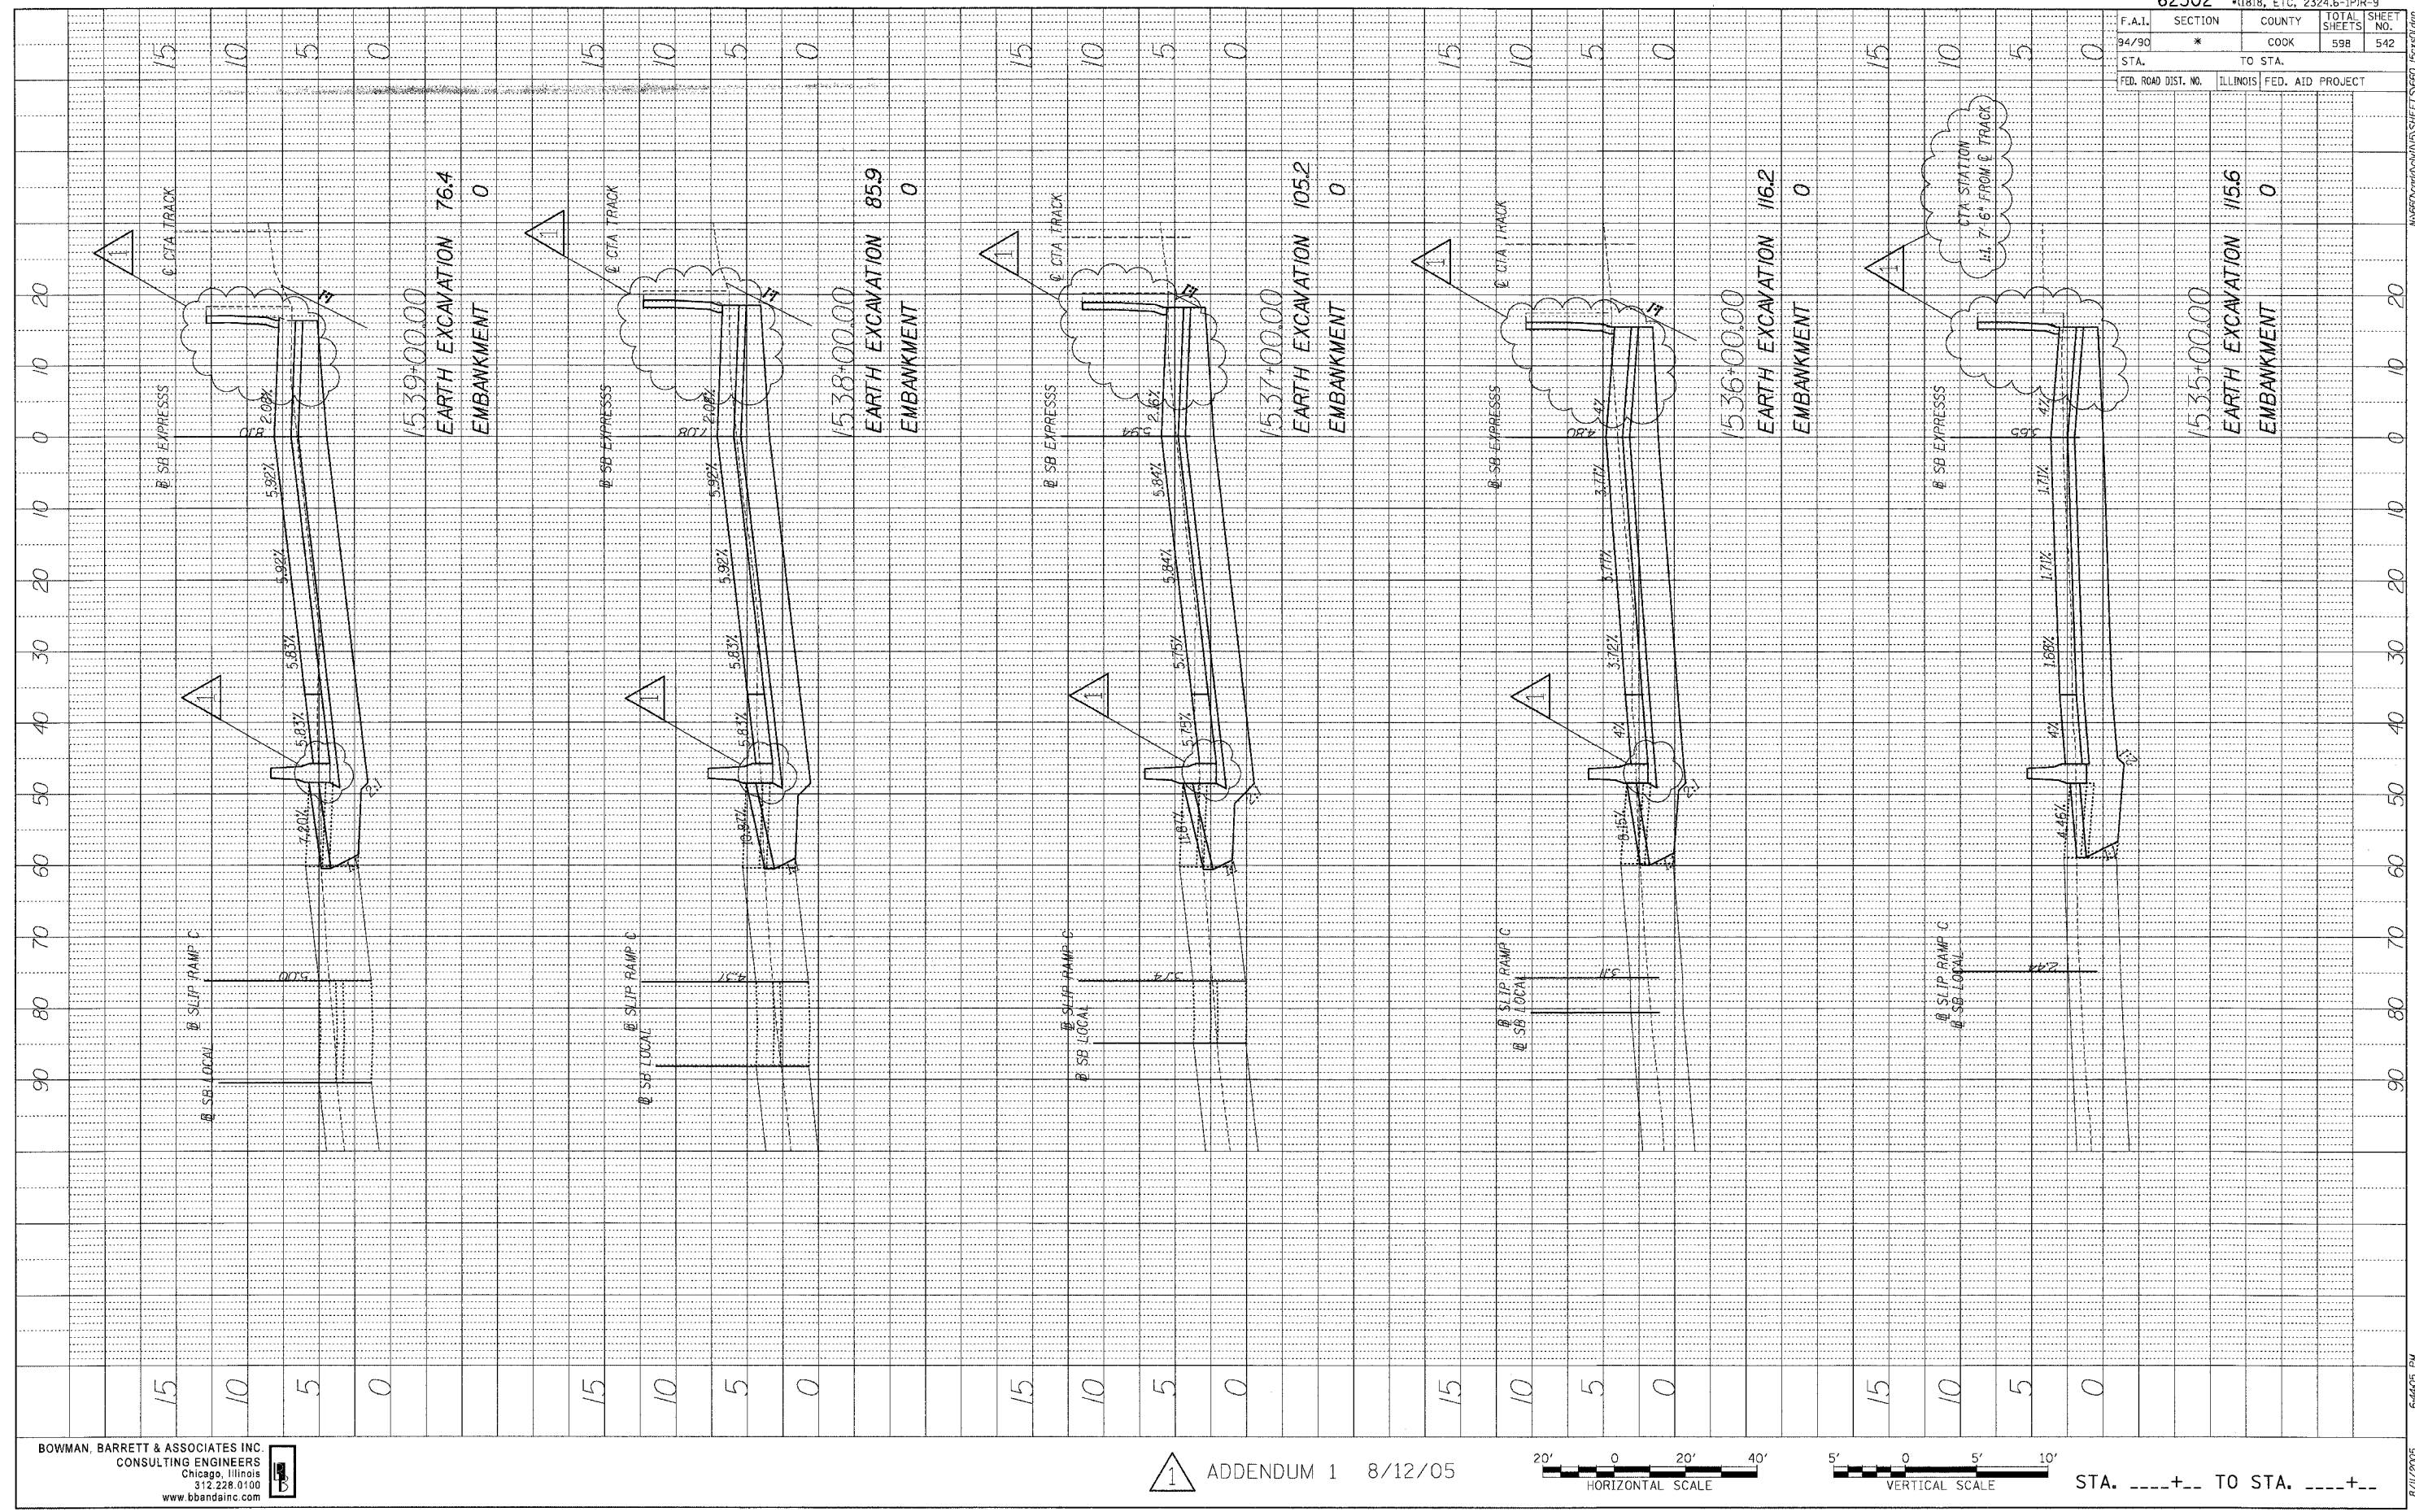

BOWMAN, BARRETT & ASSOCIATES INC  
 CONSULTING ENGINEERS  
 Chicago, Illinois  
 312.228.0100  
 www.bbainc.com

1 ADDENDUM 1 8/12/05

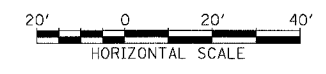

STA. ....+.. TO STA. ....+..

B/11/2005 6:44:05 PM IN:\602\addendum\sheet\sheet\_542.dwg