


F.A.I.	SECTION	COUNTY	TOTAL SHEETS	SHEET NO.
94/90	*	COOK	598	546
STA.		TO STA.		
FED. ROAD DIST. NO.	ILLINOIS	FED. AID PROJECT		

PROFILE	SURVEYED	BY	DATE
	PLOTTED		
	RECHECKED		
	MAN NOTED		
	NO.		

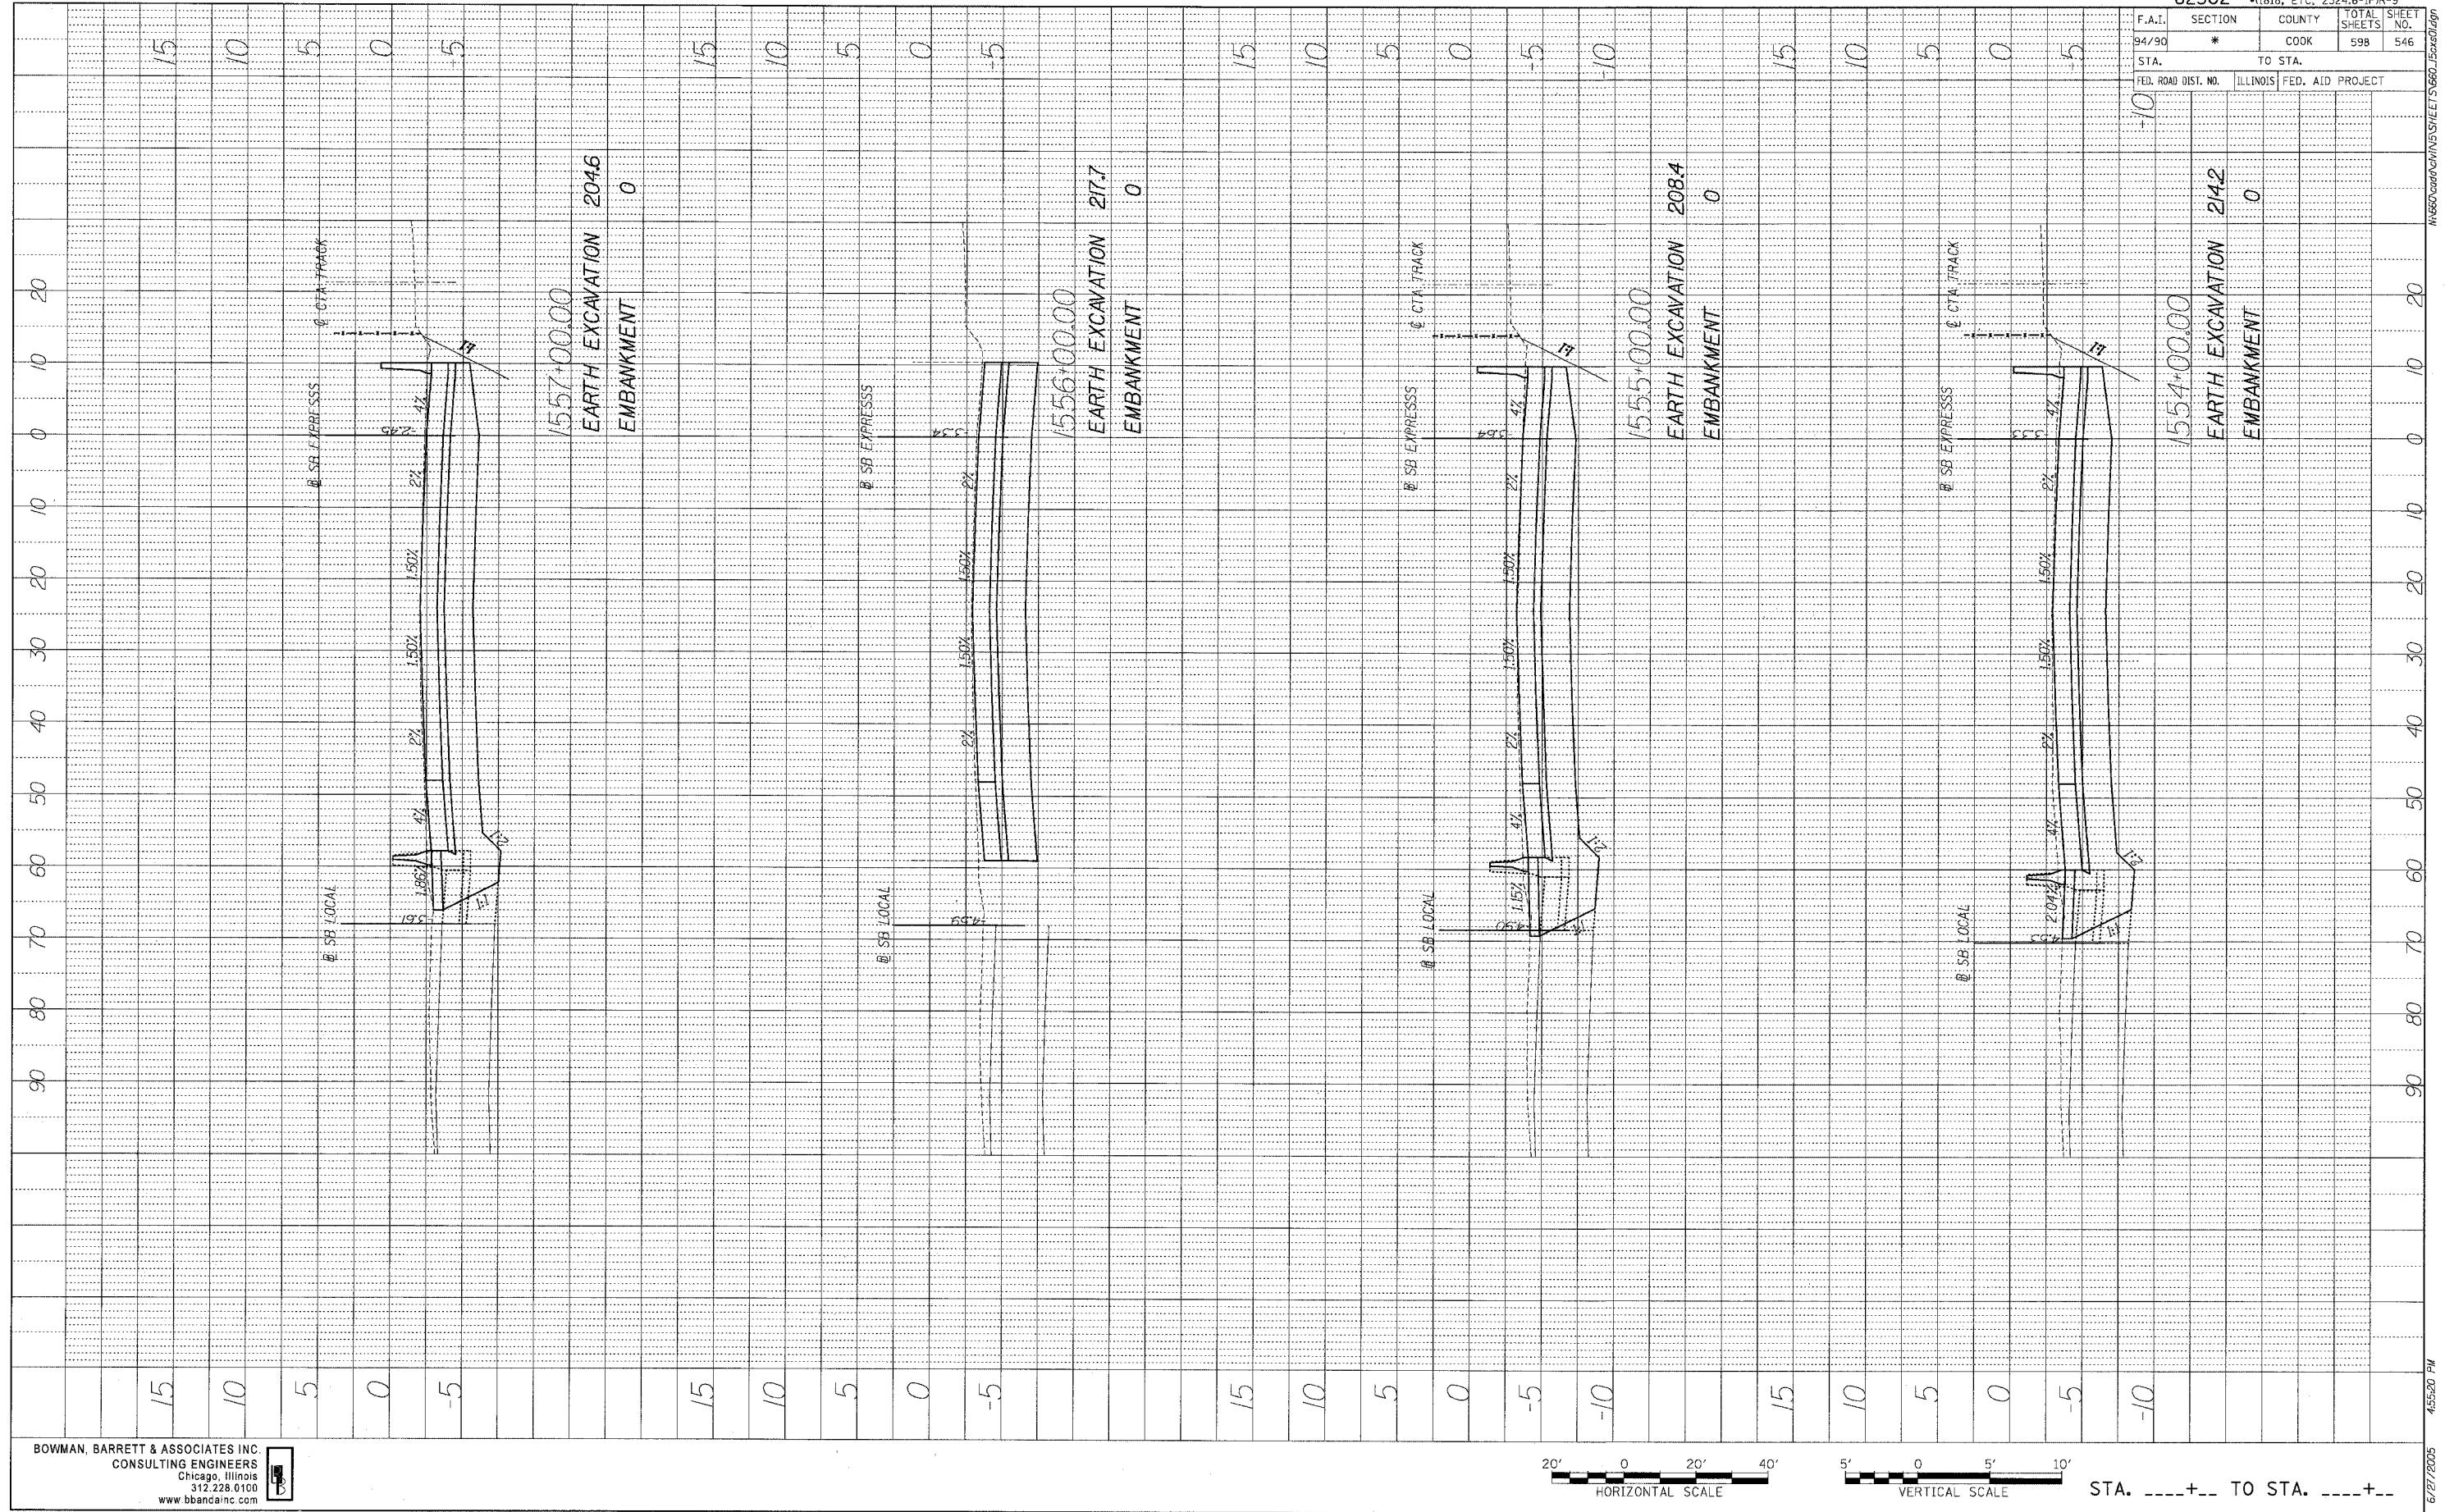



1557+00.00  
EARTH EXCAVATION 204.6  
EMBANKMENT 0

1556+00.00  
EARTH EXCAVATION 217.7  
EMBANKMENT 0

1555+00.00  
EARTH EXCAVATION 208.4  
EMBANKMENT 0

1554+00.00  
EARTH EXCAVATION 214.2  
EMBANKMENT 0

BOWMAN, BARRETT & ASSOCIATES INC.  
CONSULTING ENGINEERS  
Chicago, Illinois  
312.228.6100  
www.bbancainc.com

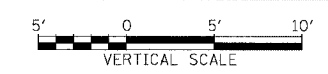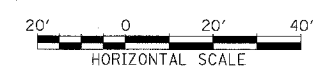

STA. ....+... TO STA. ....+...