



PROFILE  
 REVISIONS  
 PLOTTED  
 GRADES CHECKED  
 NOTE BOOK  
 NO. \_\_\_\_\_  
 STRUCTURE NO./A/T/S/CP/PO  
 BY \_\_\_\_\_ DATE \_\_\_\_\_

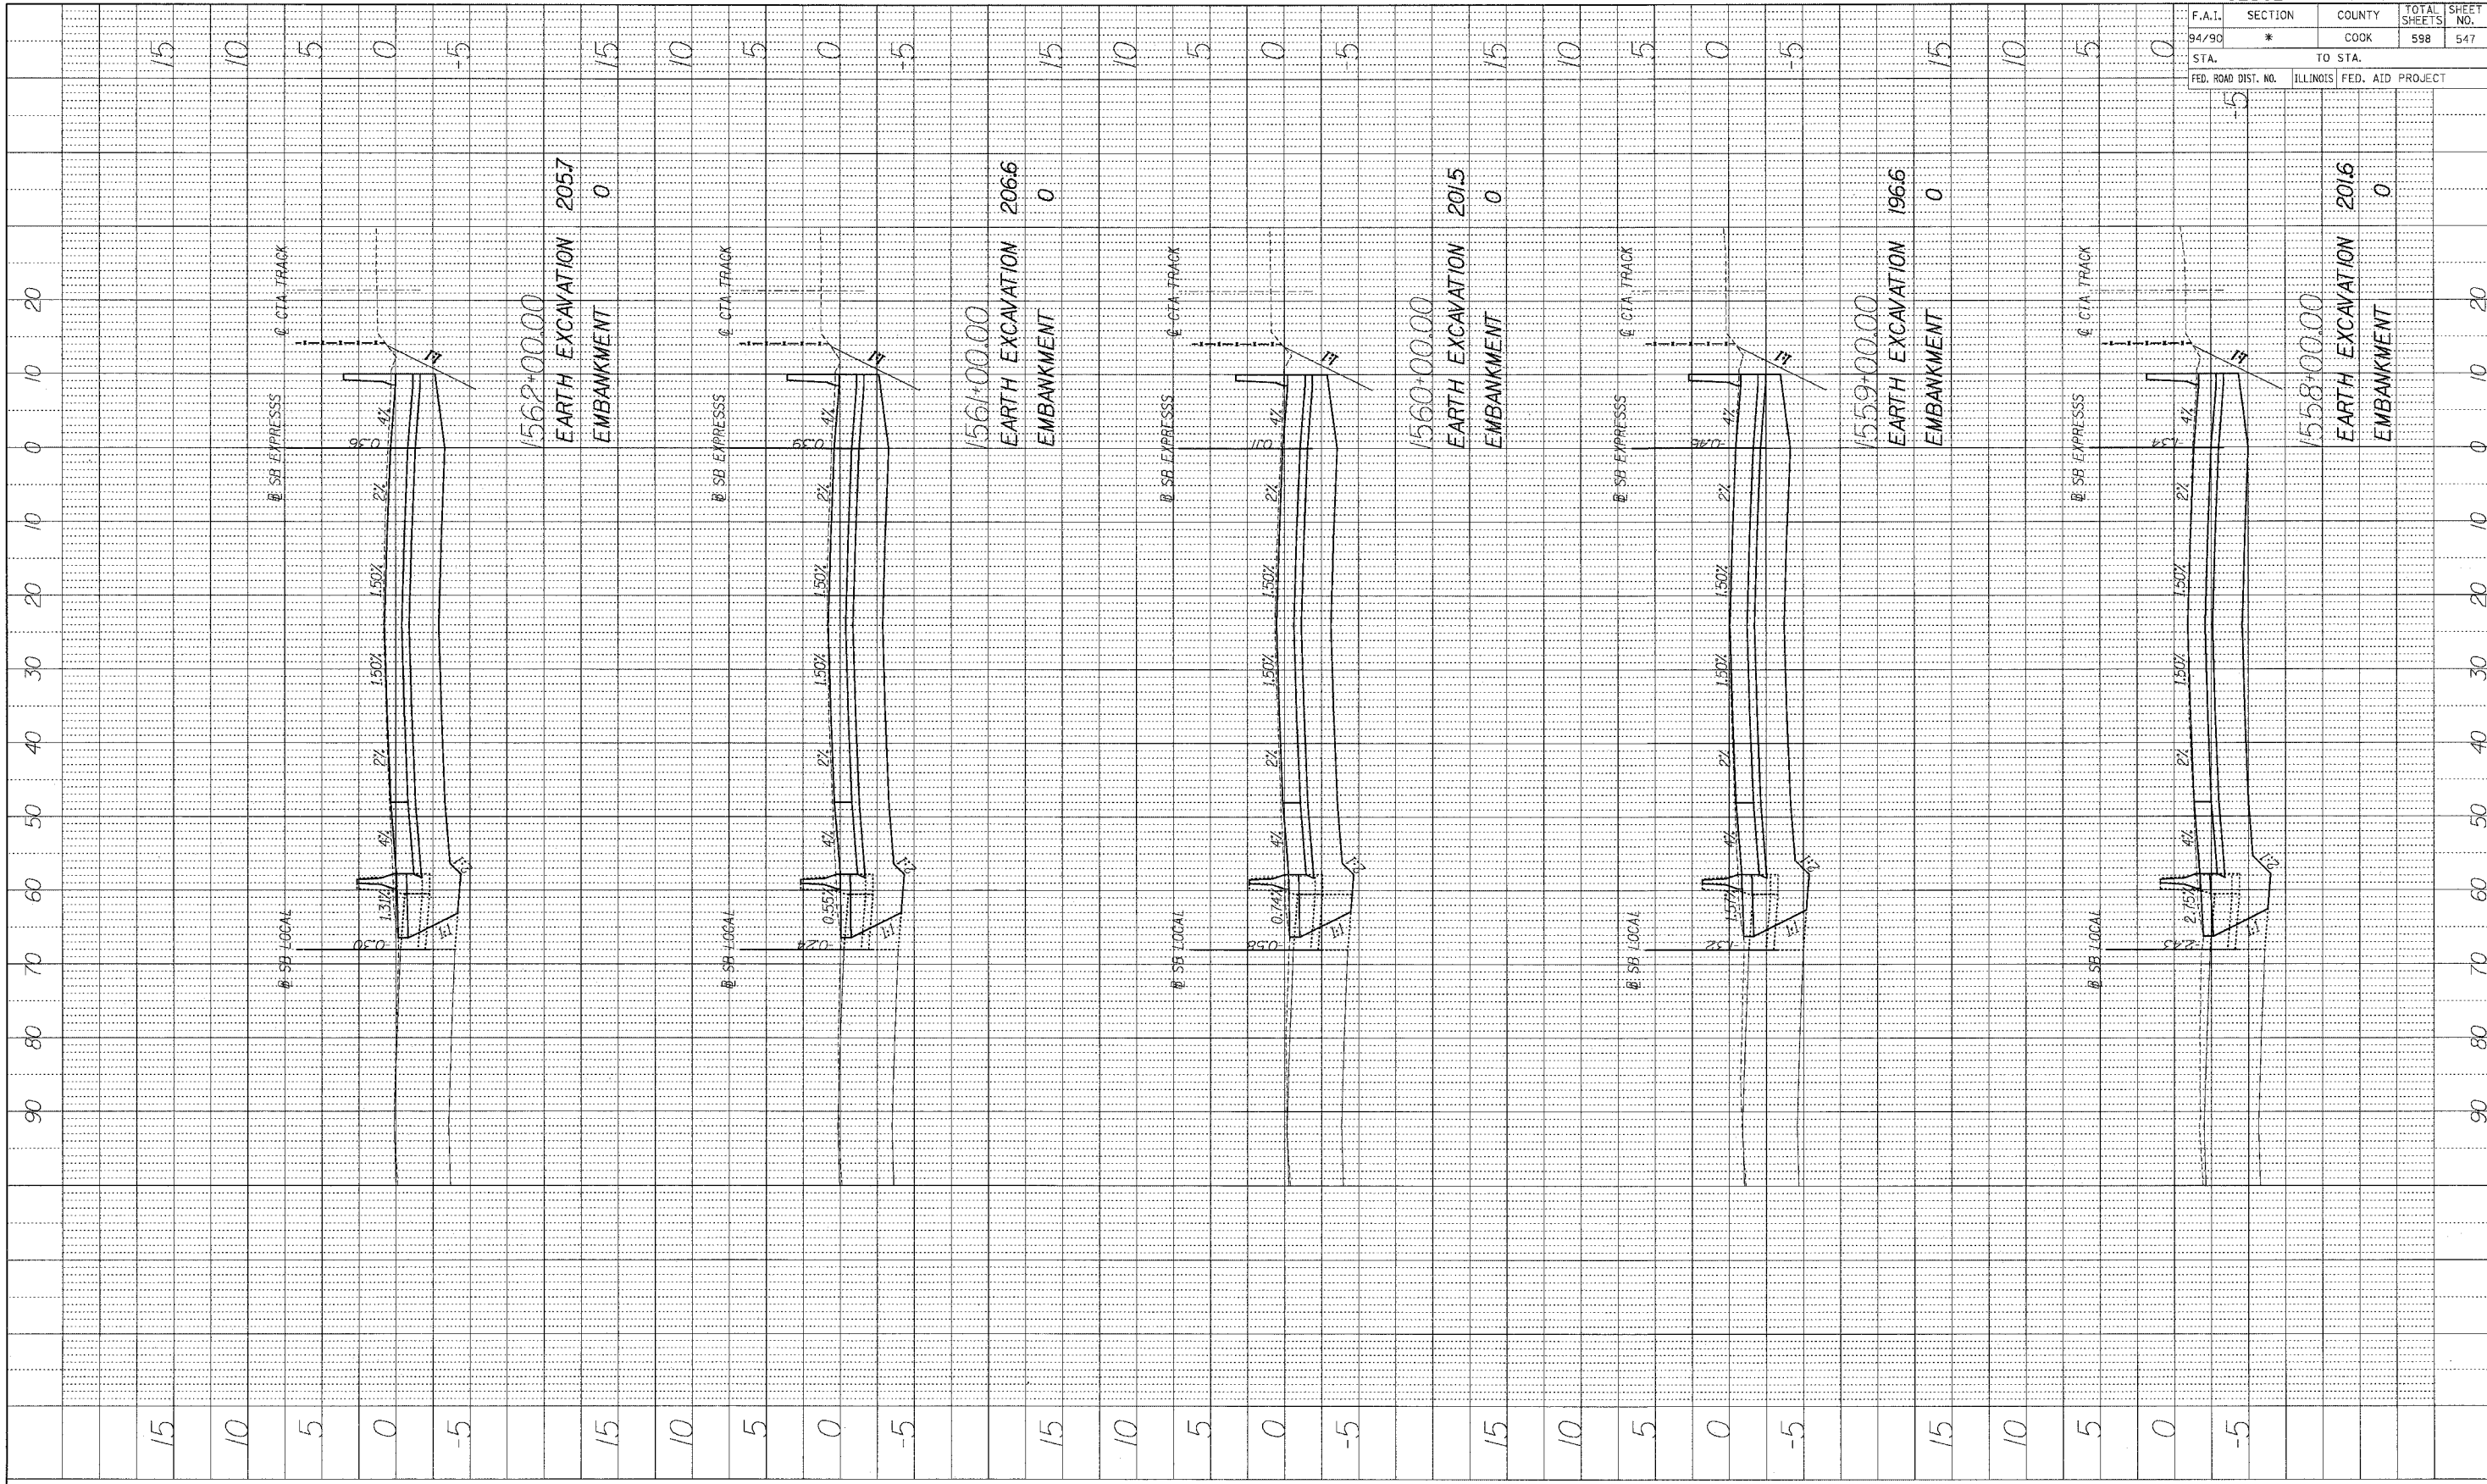

62302		*1818, ETC., 2324.6-1PIR-9	
F.A.I.	SECTION	COUNTY	TOTAL SHEETS
94/90	*	COOK	598
NO.			547
STA.		TO STA.	
FED. ROAD DIST. NO.	ILLINOIS	FED. AID PROJECT	

BOWMAN, BARRETT & ASSOCIATES INC  
 CONSULTING ENGINEERS  
 Chicago, Illinois  
 312.228.9100  
 www.bbainc.com

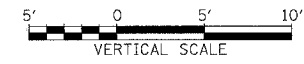

STA. ....+... TO STA. ....+...

4655.50 PM  
 6/27/2005