


F.A.I.	SECTION	COUNTY	TOTAL SHEETS	SHEET NO.
94/90	*	COOK	598	552
STA.		TO STA.		
FED. ROAD DIST. NO.		ILLINOIS FED. AID PROJECT		

PROFILE	DATE
DESIGNED BY	
CHECKED BY	
NOTES	
NO.	

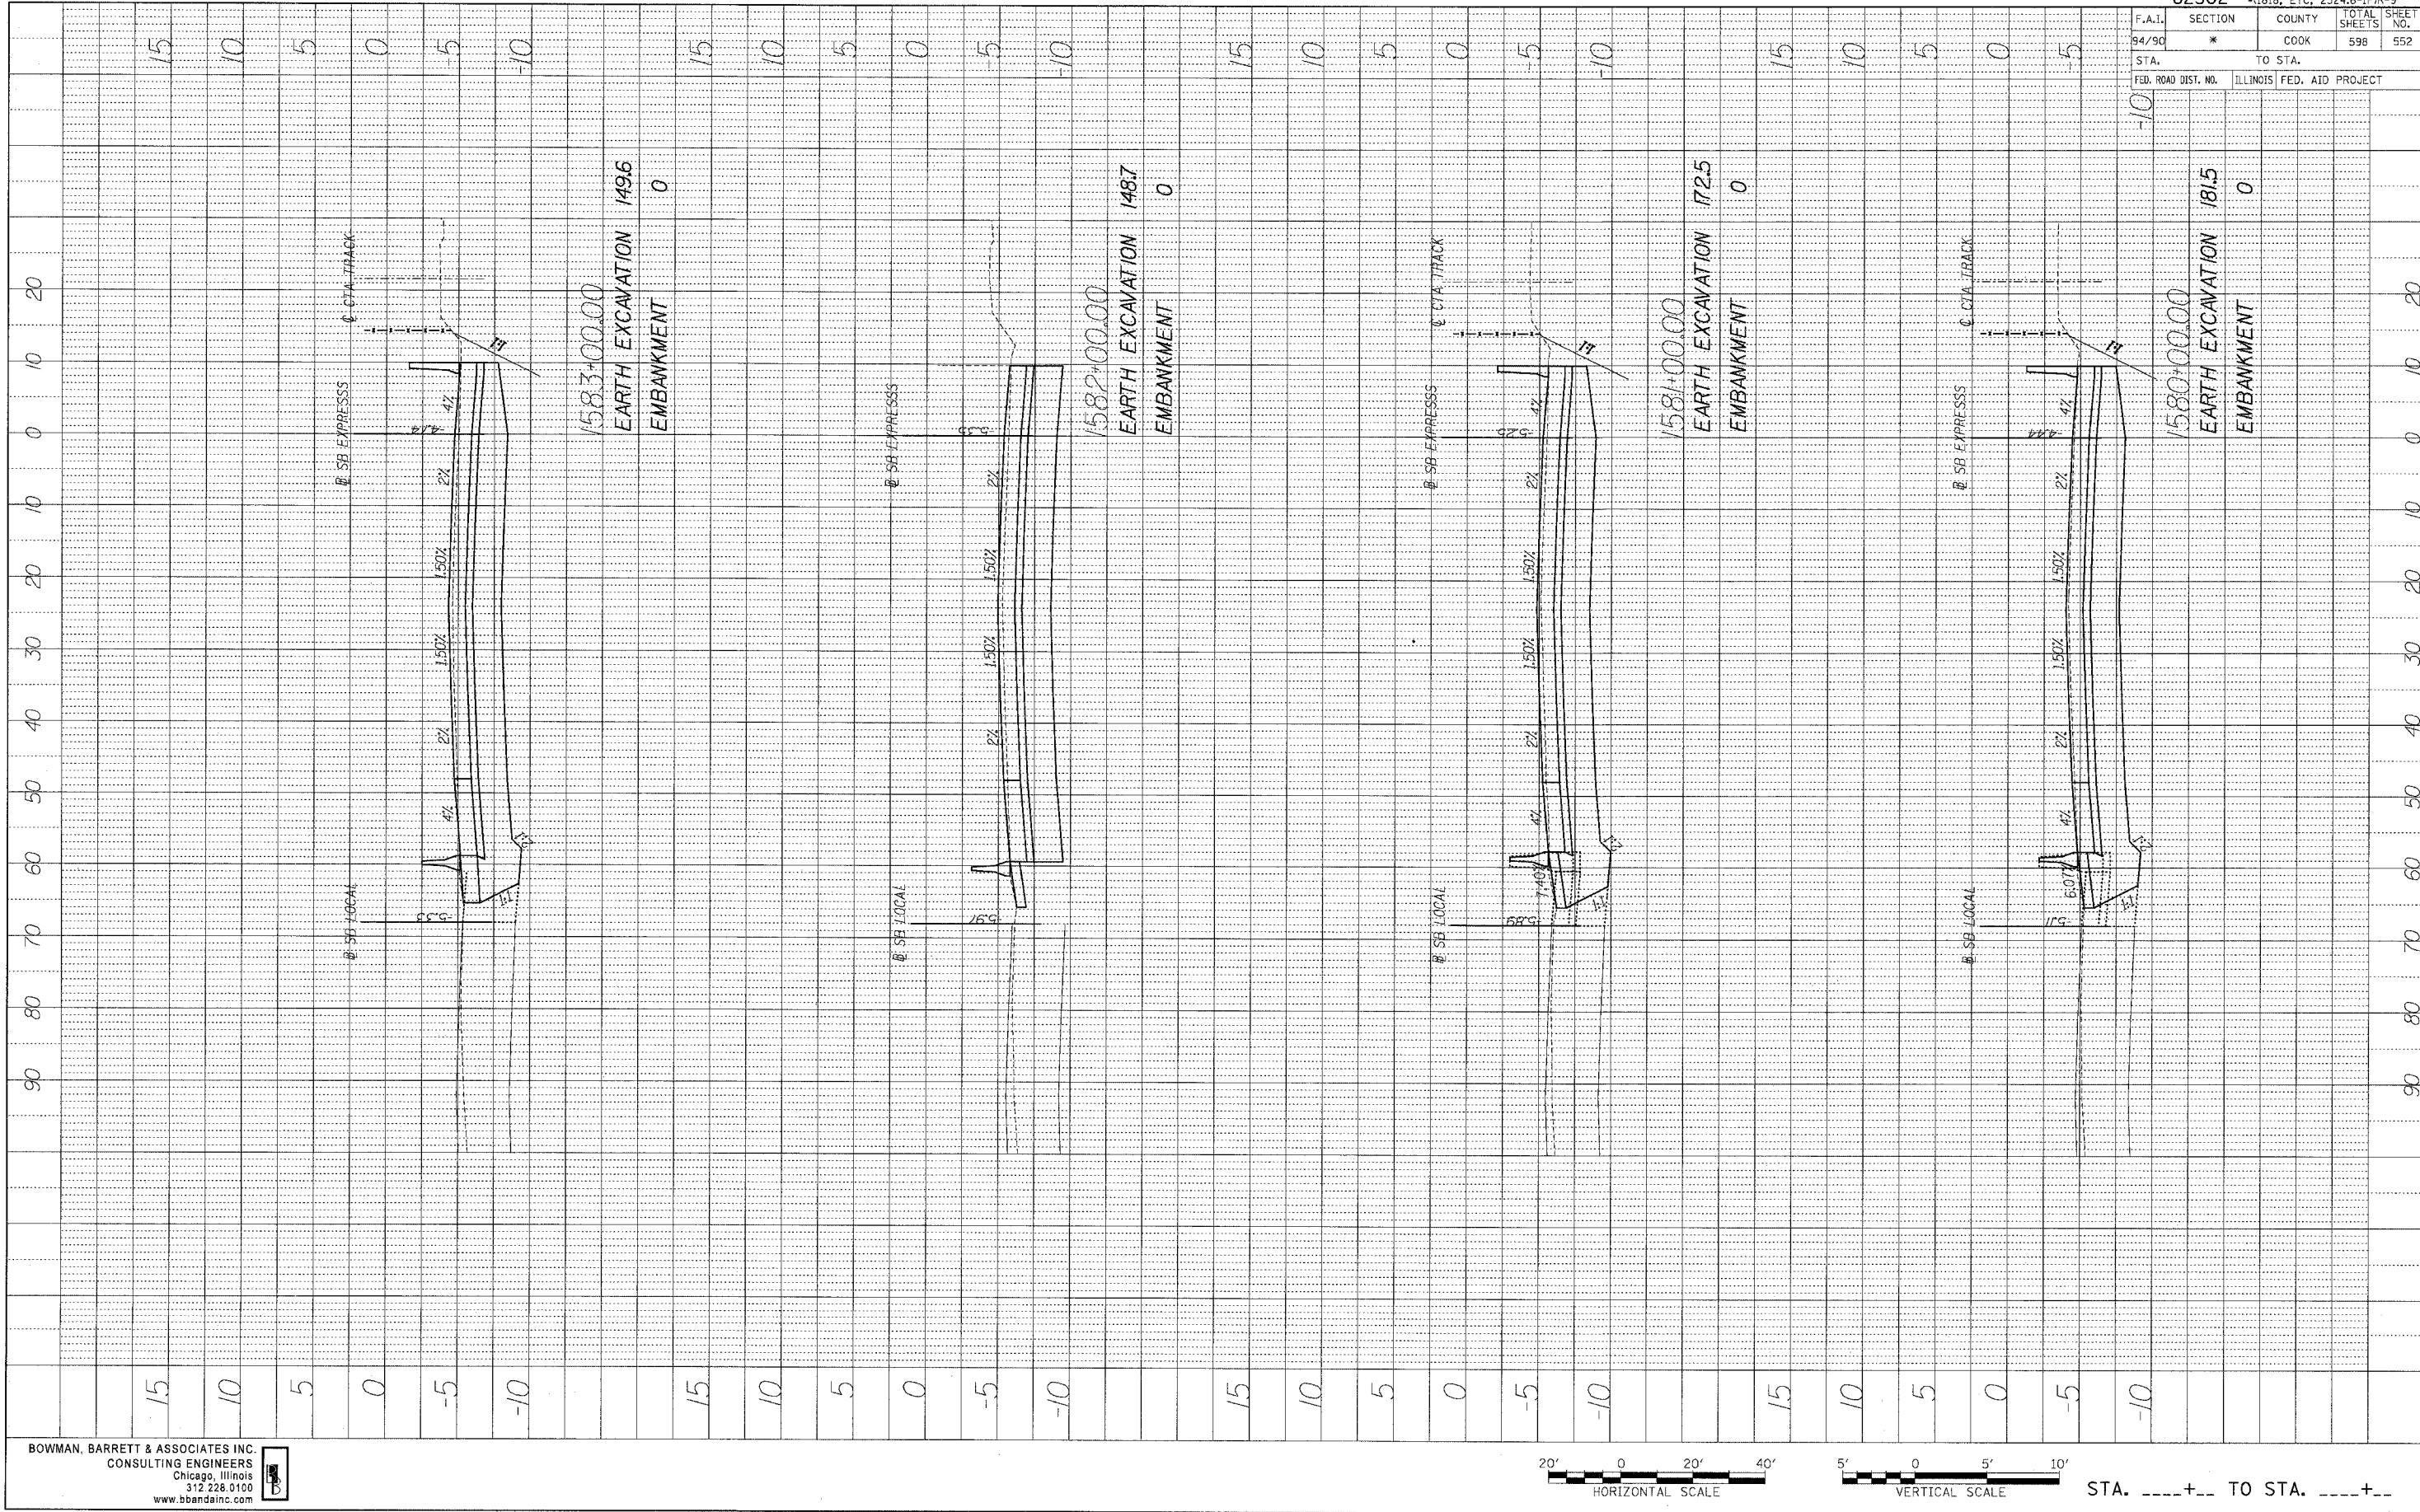



1583+00.00  
EARTH EXCAVATION 149.6  
EMBANKMENT 0

1582+00.00  
EARTH EXCAVATION 148.7  
EMBANKMENT 0

1581+00.00  
EARTH EXCAVATION 172.5  
EMBANKMENT 0

1580+00.00  
EARTH EXCAVATION 181.5  
EMBANKMENT 0

BOWMAN, BARRETT & ASSOCIATES INC.  
CONSULTING ENGINEERS  
Chicago, Illinois  
312.228.5100  
www.bbandainc.com

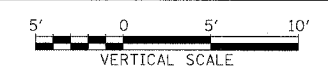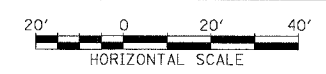

STA. ....+.. TO STA. ....+..