


PROFILE
 DRAWN BY _____ DATE _____
 CHECKED BY _____
 GRADES CHECKED _____
 NOTE BOOK NO. _____
 STRUCTURE NOTATION SHOWN

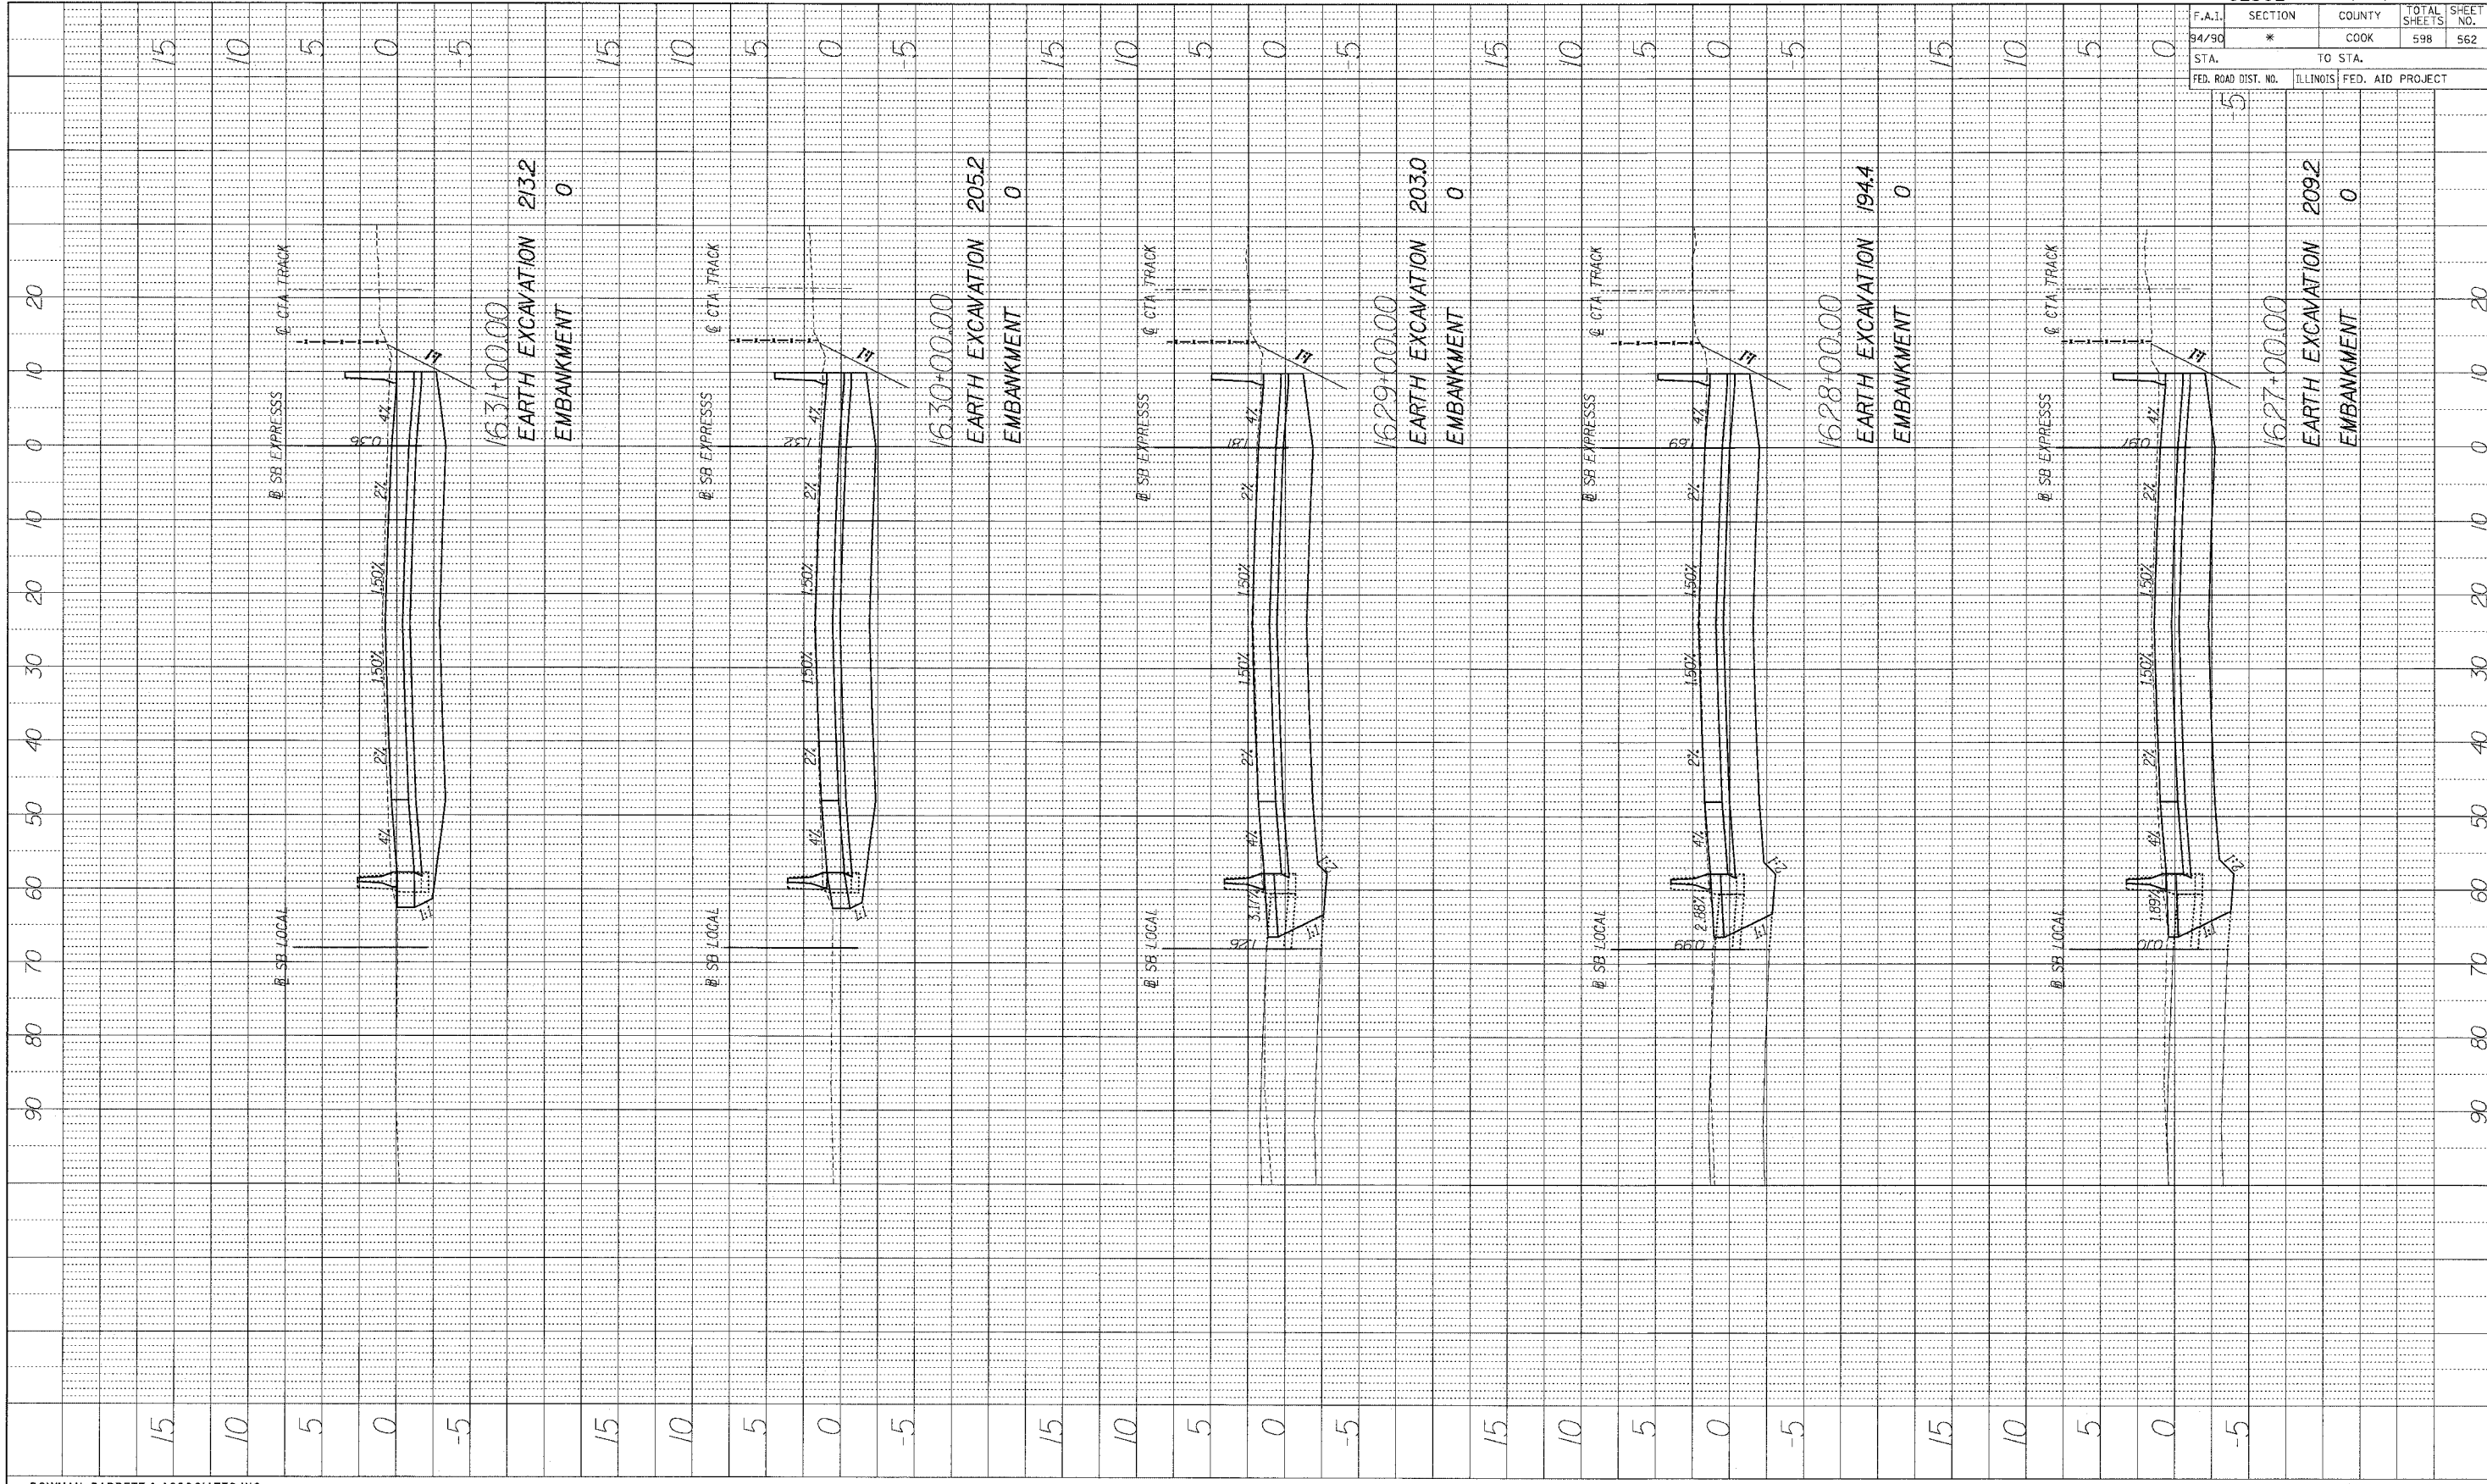

62302		*1818, ETC. 2324.6-1PIR-9	
F.A.I. SECTION	COUNTY	TOTAL SHEETS	SHEET NO.
94/90 *	COOK	598	562
STA. TO STA.		ILLINOIS FED. AID PROJECT	
FED. ROAD DIST. NO.			

BOWMAN, BARRETT & ASSOCIATES INC.
 CONSULTING ENGINEERS
 Chicago, Illinois
 312.228.0100
 www.bbainc.com



STA.+.. TO STA.+..

5:03:53 PM 6/27/2005