


PROJ. ILL.	SUBMITTED	DATE
NOTE BOOK	PLANT CHECKED	
	BY	
	NO.	
	STRUCTURE NOTATION CHFD	

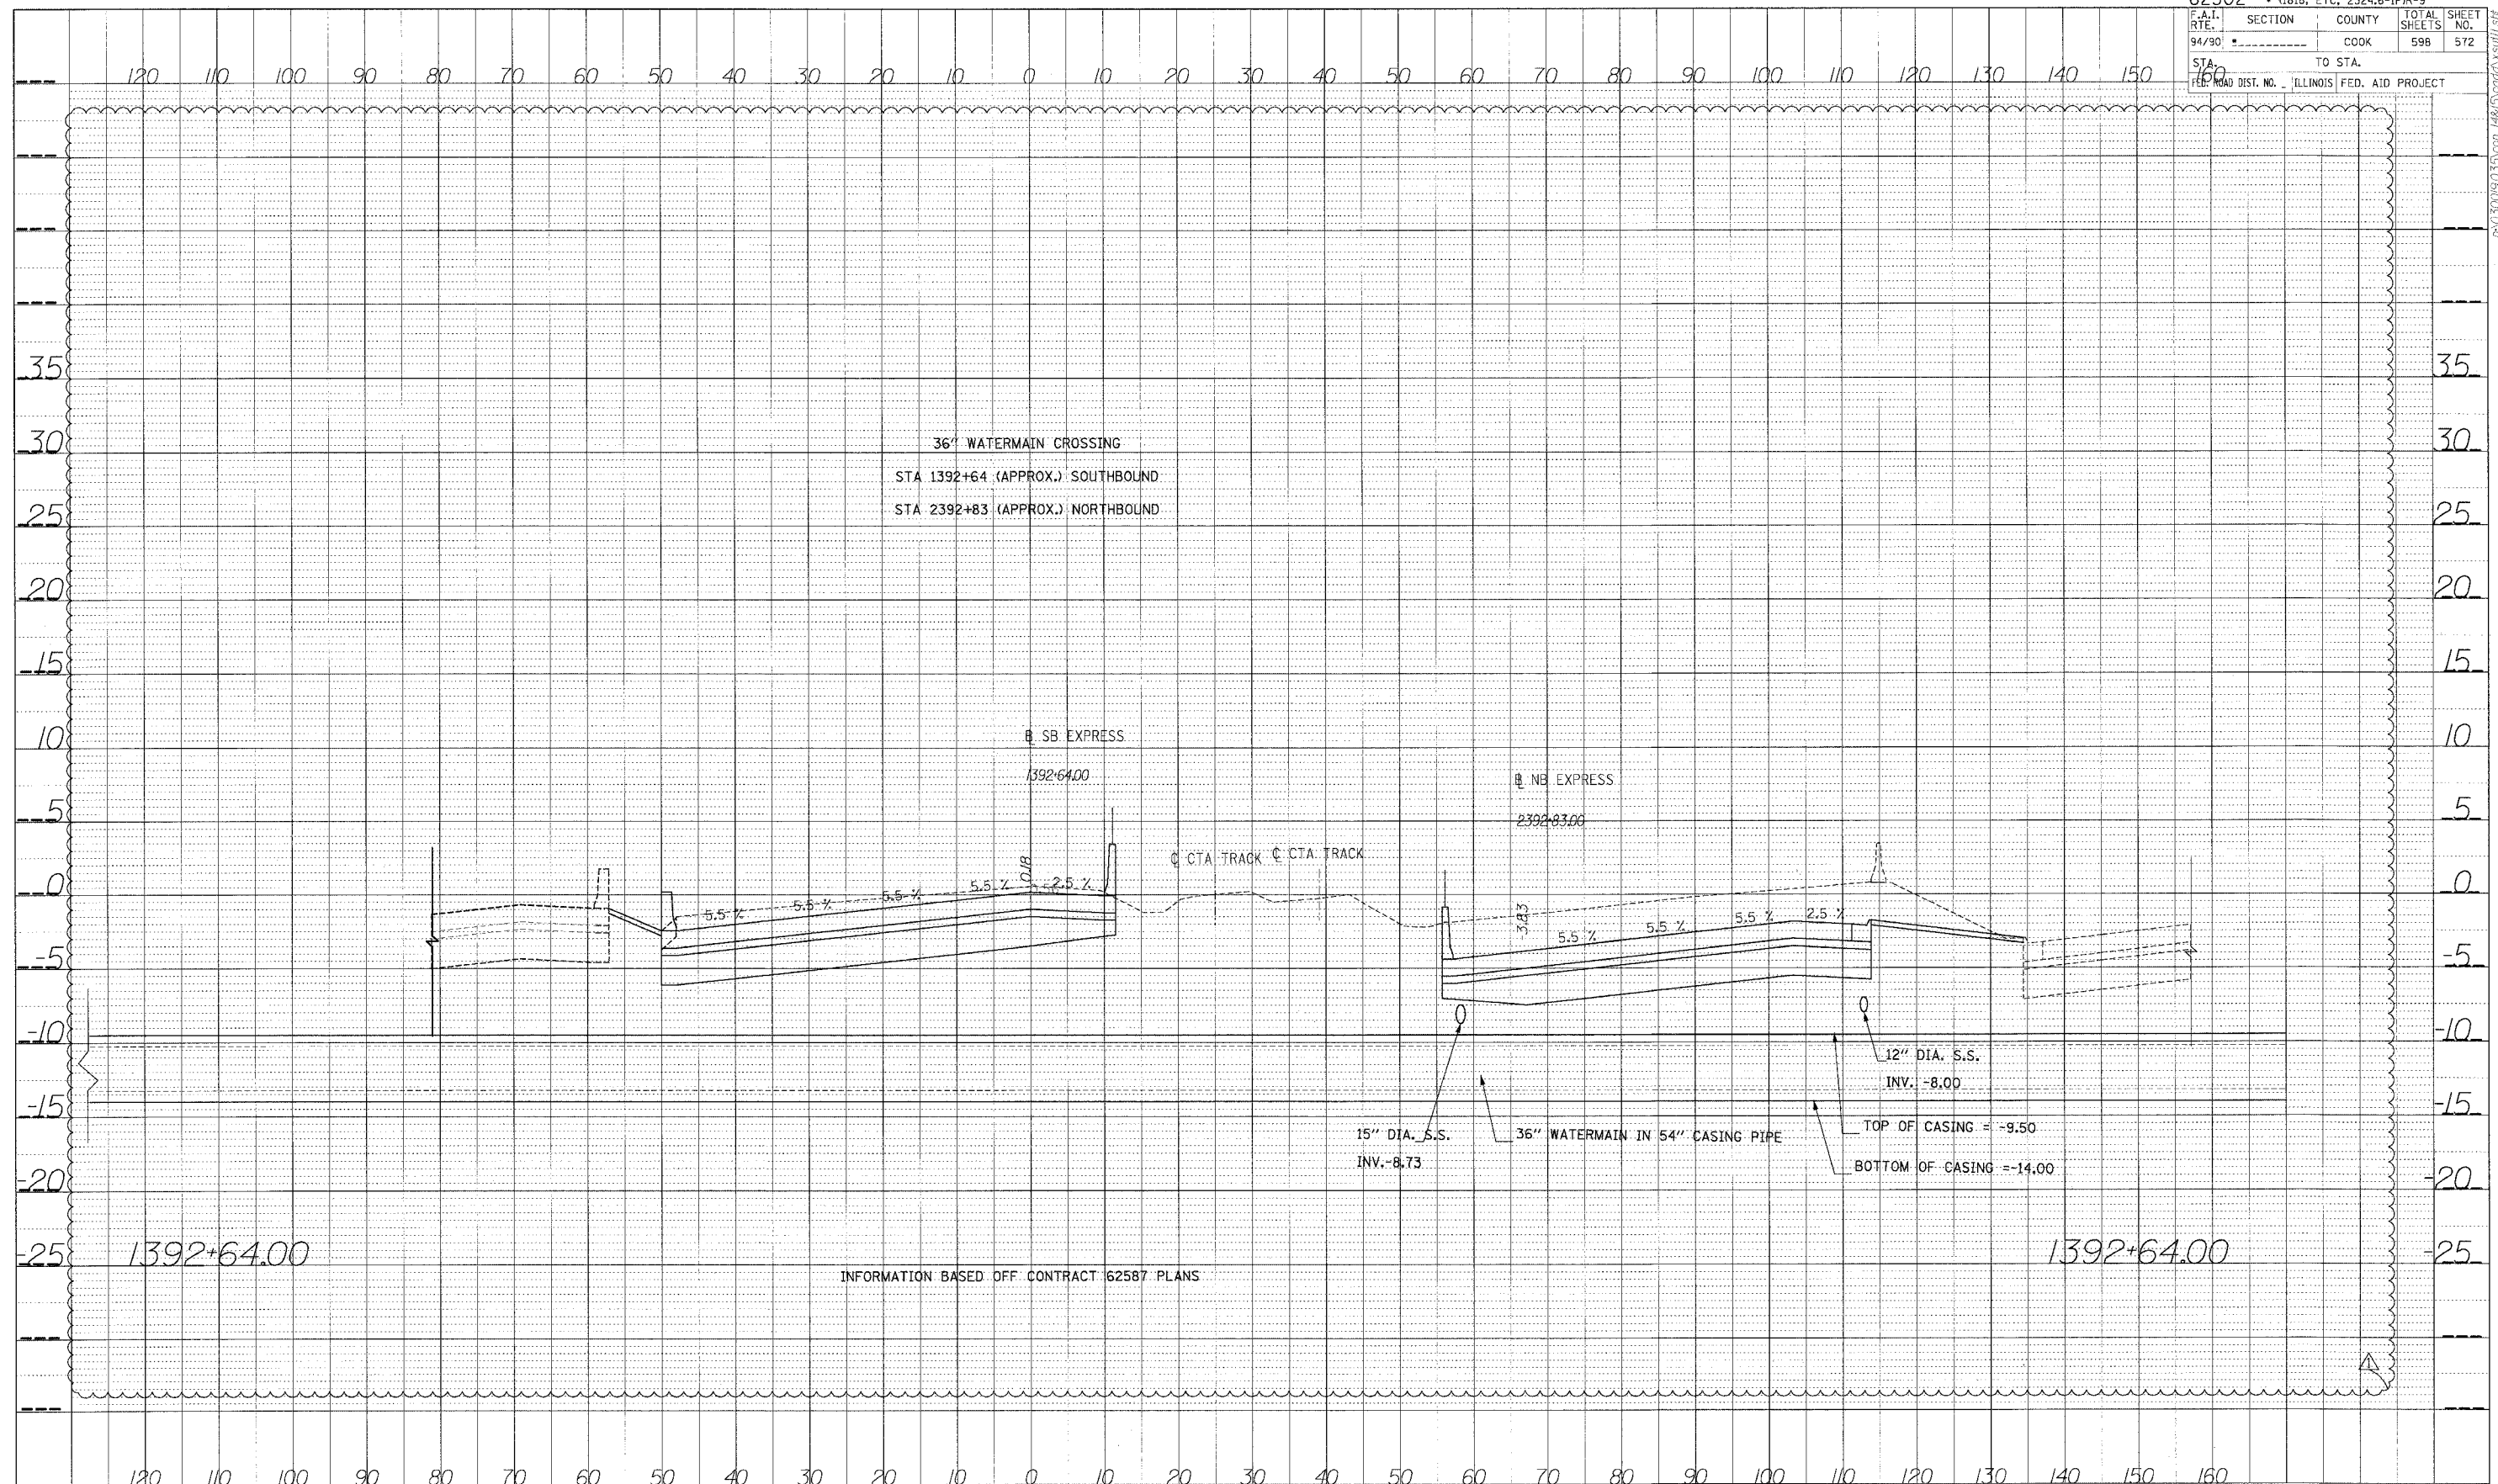

INFORMATION BASED OFF CONTRACT 62587 PLANS



STA.