



PROFILE SURVEYED BY DATE
 PLOTTED CHECKED BY
 NOTE BOOK NO. DATE
 STRUCTURE NOTATION CARD

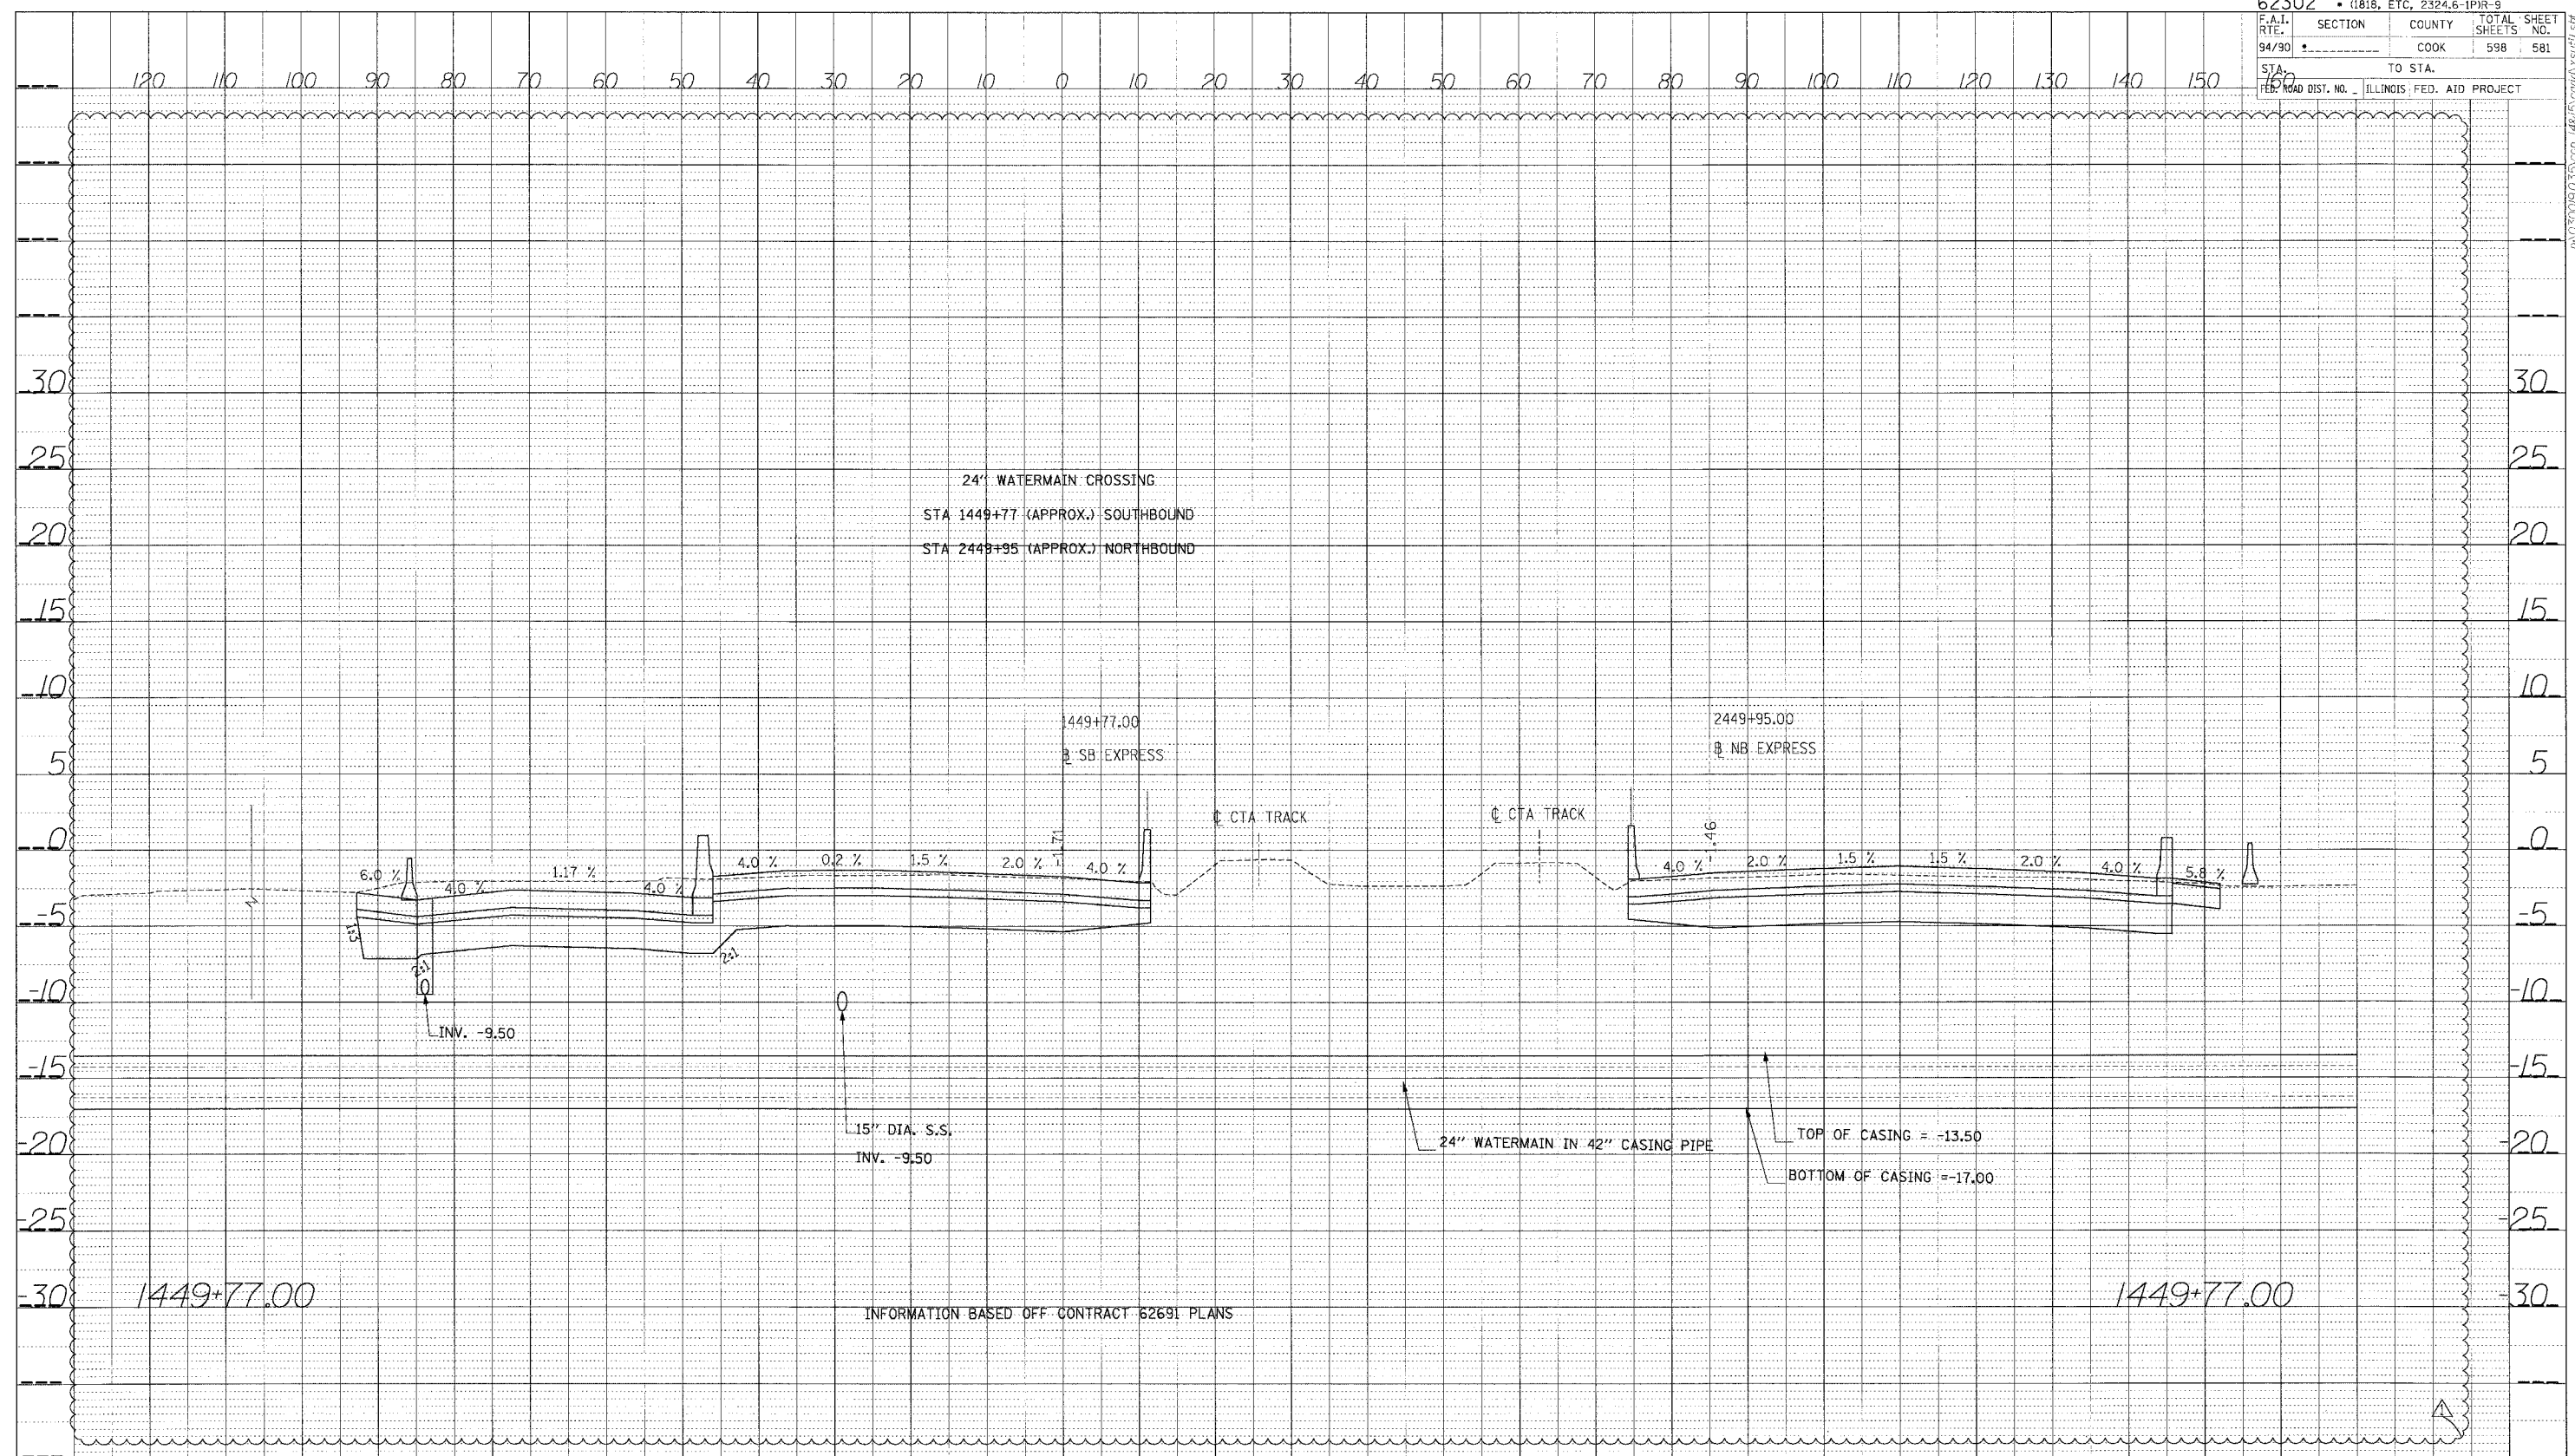

1449+77.00

1449+77.00

INFORMATION BASED OFF CONTRACT 62691 PLANS

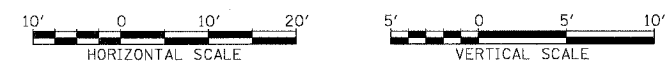

STA.