



62302 • (1818, ETC, 2324.6-1PIR-9			
F.A.I. RTE.	SECTION	COUNTY	TOTAL SHEETS
94/90		COOK	598
STA. 160	TO STA.		SHEET NO. 583
FED. ROAD DIST. NO.	ILLINOIS FED. AID PROJECT		

PROFILE
 SURVEYED BY _____ DATE _____
 PLotted _____
 CHECKED BY _____
 NOTE BOOK NO. _____
 STRUCTURE NOTATION CIND

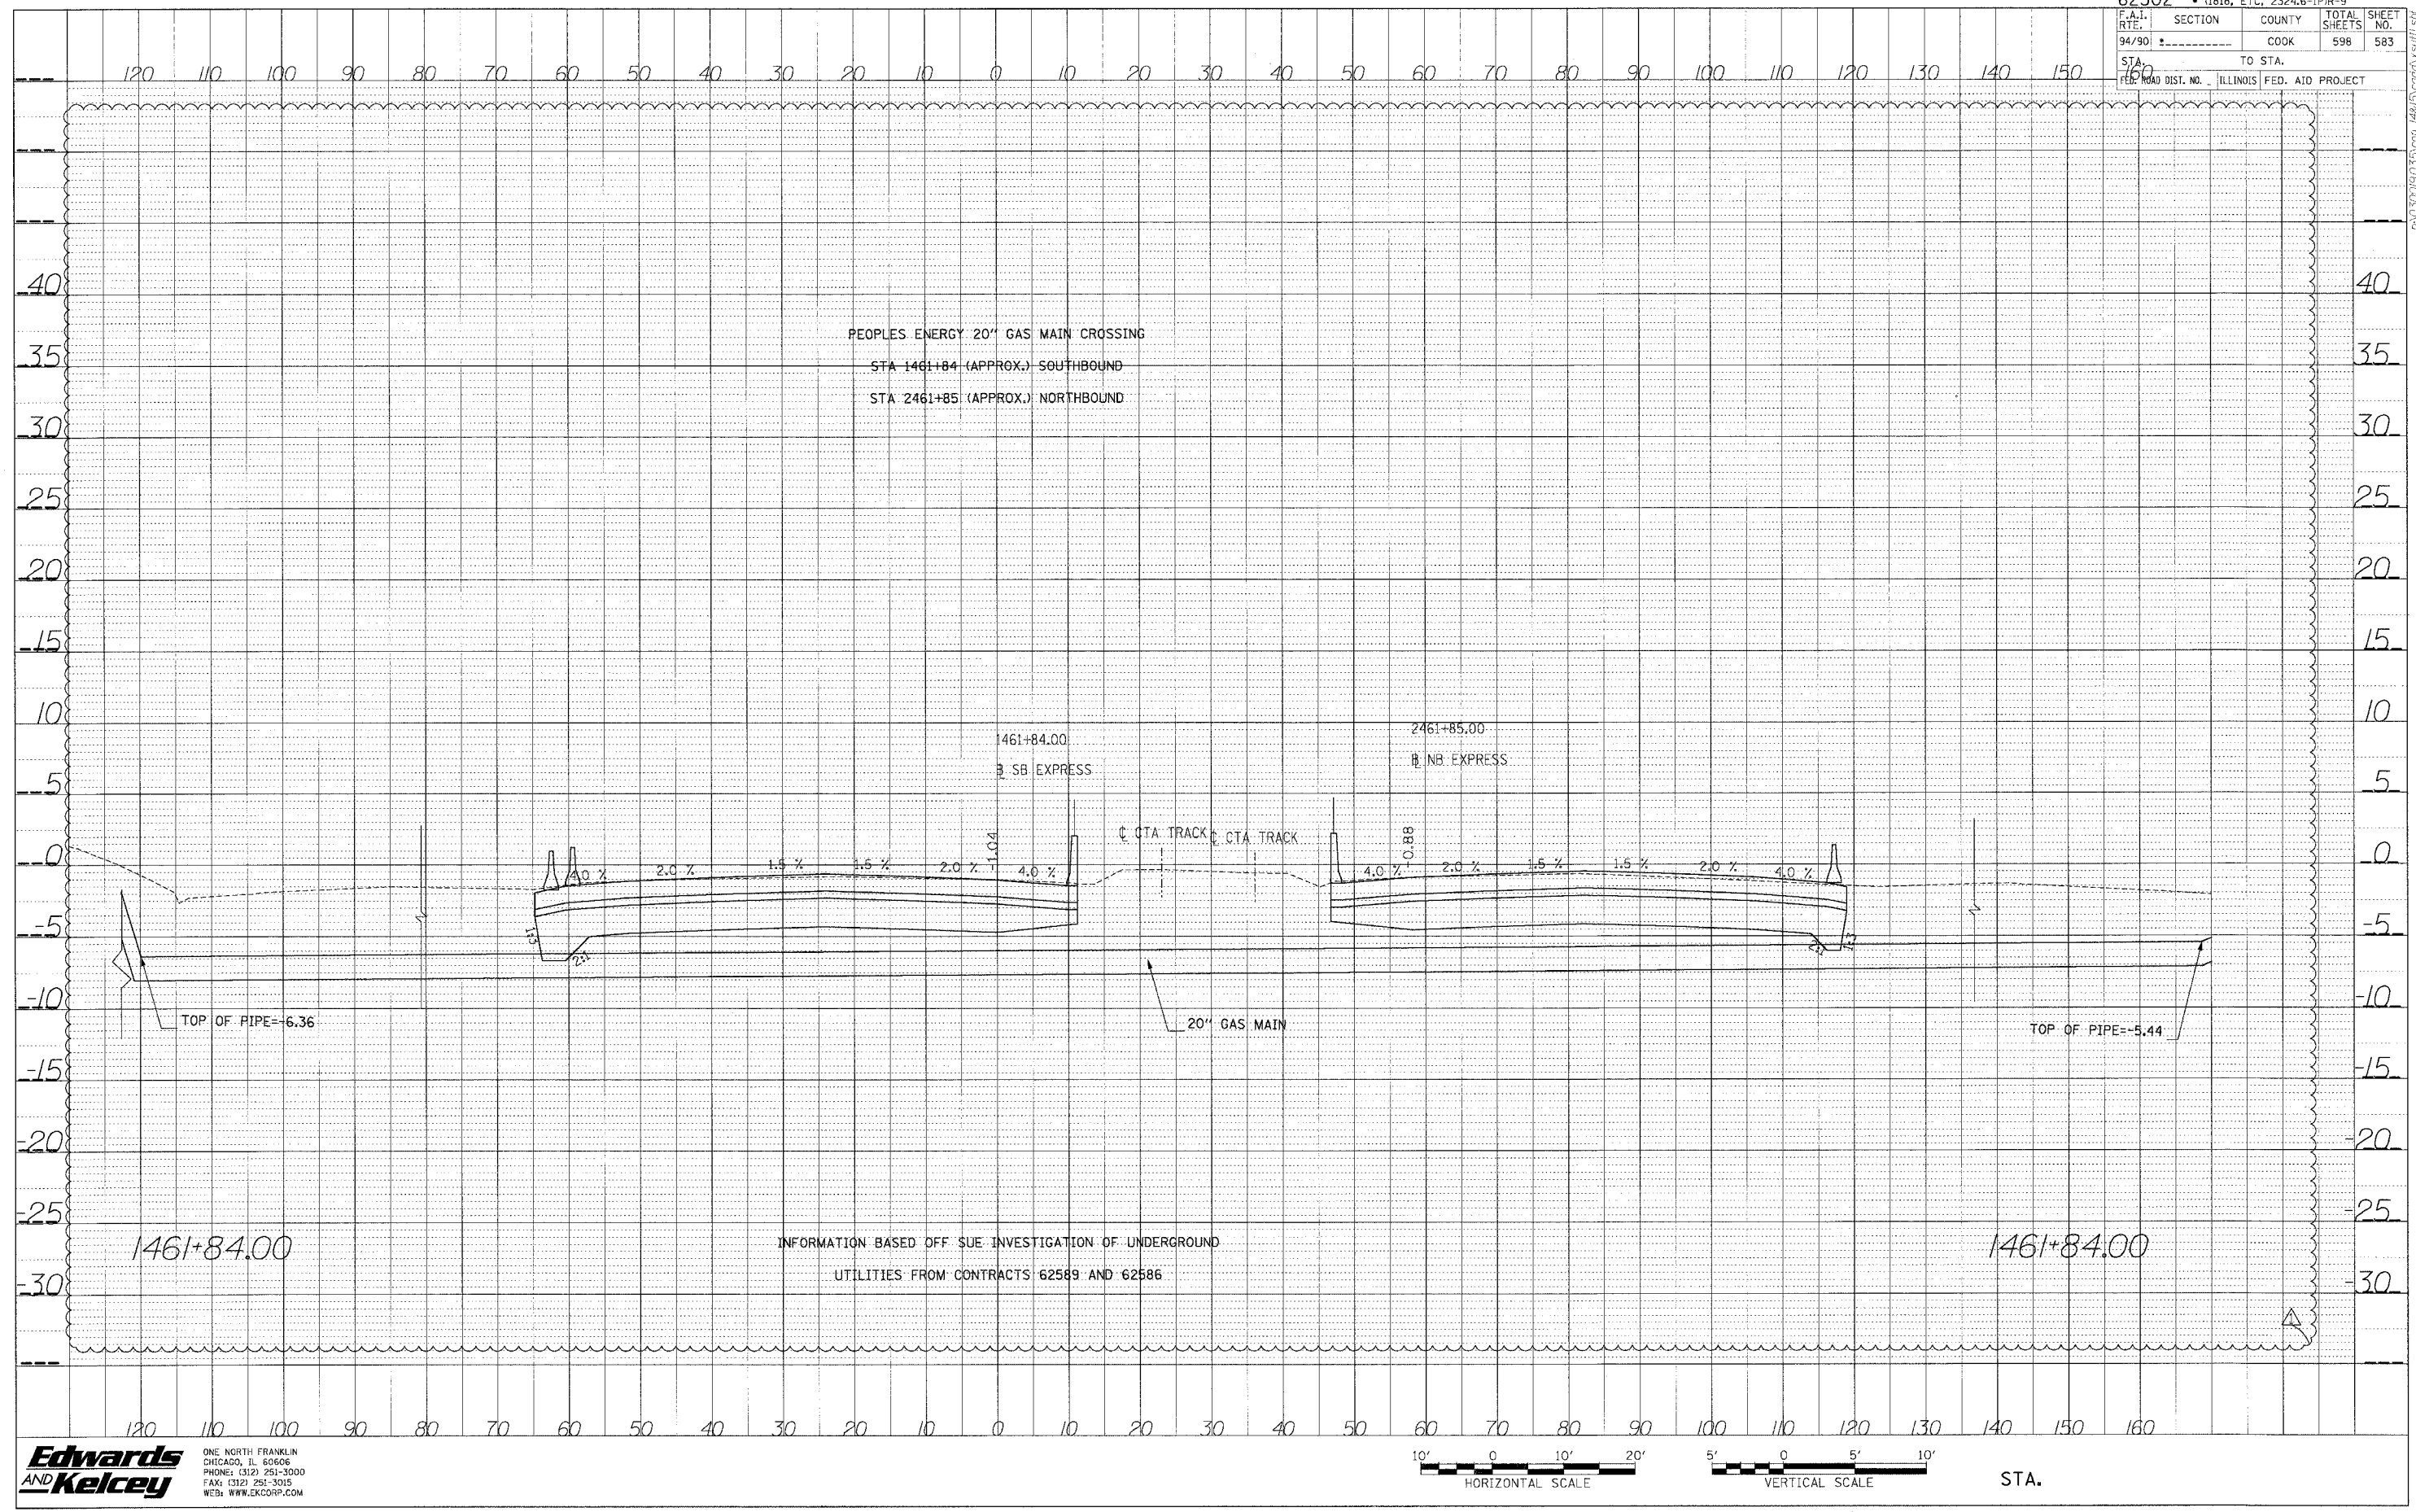

Edwards and Kelcey
 ONE NORTH FRANKLIN
 CHICAGO, IL 60606
 PHONE: (312) 251-3000
 FAX: (312) 251-3015
 WEB: WWW.EKCORP.COM

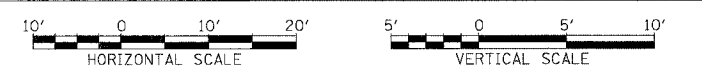

STA.