


F.A.I.	SECTION	COUNTY	TOTAL SHEETS	SHEET NO.
94/90 *		COOK	598	593
STA.		TO STA.		
FED. ROAD DIST. NO.	ILLINOIS	FED. AID PROJECT		

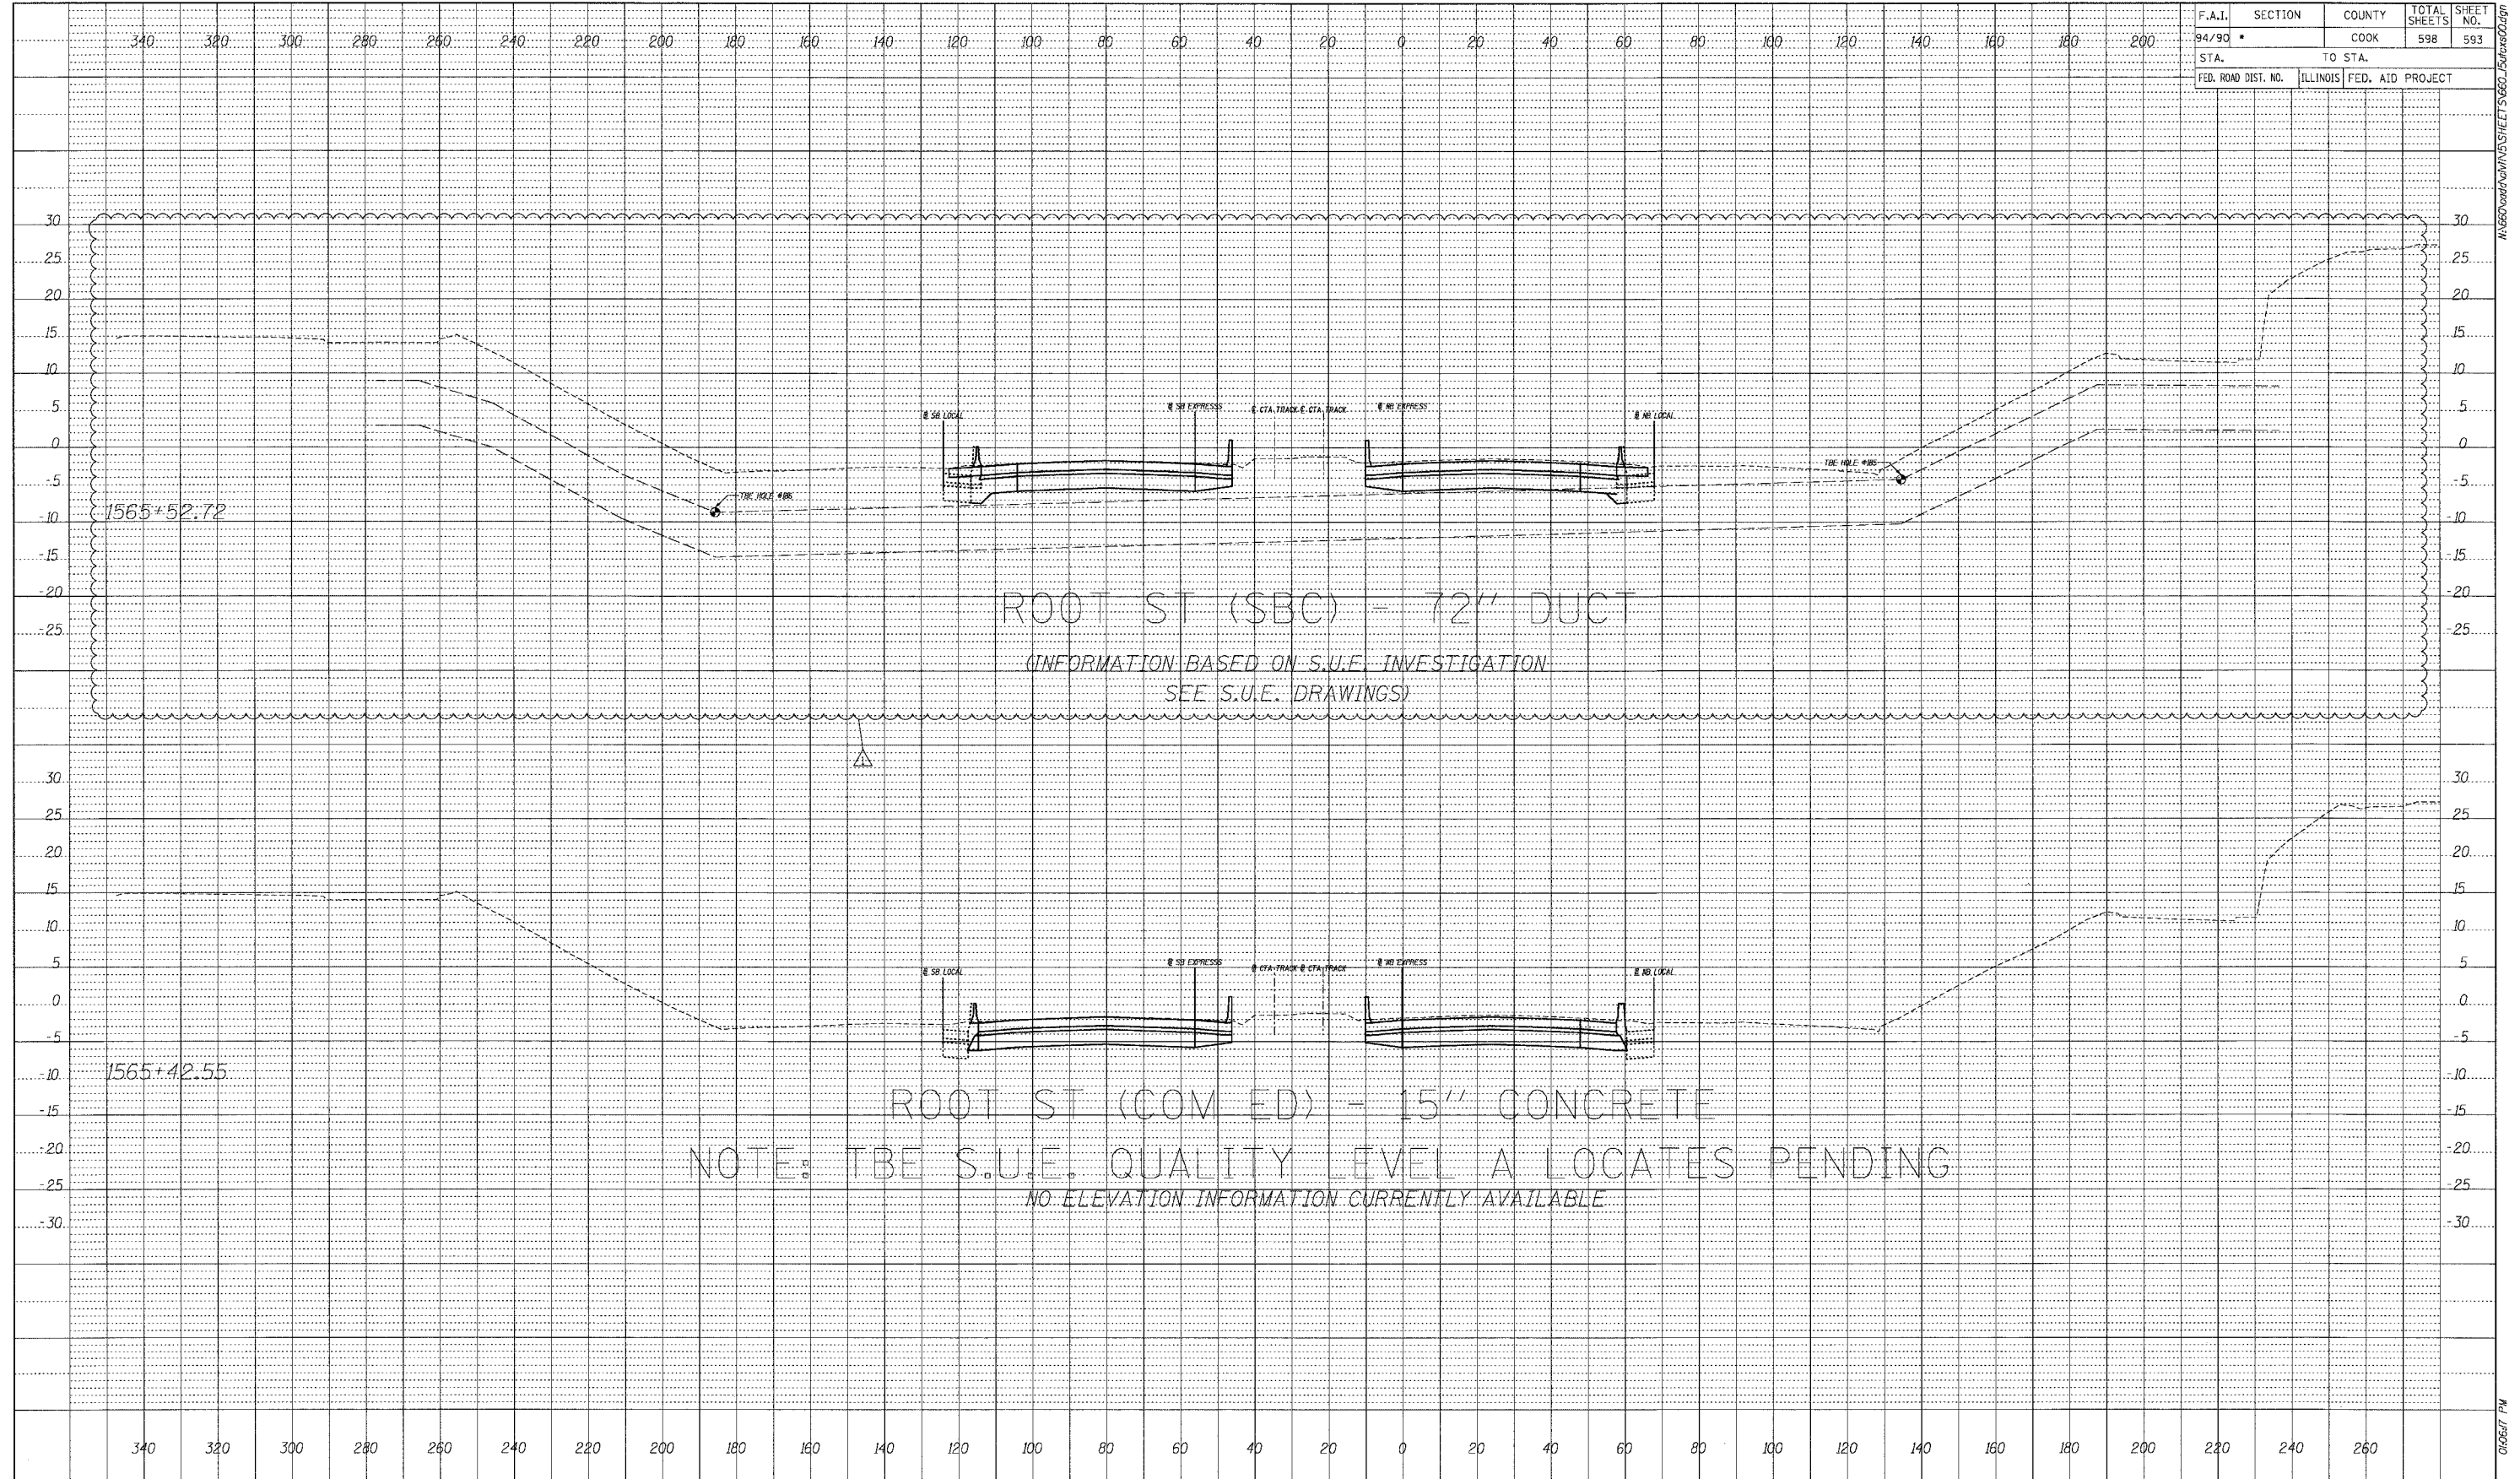


ROOT ST (SBC) - 12" DUC
 (INFORMATION BASED ON S.U.E. INVESTIGATION
 SEE S.U.E. DRAWINGS)

ROOT ST (COM ED) - 15" CONCRETE

NOTE: TBE S.U.E. QUALITY LEVEL A LOCATES PENDING
 NO ELEVATION INFORMATION CURRENTLY AVAILABLE

DATE	
BY	
PROFILER	
SURVEYED	
CHECKED	
DATE	
NO.	

BOWMAN, BARRETT & ASSOCIATES INC.
 CONSULTING ENGINEERS
 Chicago, Illinois
 312.228.0100
 www.bbainc.com

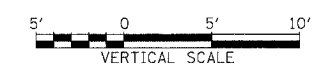

STA. ----+-- TO STA. ----+--