



F.A.I.	SECTION	COUNTY	TOTAL SHEETS	SHEET NO.
94/90 *		COOK	598	594
STA.		TO STA.		
FED. ROAD DIST. NO.	ILLINOIS	FED. AID PROJECT		

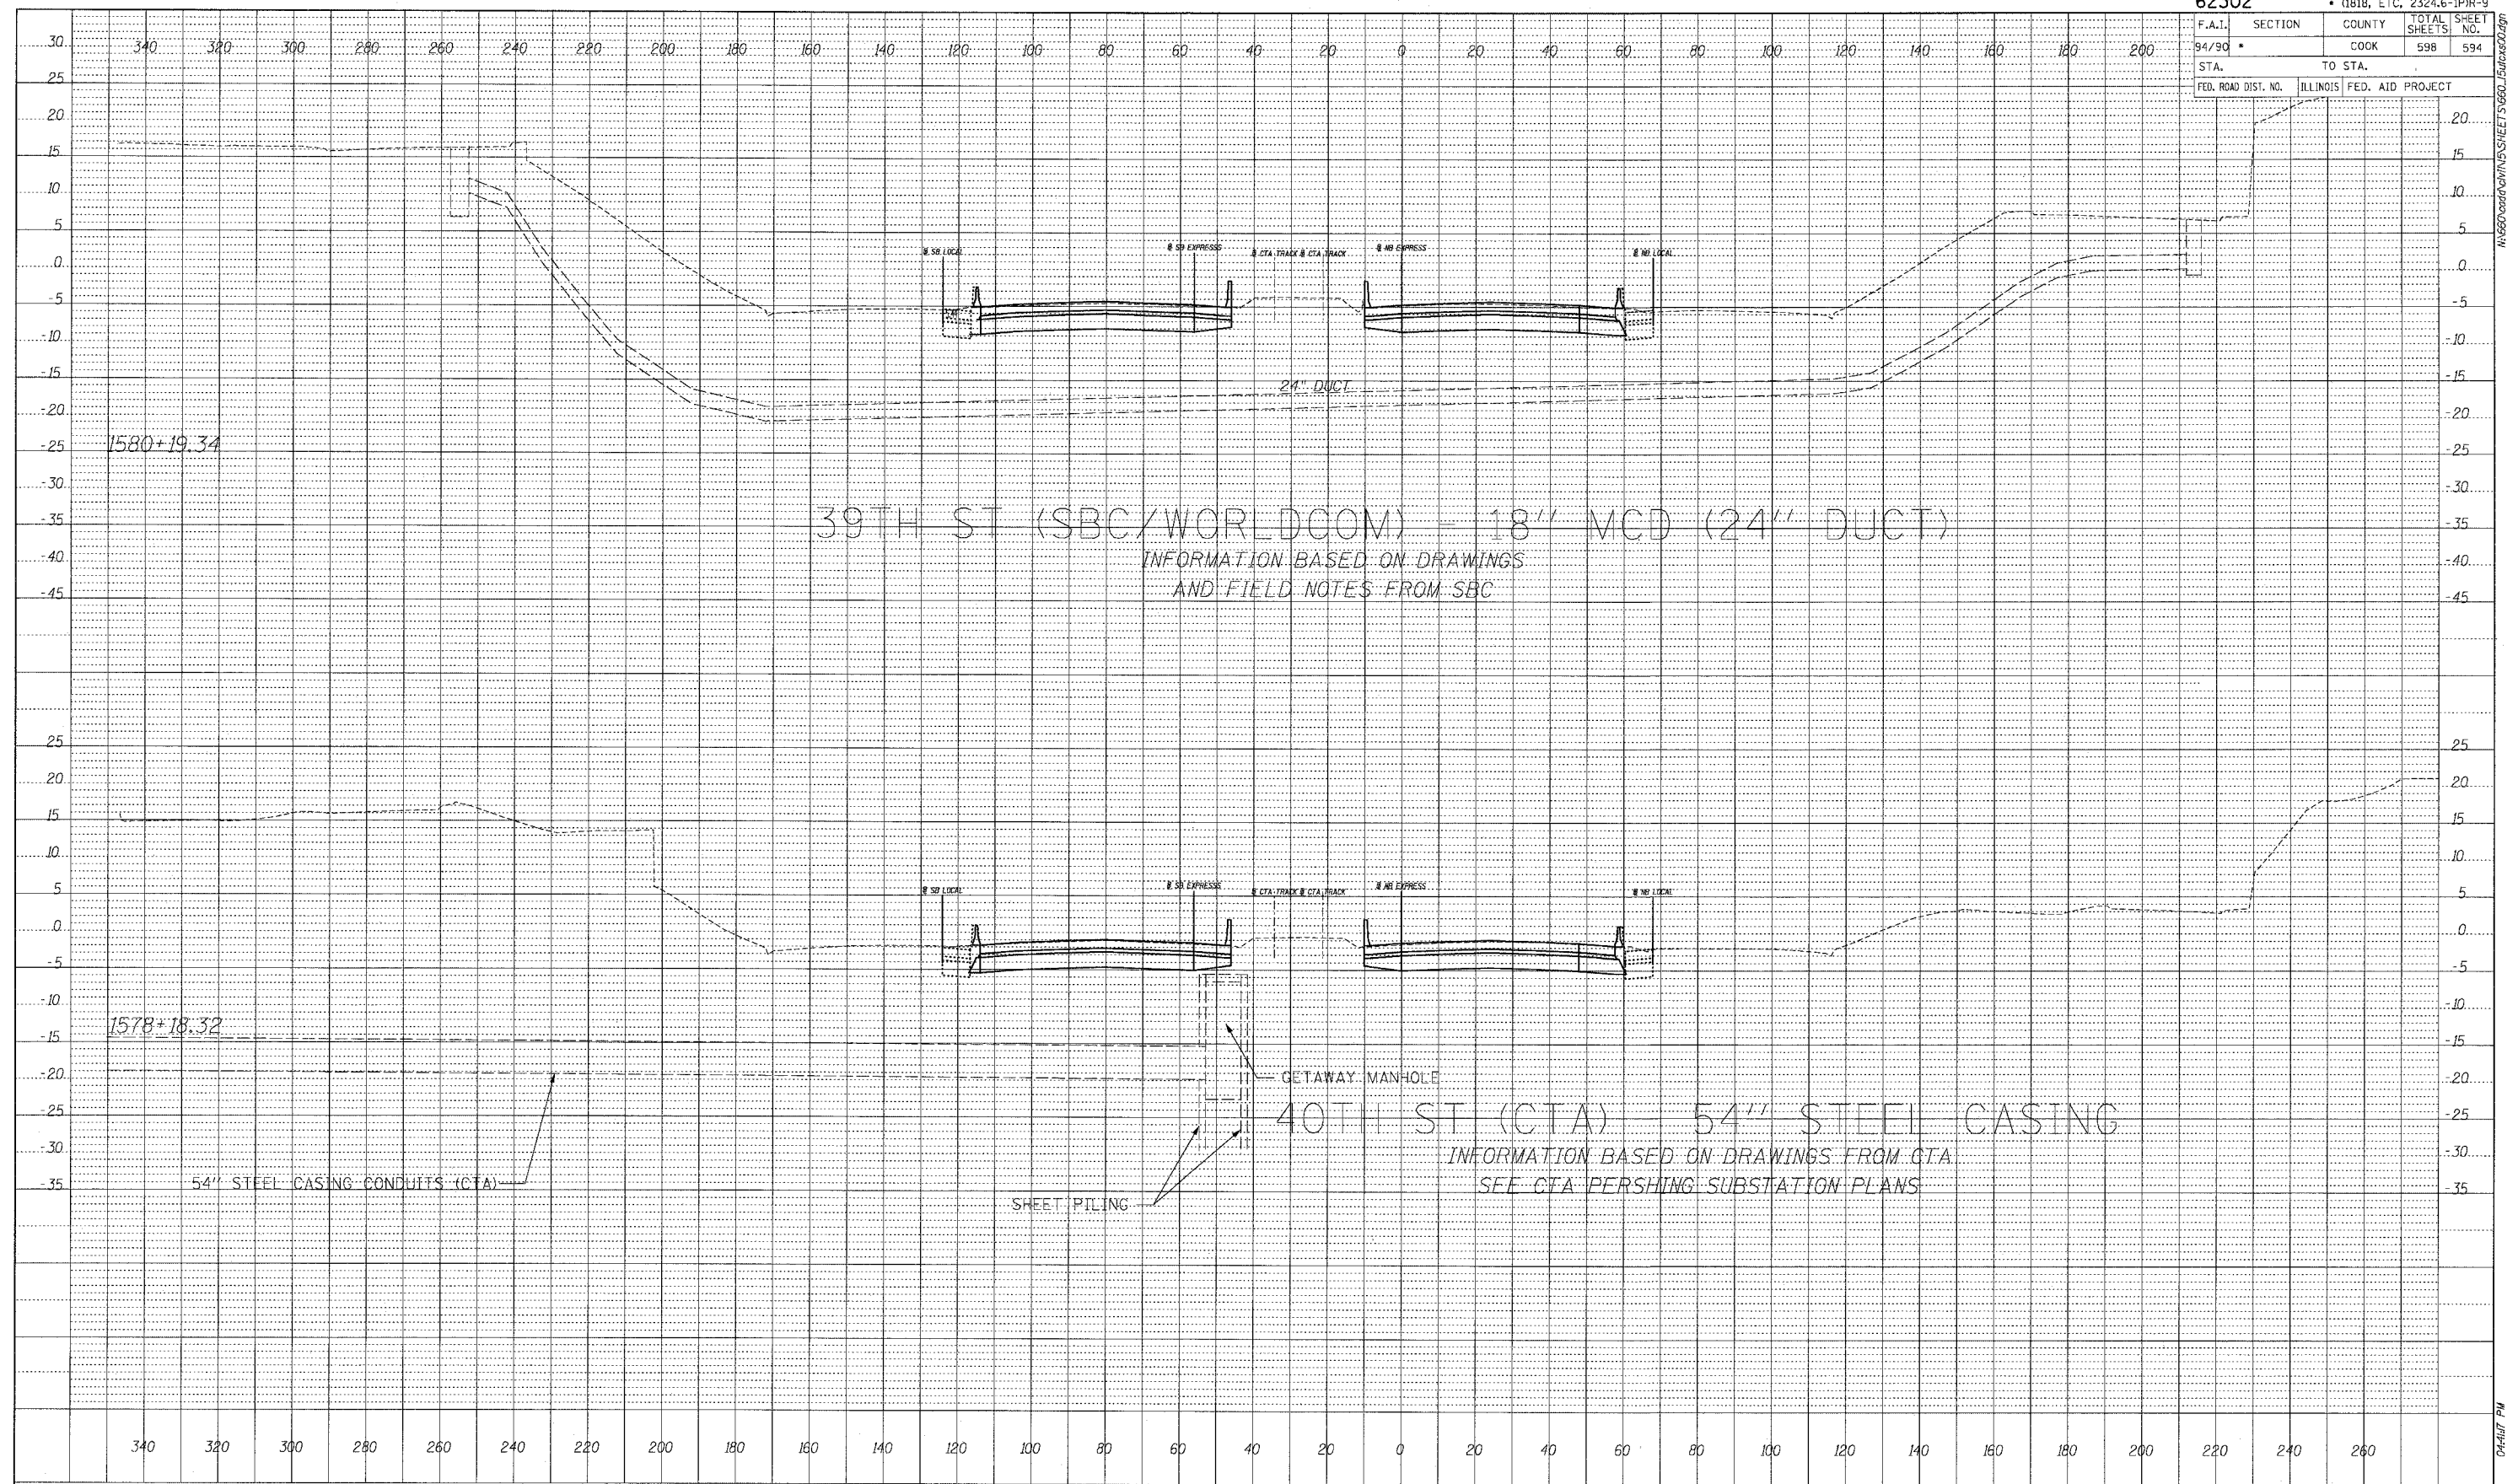

DATE	BY

PROFILE REVISIONS  
 REVISIONS  
 CHECKED  
 PLOTTED  
 NOTE BOOK NO.  
 STRUCTURE NOTATION CHKD

BOWMAN, BARRETT & ASSOCIATES INC.  
 CONSULTING ENGINEERS  
 Chicago, Illinois  
 312.228.0100  
 www.bbainc.com

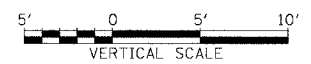

STA. ----+-- TO STA. ----+--

06/27/2005 04:41:17 PM