



F.A.I. RITE:	SECTION	COUNTY	TOTAL SHEETS	SHEET NO.
94/90		COOK	598	168
STA. 62302	TO STA. 1397+00			
FED. ROAD DIST. NO. ILLINOIS FED. AID PROJECT				
H-18, ETC. 2324.6-1PJR-9				

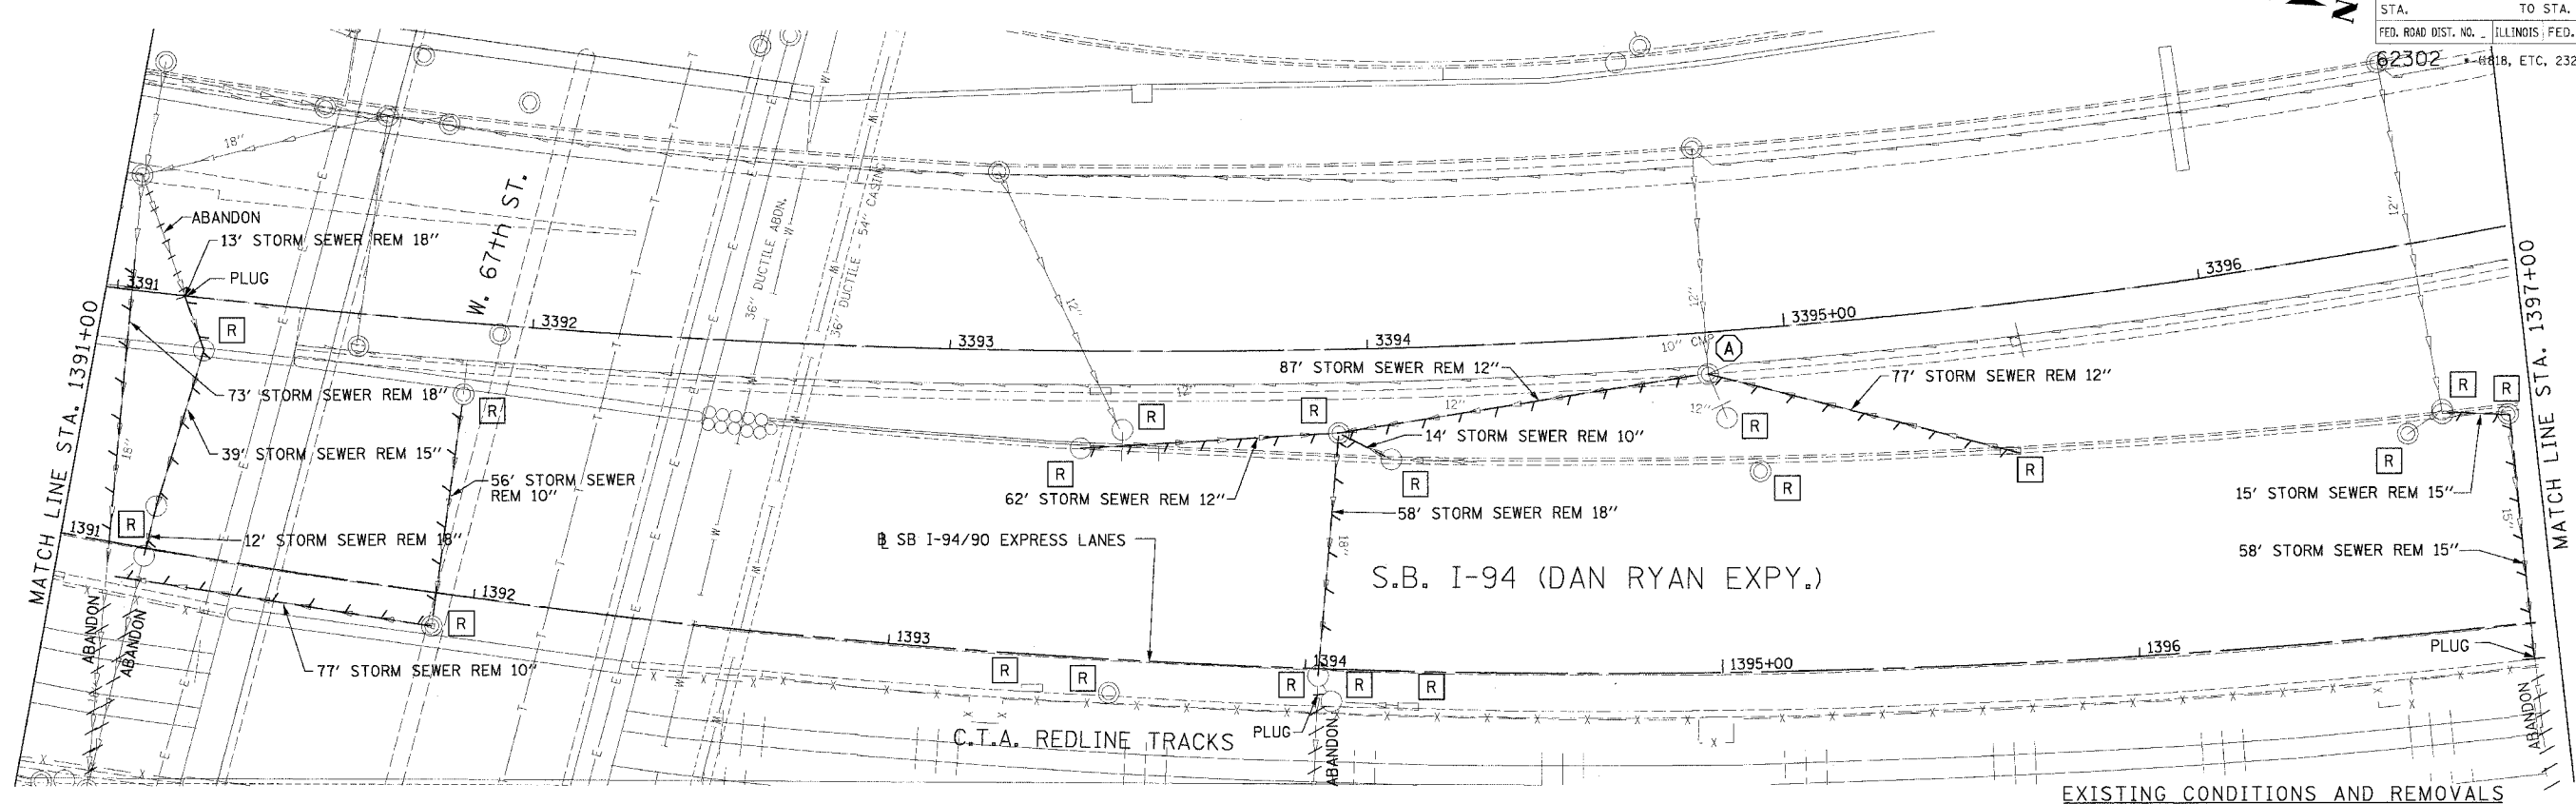

EXISTING CONDITIONS AND REMOVALS

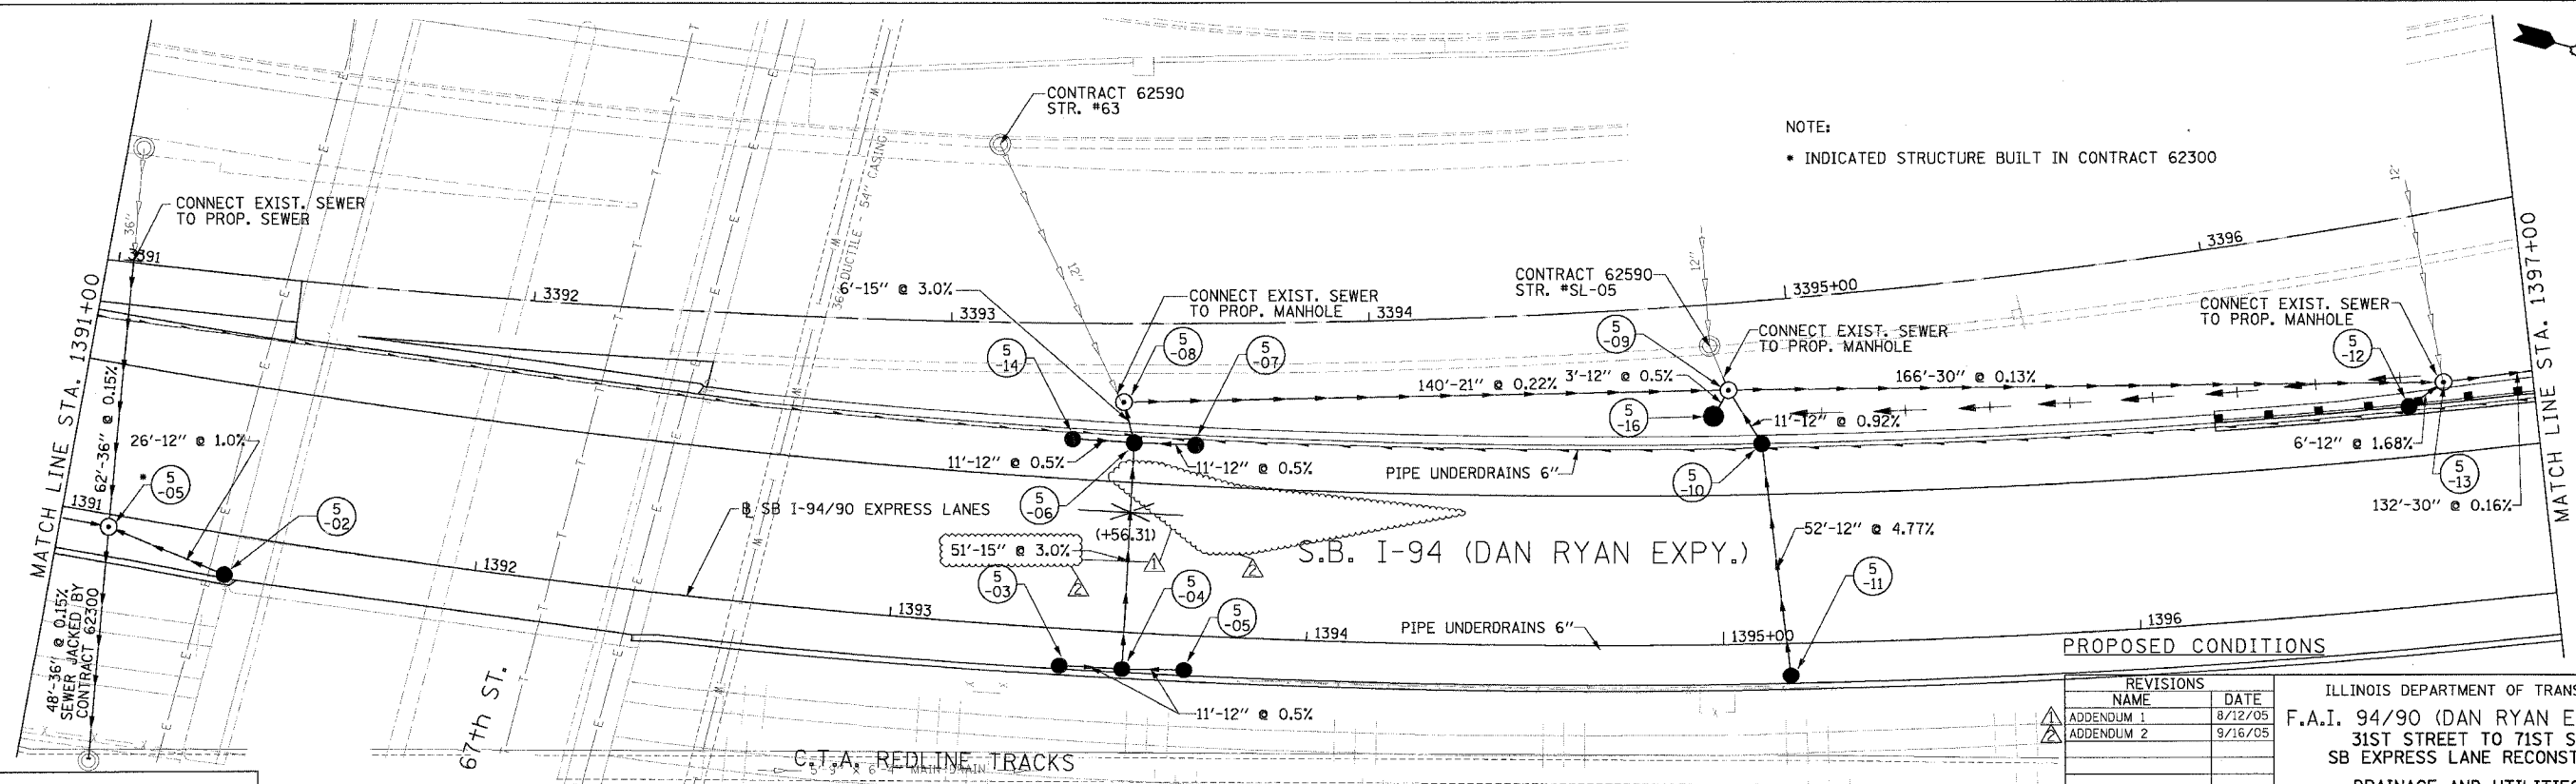

PROPOSED CONDITIONS

NOTE:
 • INDICATED STRUCTURE BUILT IN CONTRACT 62300

Edwards and Kelcey
 ONE NORTH FRANKLIN
 CHICAGO, IL 60606
 PHONE: (312) 251-3000
 FAX: (312) 251-3015
 WEB: WWW.ECKORP.COM

REVISIONS	
NAME	DATE
ADDENDUM 1	8/12/05
ADDENDUM 2	9/16/05

ILLINOIS DEPARTMENT OF TRANSPORTATION
 F.A.I. 94/90 (DAN RYAN EXPRESSWAY)
 31ST STREET TO 71ST STREET
 SB EXPRESS LANE RECONSTRUCTION
 DRAINAGE AND UTILITIES PLAN
 SOUTHBOUND STA. 1391+00 TO STA. 1397+00
 SCALE: 1"=20'
 DATE: 7/7/05
 DRAWN BY: LPN
 CHECKED BY: PJM

09/14/2005 10:07:01 AM