
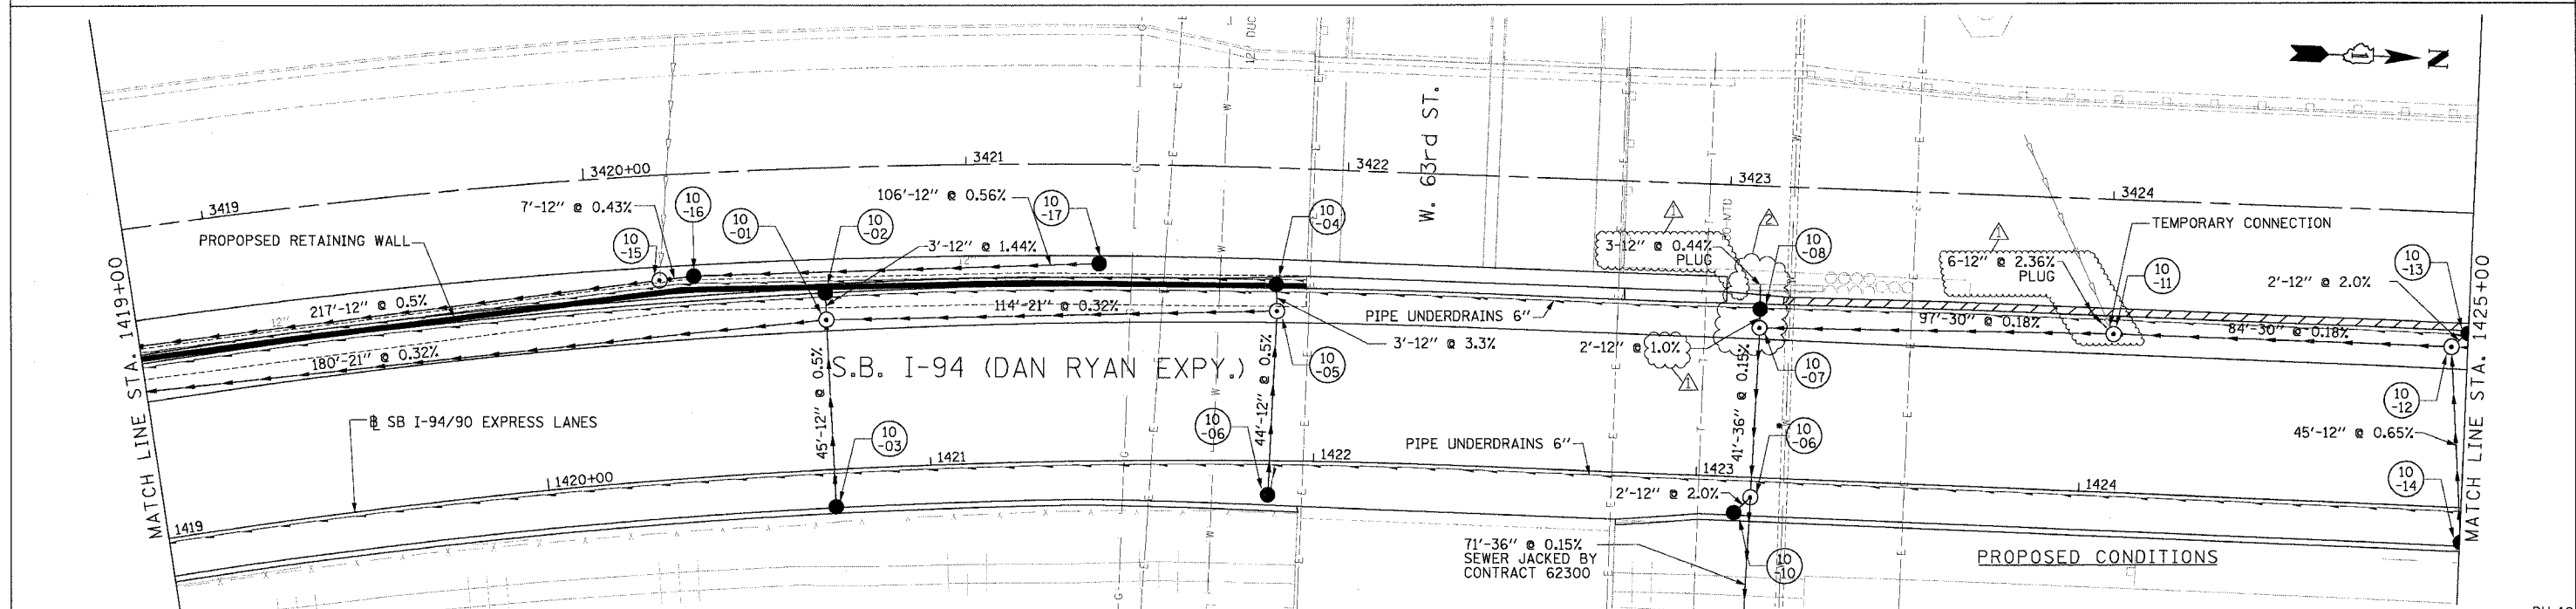


F.A.I. RTE.	SECTION	COUNTY	TOTAL SHEET NO.
94/90		COOK	598
STA.	TO STA.		
FED. ROAD DIST. NO.	ILLINOIS FED. AID PROJECT		
62302	1815, ETC., 2324.6	PIR-9	

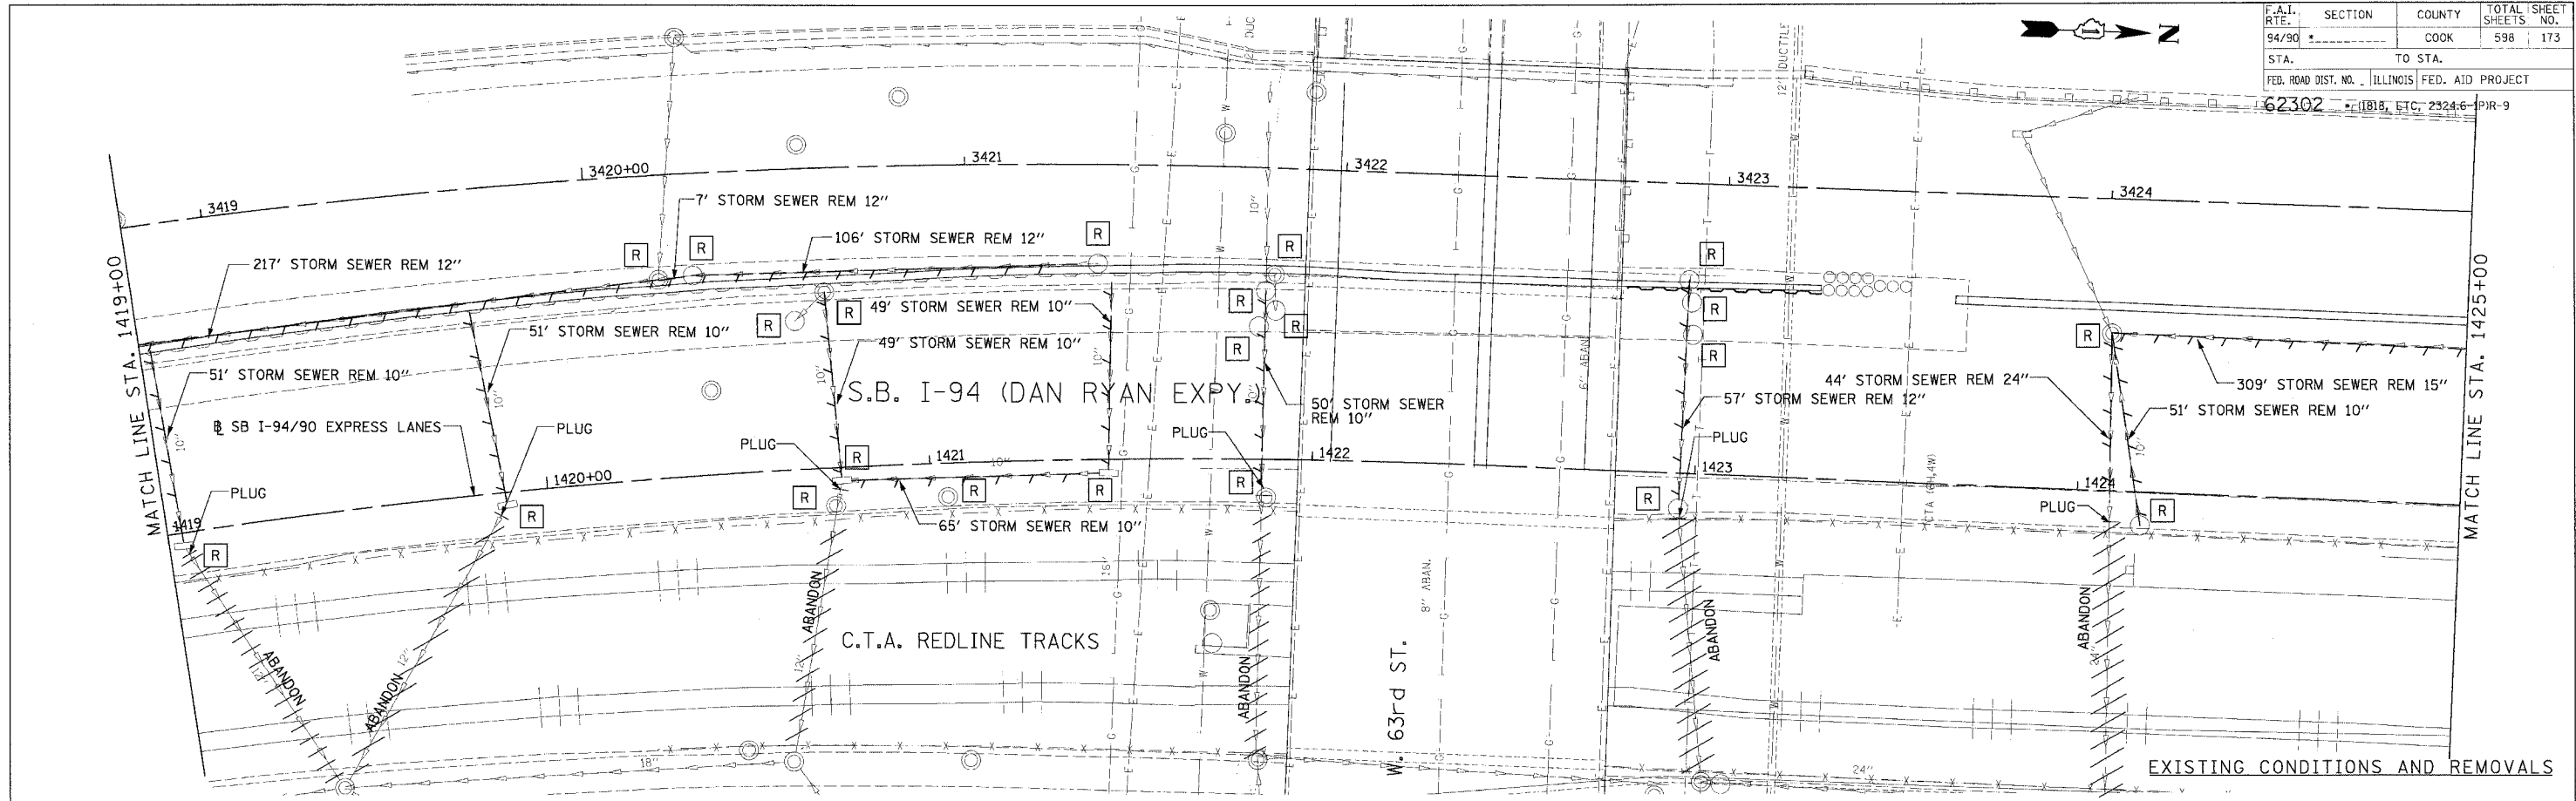

REVISIONS		
NAME	DATE	
ADDENDUM 1	8/12/05	
ADDENDUM 2	9/16/05	

ILLINOIS DEPARTMENT OF TRANSPORTATION
 F.A.I. 94/90 (DAN RYAN EXPRESSWAY)
 31ST STREET TO 71ST STREET
 SB EXPRESS LANE RECONSTRUCTION
 DRAINAGE AND UTILITIES PLAN
 SOUTHBOUND STA. 1419+00 TO STA. 1425+00
 SCALE: 1"=20'
 DATE: 7/1/05
 DRAWN BY: LPN
 CHECKED BY: PJM

NOTE:
 * STRUCTURE BUILT IN CONTRACT 62300

Edwards AND Kelcey
 ONE NORTH FRANKLIN
 CHICAGO, IL 60606
 PHONE: (312) 251-3000
 FAX: (312) 251-3015
 WEB: WWW.EKCORP.COM

09/14/2005 11:05:47 AM
 I:\PROJECTS\94\90\DWG\9490.DWG