
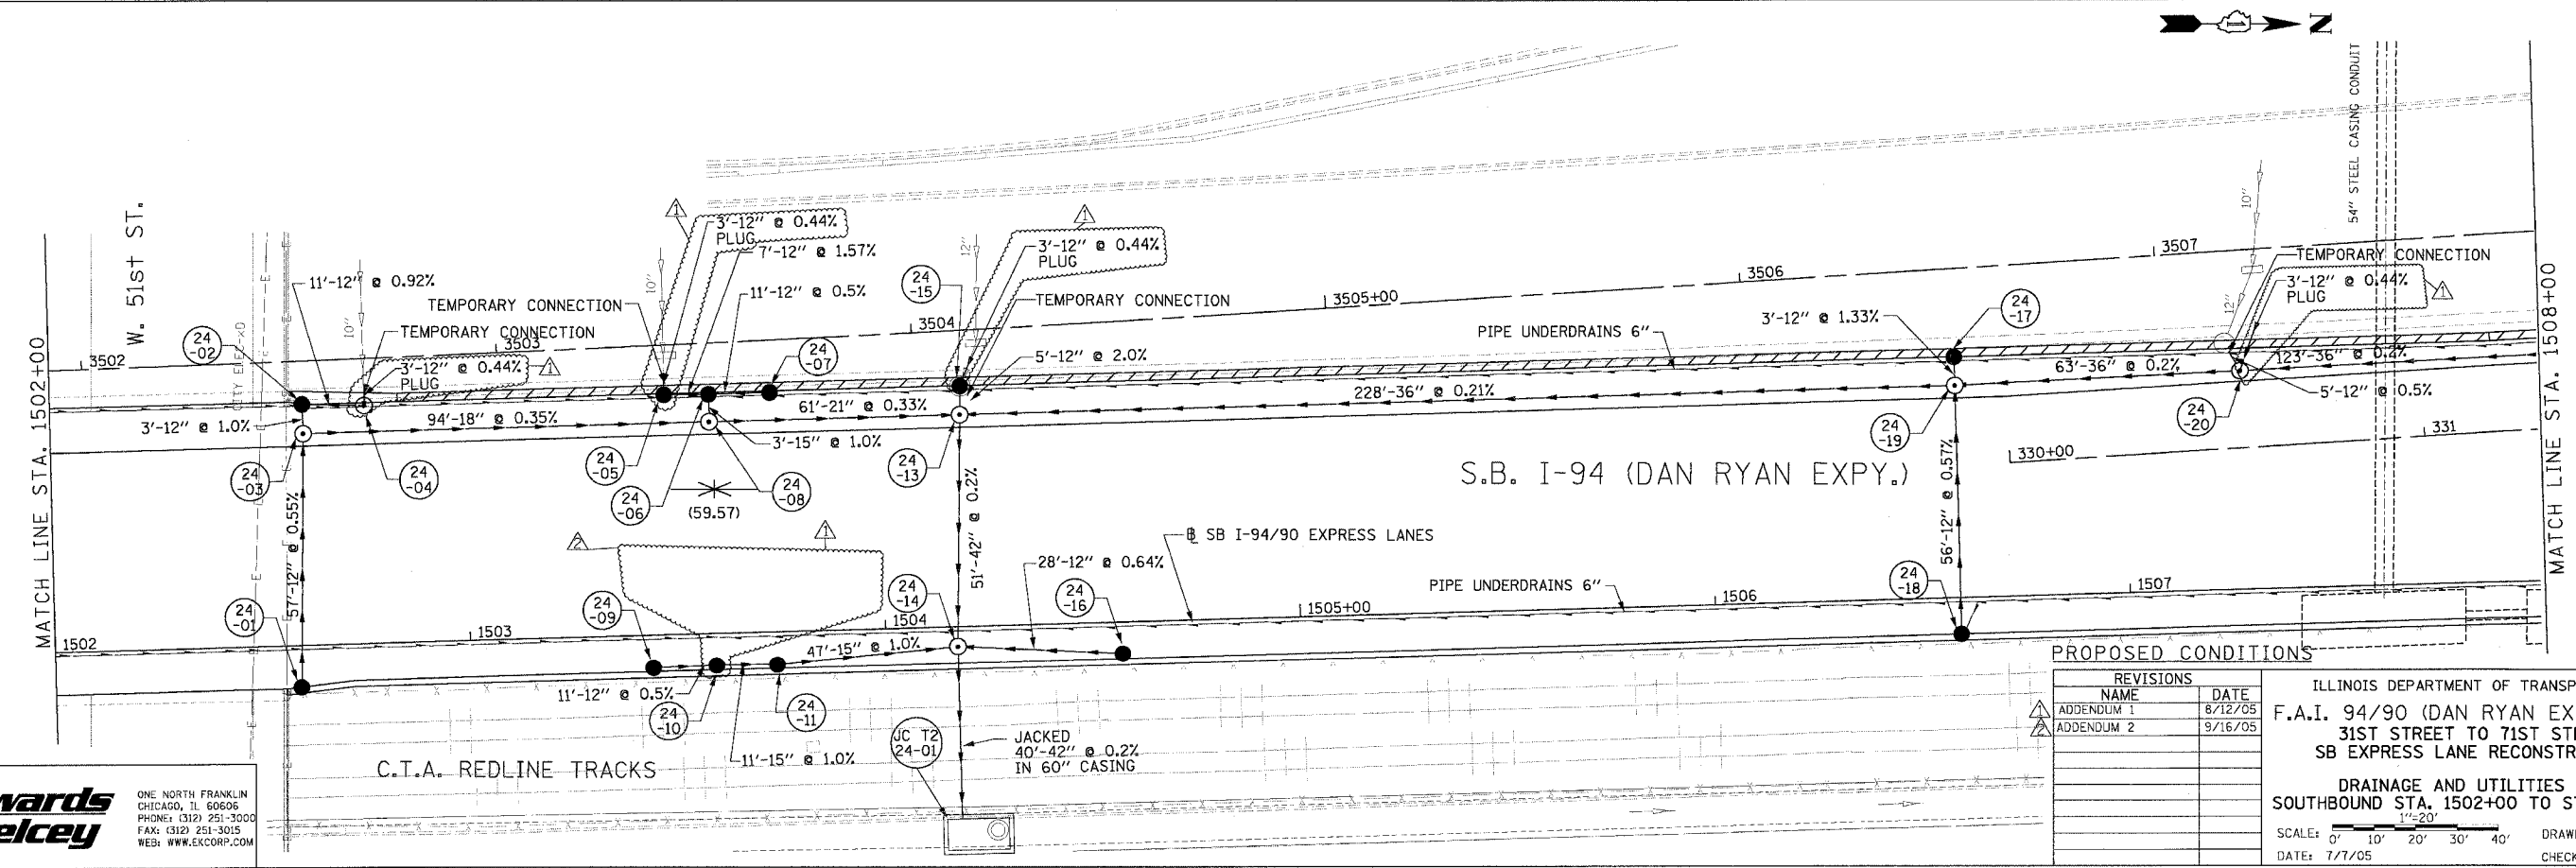


SECTION	COUNTY	TOTAL SHEETS	SHEET NO.
94/90	COOK	598	187
F.A.I. STA. TO STA.		ILLINOIS FED. AID PROJECT	
62302		1818, ETC. 2324.6-1PR-9	

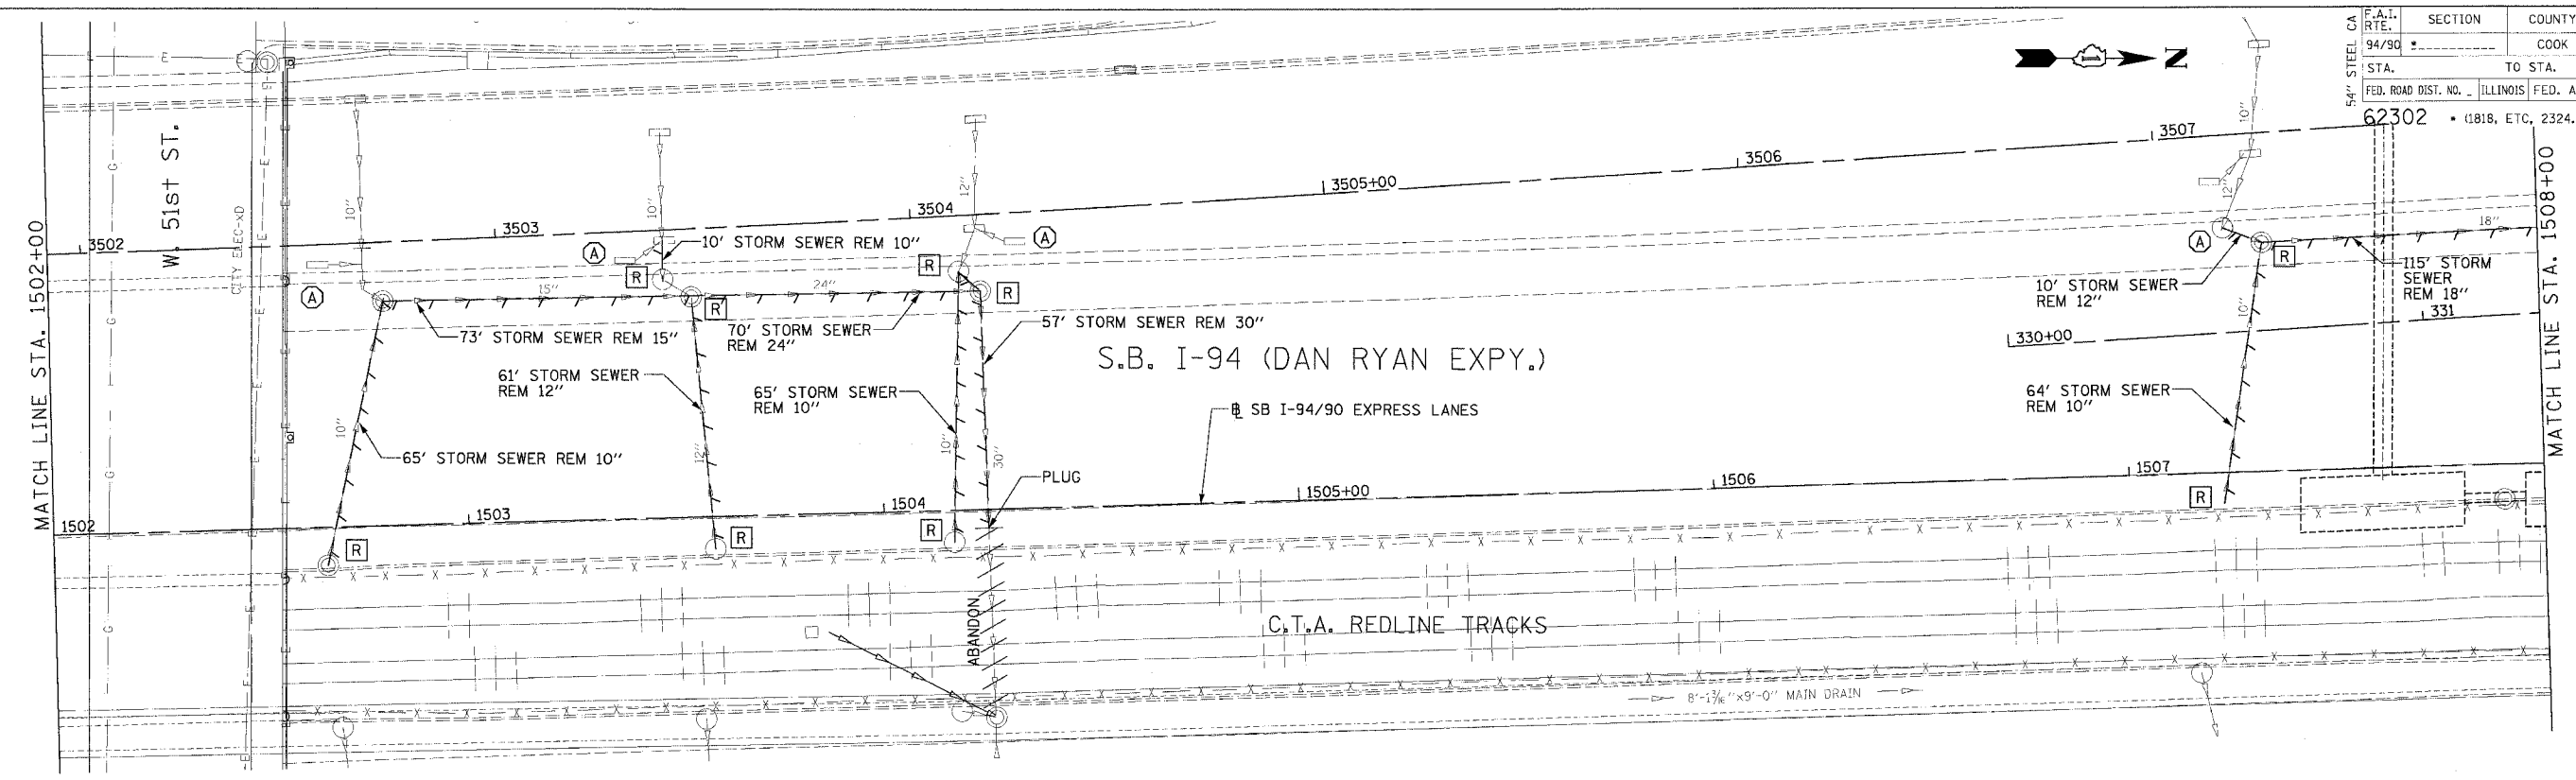

Edwards and Kelcey
 ONE NORTH FRANKLIN
 CHICAGO, IL 60606
 PHONE: (312) 251-3000
 FAX: (312) 251-3015
 WEB: WWW.EKCORP.COM

REVISIONS	NAME	DATE
ADDENDUM 1		8/12/05
ADDENDUM 2		9/16/05

ILLINOIS DEPARTMENT OF TRANSPORTATION
 F.A.I. 94/90 (DAN RYAN EXPRESSWAY)
 31ST STREET TO 71ST STREET
 SB EXPRESS LANE RECONSTRUCTION
 DRAINAGE AND UTILITIES PLAN
 SOUTHBOUND STA. 1502+00 TO STA. 1508+00
 SCALE: 1"=20'
 DATE: 7/7/05
 DRAWN BY: LPN
 CHECKED BY: PJM

P:\030019\0305\Con 148\5\CADD\N\1502-22.pdw
 09/14/2005 10:05 AM