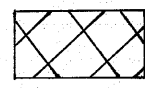
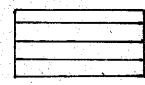
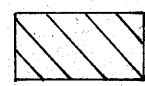
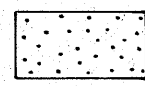

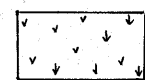
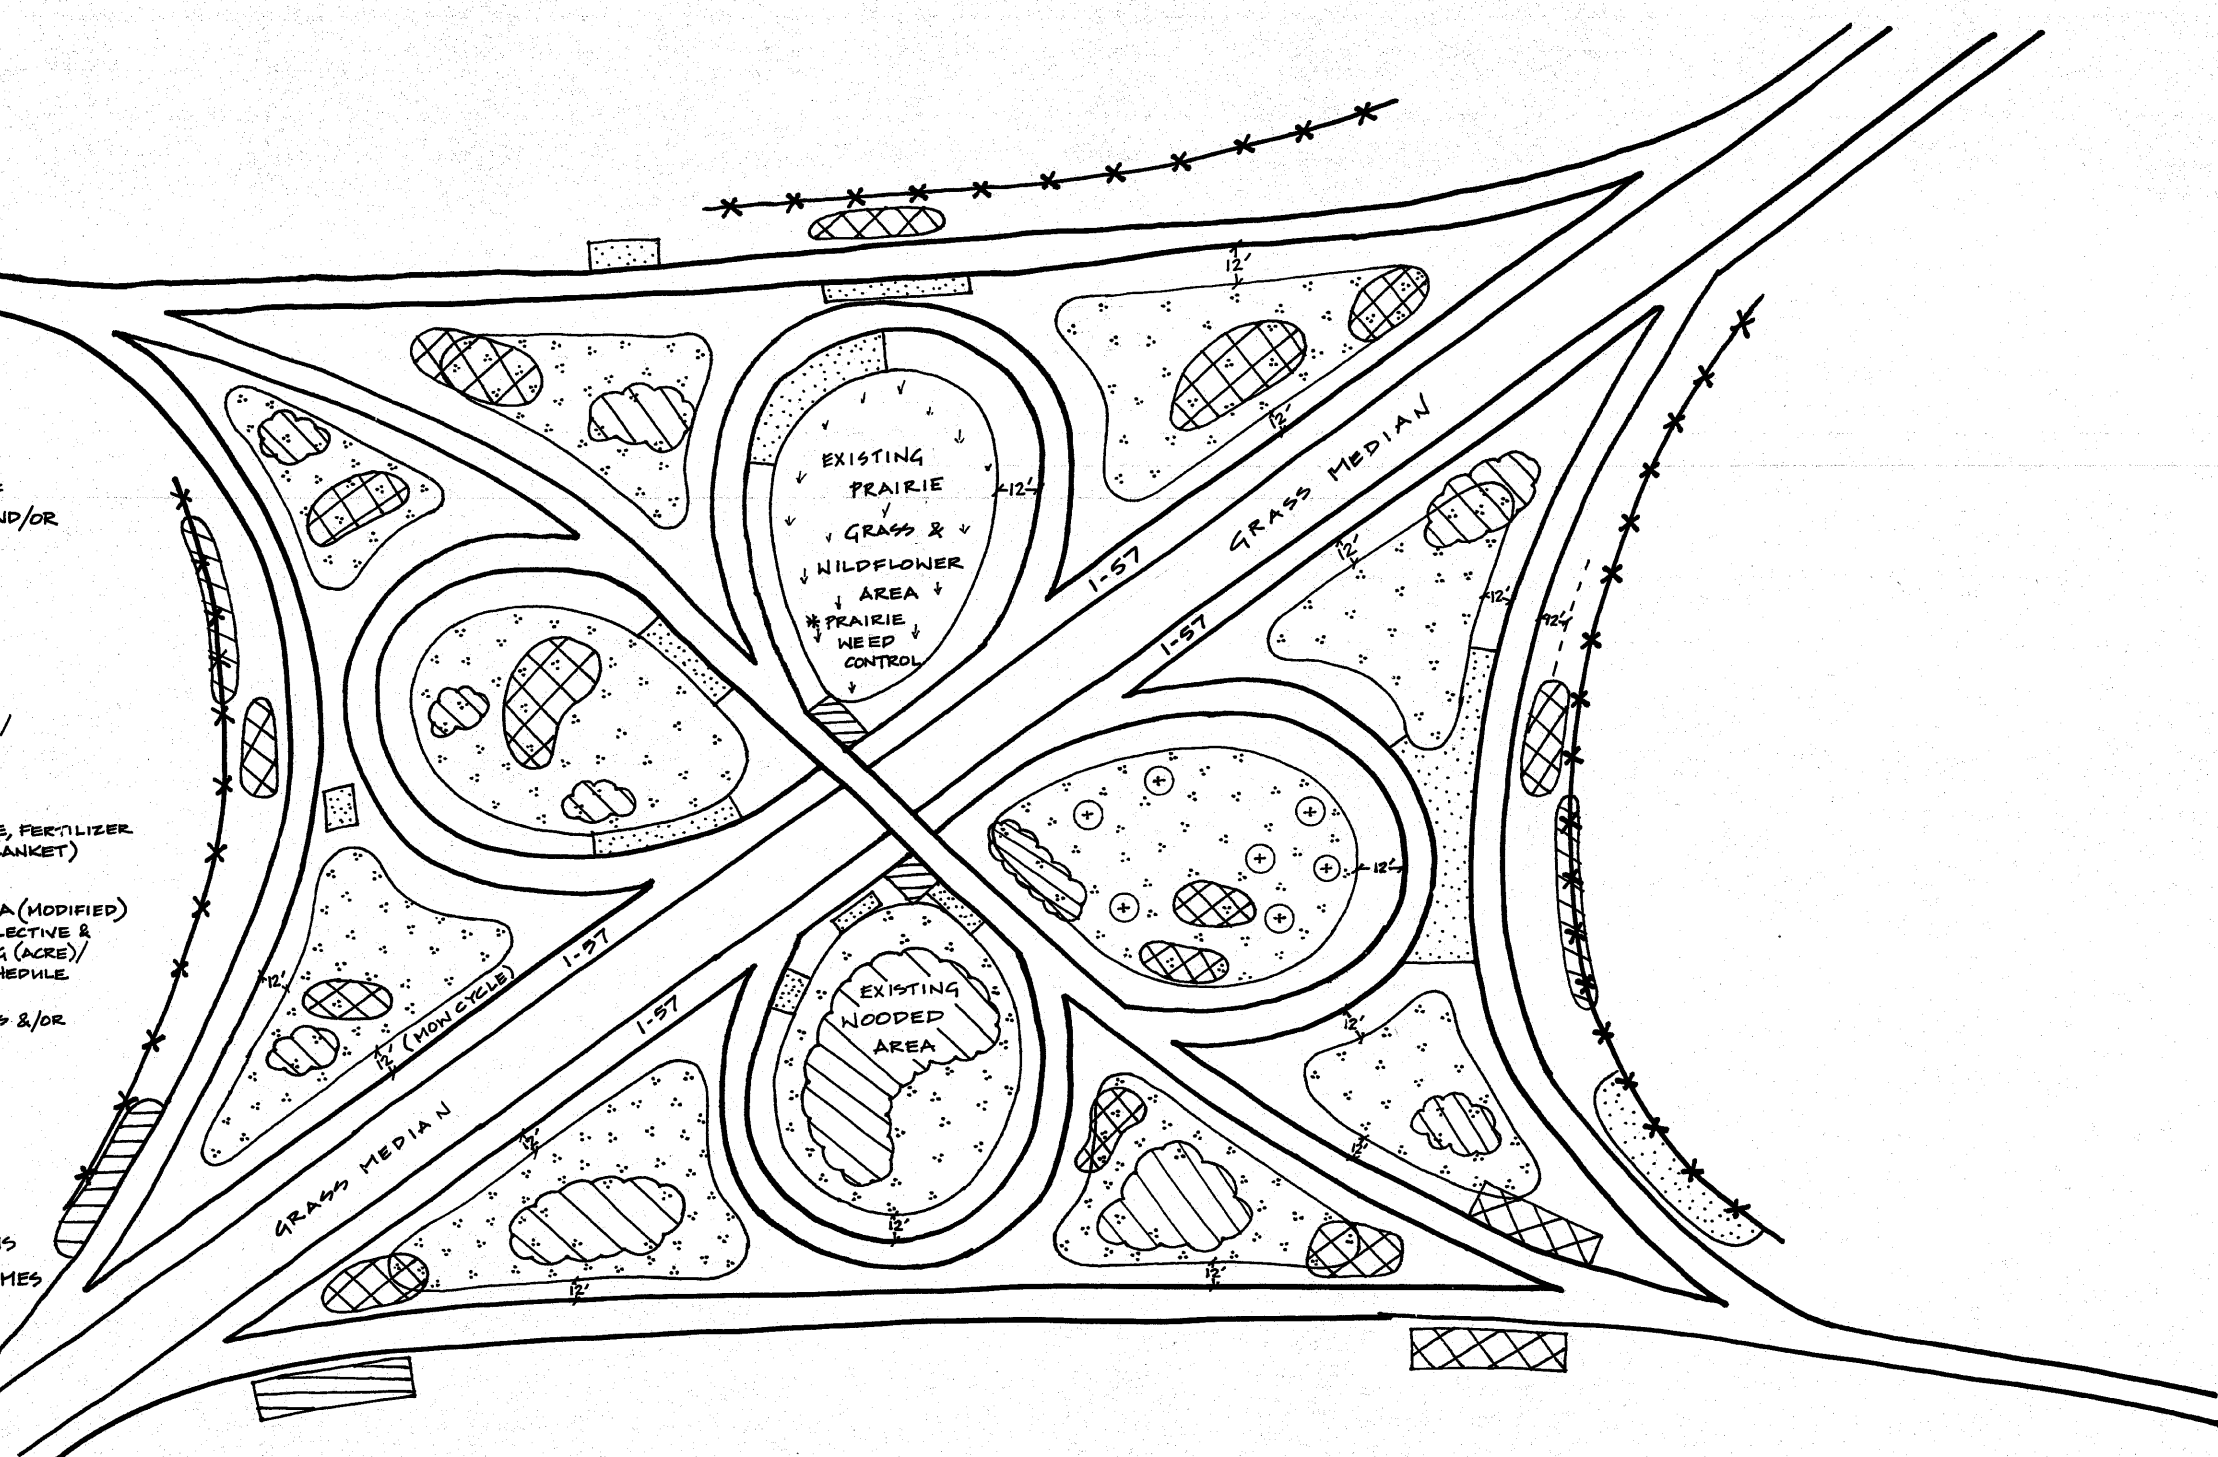


LEGEND

-  WEED CONTROL OF EXISTING TEASEL AND/OR PHRAGMITES
-  WEED CONTROL - BASAL TREATMENT
-  SELECTIVE CLEARING AND/OR TREE REMOVAL/ PRUNING
-  SEEDING, CLASS 2A (TOPSOIL FURNISH & PLACE, FERTILIZER NUTRIENTS, SEED, & BLANKET)
-  INTERSEEDING, CLASS 4A (MODIFIED) (WEED CONTROL, NON-SELECTIVE & NON-RESIDUAL/MOWING (ACRE)/ INTERSEEDING) - SEE SCHEDULE
-  EXISTING PRAIRIE GRASSES &/OR WILDFLOWERS (PRAIRIE WEED CONTROL)

NOTES

- VARIOUS WORK WILL BE AT VARIOUS LOCATIONS AT VARIOUS TIME FRAMES AS NEEDED TO ERADICATE UNDESIRABLE WEEDS BECAUSE CERTAIN WEEDS MAY REQUIRE ADDITIONAL SPOT SPRAYING.
- AREAS TO BE INTERSEEDED SHALL BE MOWED (3 TIMES), SPRAYED WITH WEED CONTROL, NON-SELECTIVE & NON-RESIDUAL (3 TIMES), AND INTERSEEDED WITH CLASS 4A (MODIFIED).
- MOW CYCLE SHALL CONSIST OF THE 12' GRASS AREA ALONG THE SHOULDER, THE GRASS MEDIANS, AND THE WIDER MERGE AREAS WHERE SIGHT DISTANCE MAY BE AN ISSUE.



* NOT TO SCALE

FILE NAME =	USER NAME = delrosarioms	DESIGNED -	REVISED -	STATE OF ILLINOIS DEPARTMENT OF TRANSPORTATION	TYPICAL DETAIL (INTERCHANGE)	F.A. RTE.	SECTION	COUNTY	TOTAL SHEETS	SHEET NO.
at\pw_work\p\ridot\delrosarioms\d8107469\	landscape_aa.dgn	DRAWN -	REVISED -			57	2010-078-LS	COOK	7	5
PLOT SCALE = 1/648,5039' / 1" = 1'	PLOT DATE = 9/16/2010	CHECKED -	REVISED -			CONTRACT NO. 60L66			ILLINOIS FED. AID PROJECT	
					SCALE:	SHEET NO. OF SHEETS STA. TO STA.				