


F.A.P. RTE.	SECTION	COUNTY	TOTAL SHEETS	SHEET NO.
303	134(B&B-2)R-1	LAKE	137	24
STA. 25+098 TO STA. 25+197				
FED. ROAD DIST. NO. 1 ILLINOIS FED. AID PROJECT				

CONTRACT NO. 62037

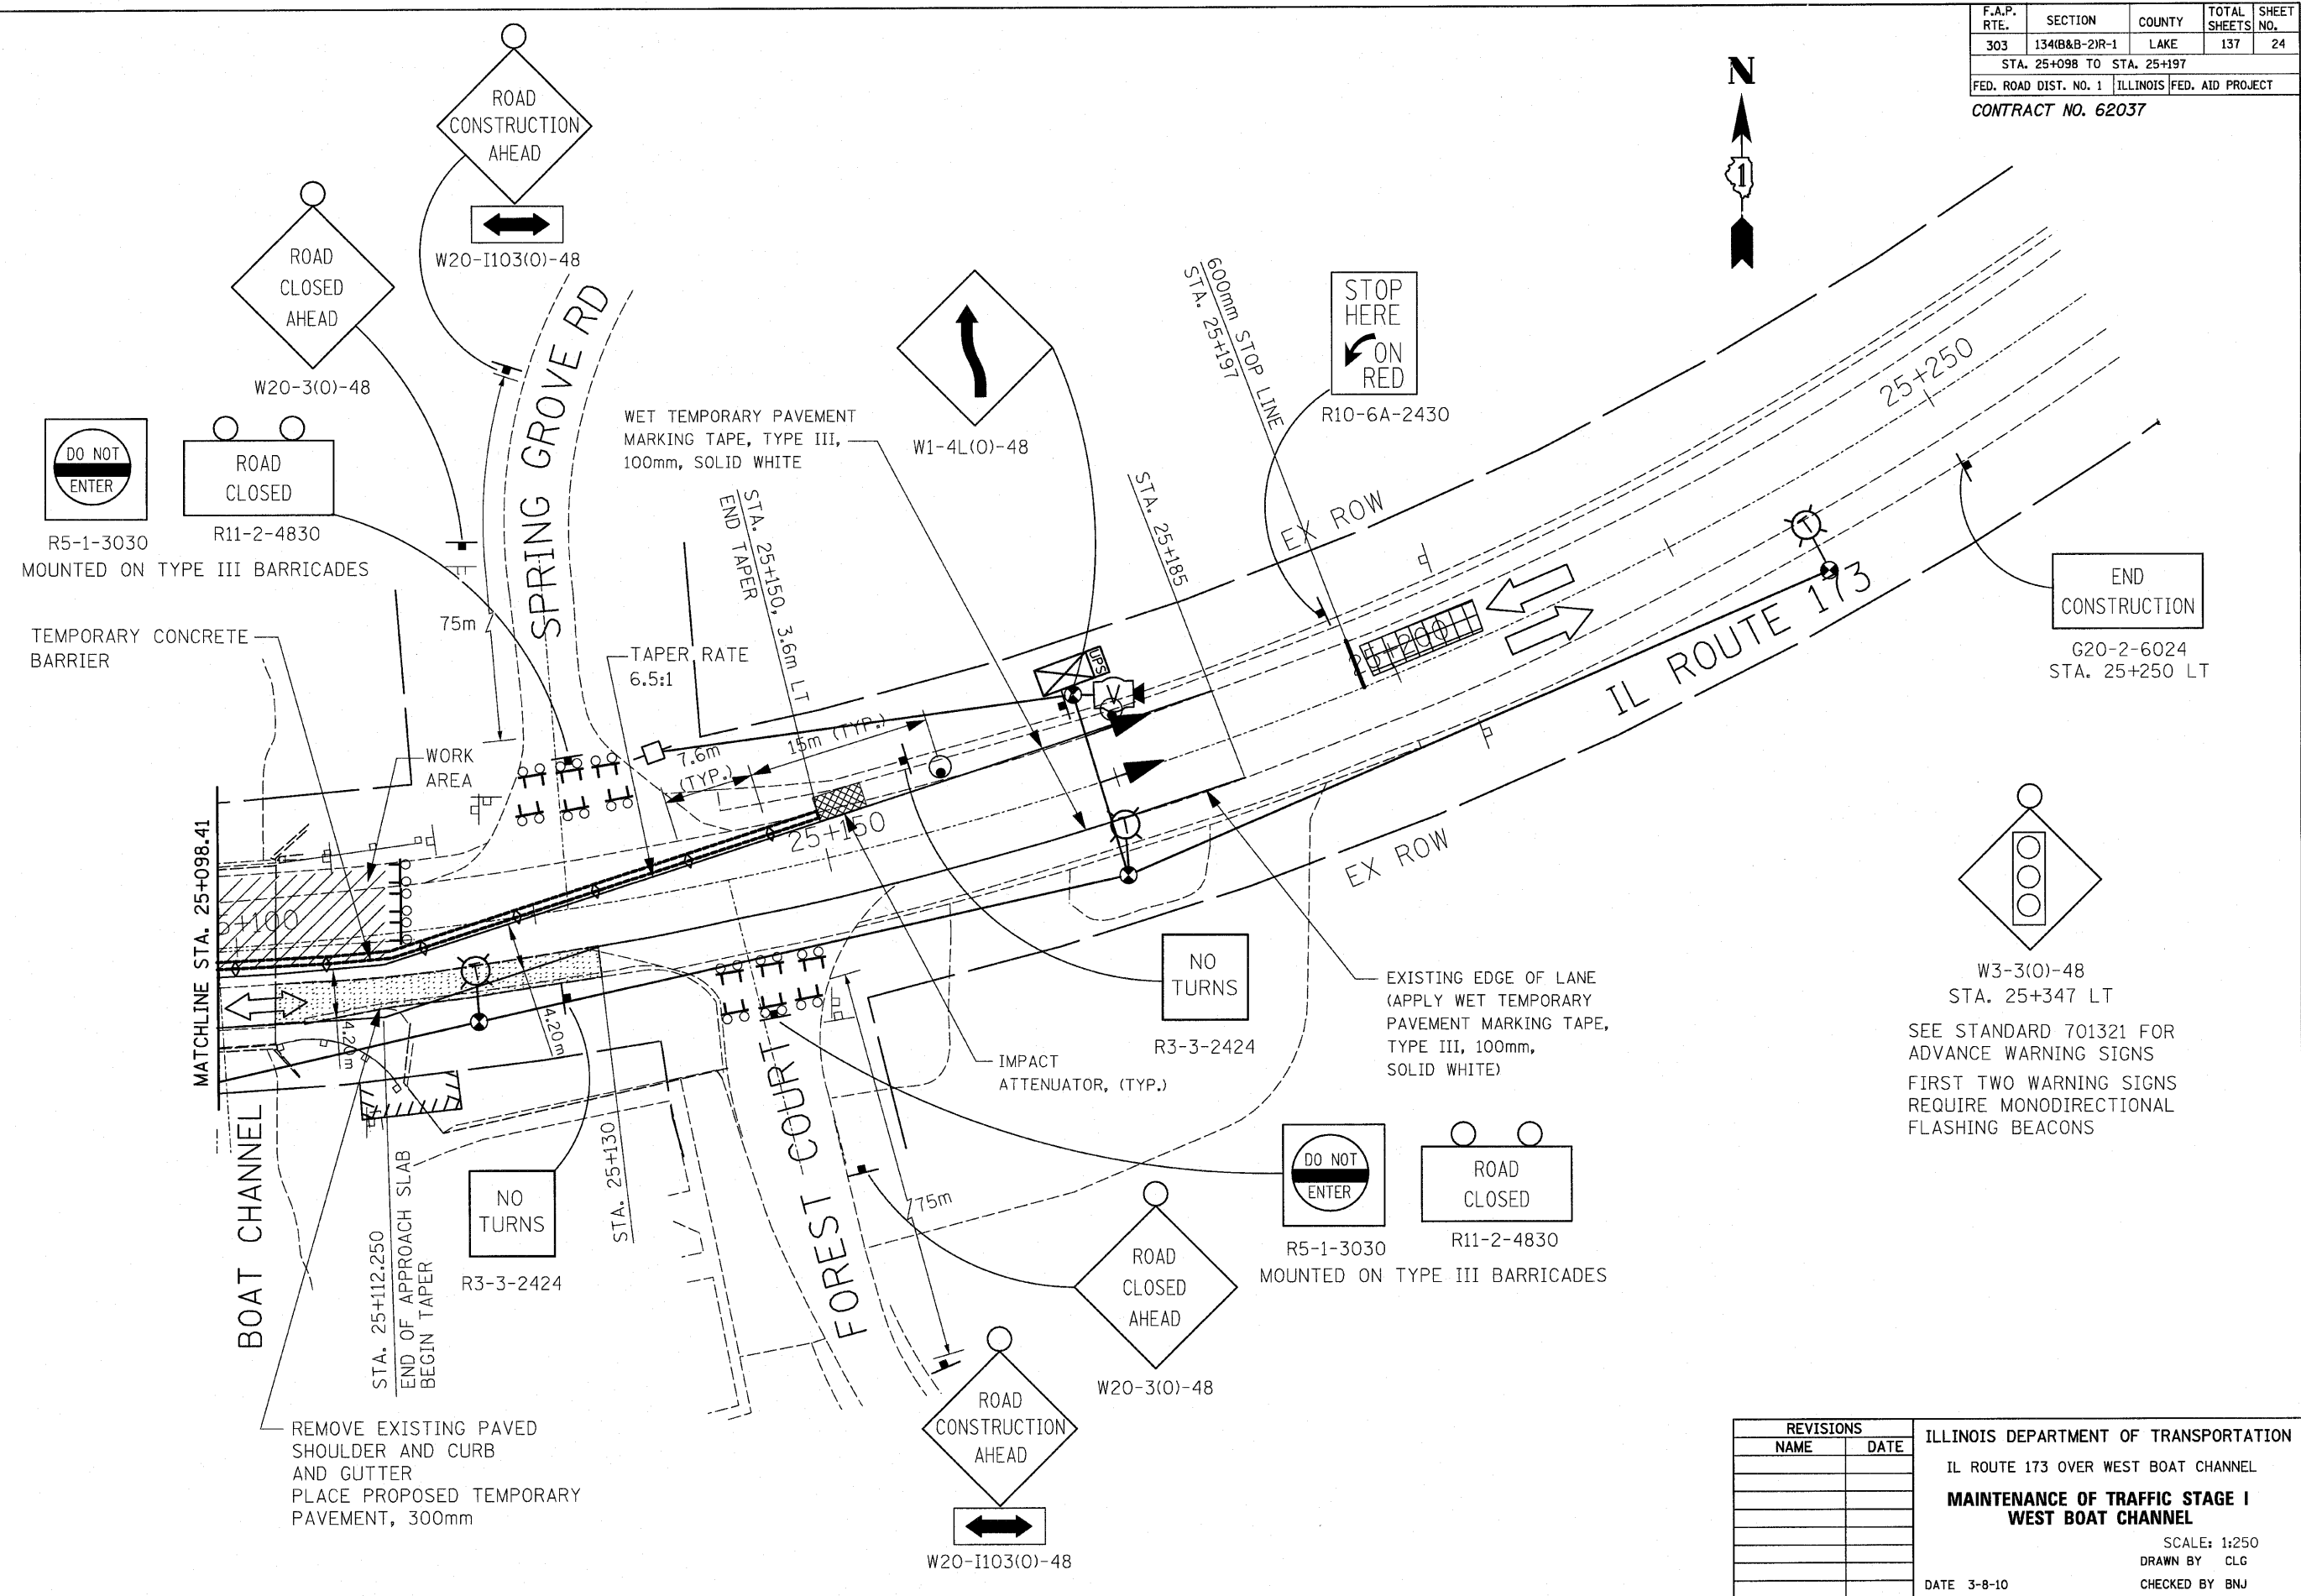

END CONSTRUCTION
G20-2-6024
STA. 25+250 LT

W3-3(O)-48
STA. 25+347 LT

SEE STANDARD 701321 FOR ADVANCE WARNING SIGNS
FIRST TWO WARNING SIGNS REQUIRE MONODIRECTIONAL FLASHING BEACONS

REVISIONS	
NAME	DATE

ILLINOIS DEPARTMENT OF TRANSPORTATION
IL ROUTE 173 OVER WEST BOAT CHANNEL
**MAINTENANCE OF TRAFFIC STAGE I
WEST BOAT CHANNEL**

SCALE: 1:250
DRAWN BY CLG
CHECKED BY BNJ

DATE 3-8-10

3117TRAFFWEST1.DGN