


F.A.P. RTE.	SECTION	COUNTY	TOTAL SHEETS	SHEET NO.
303	134(B&B-2)R-1	LAKE	137	28
STA. 25+098 TO STA. 25+197				
FED. ROAD DIST. NO. 1 ILLINOIS FED. AID PROJECT				
CONTRACT NO. 62037				

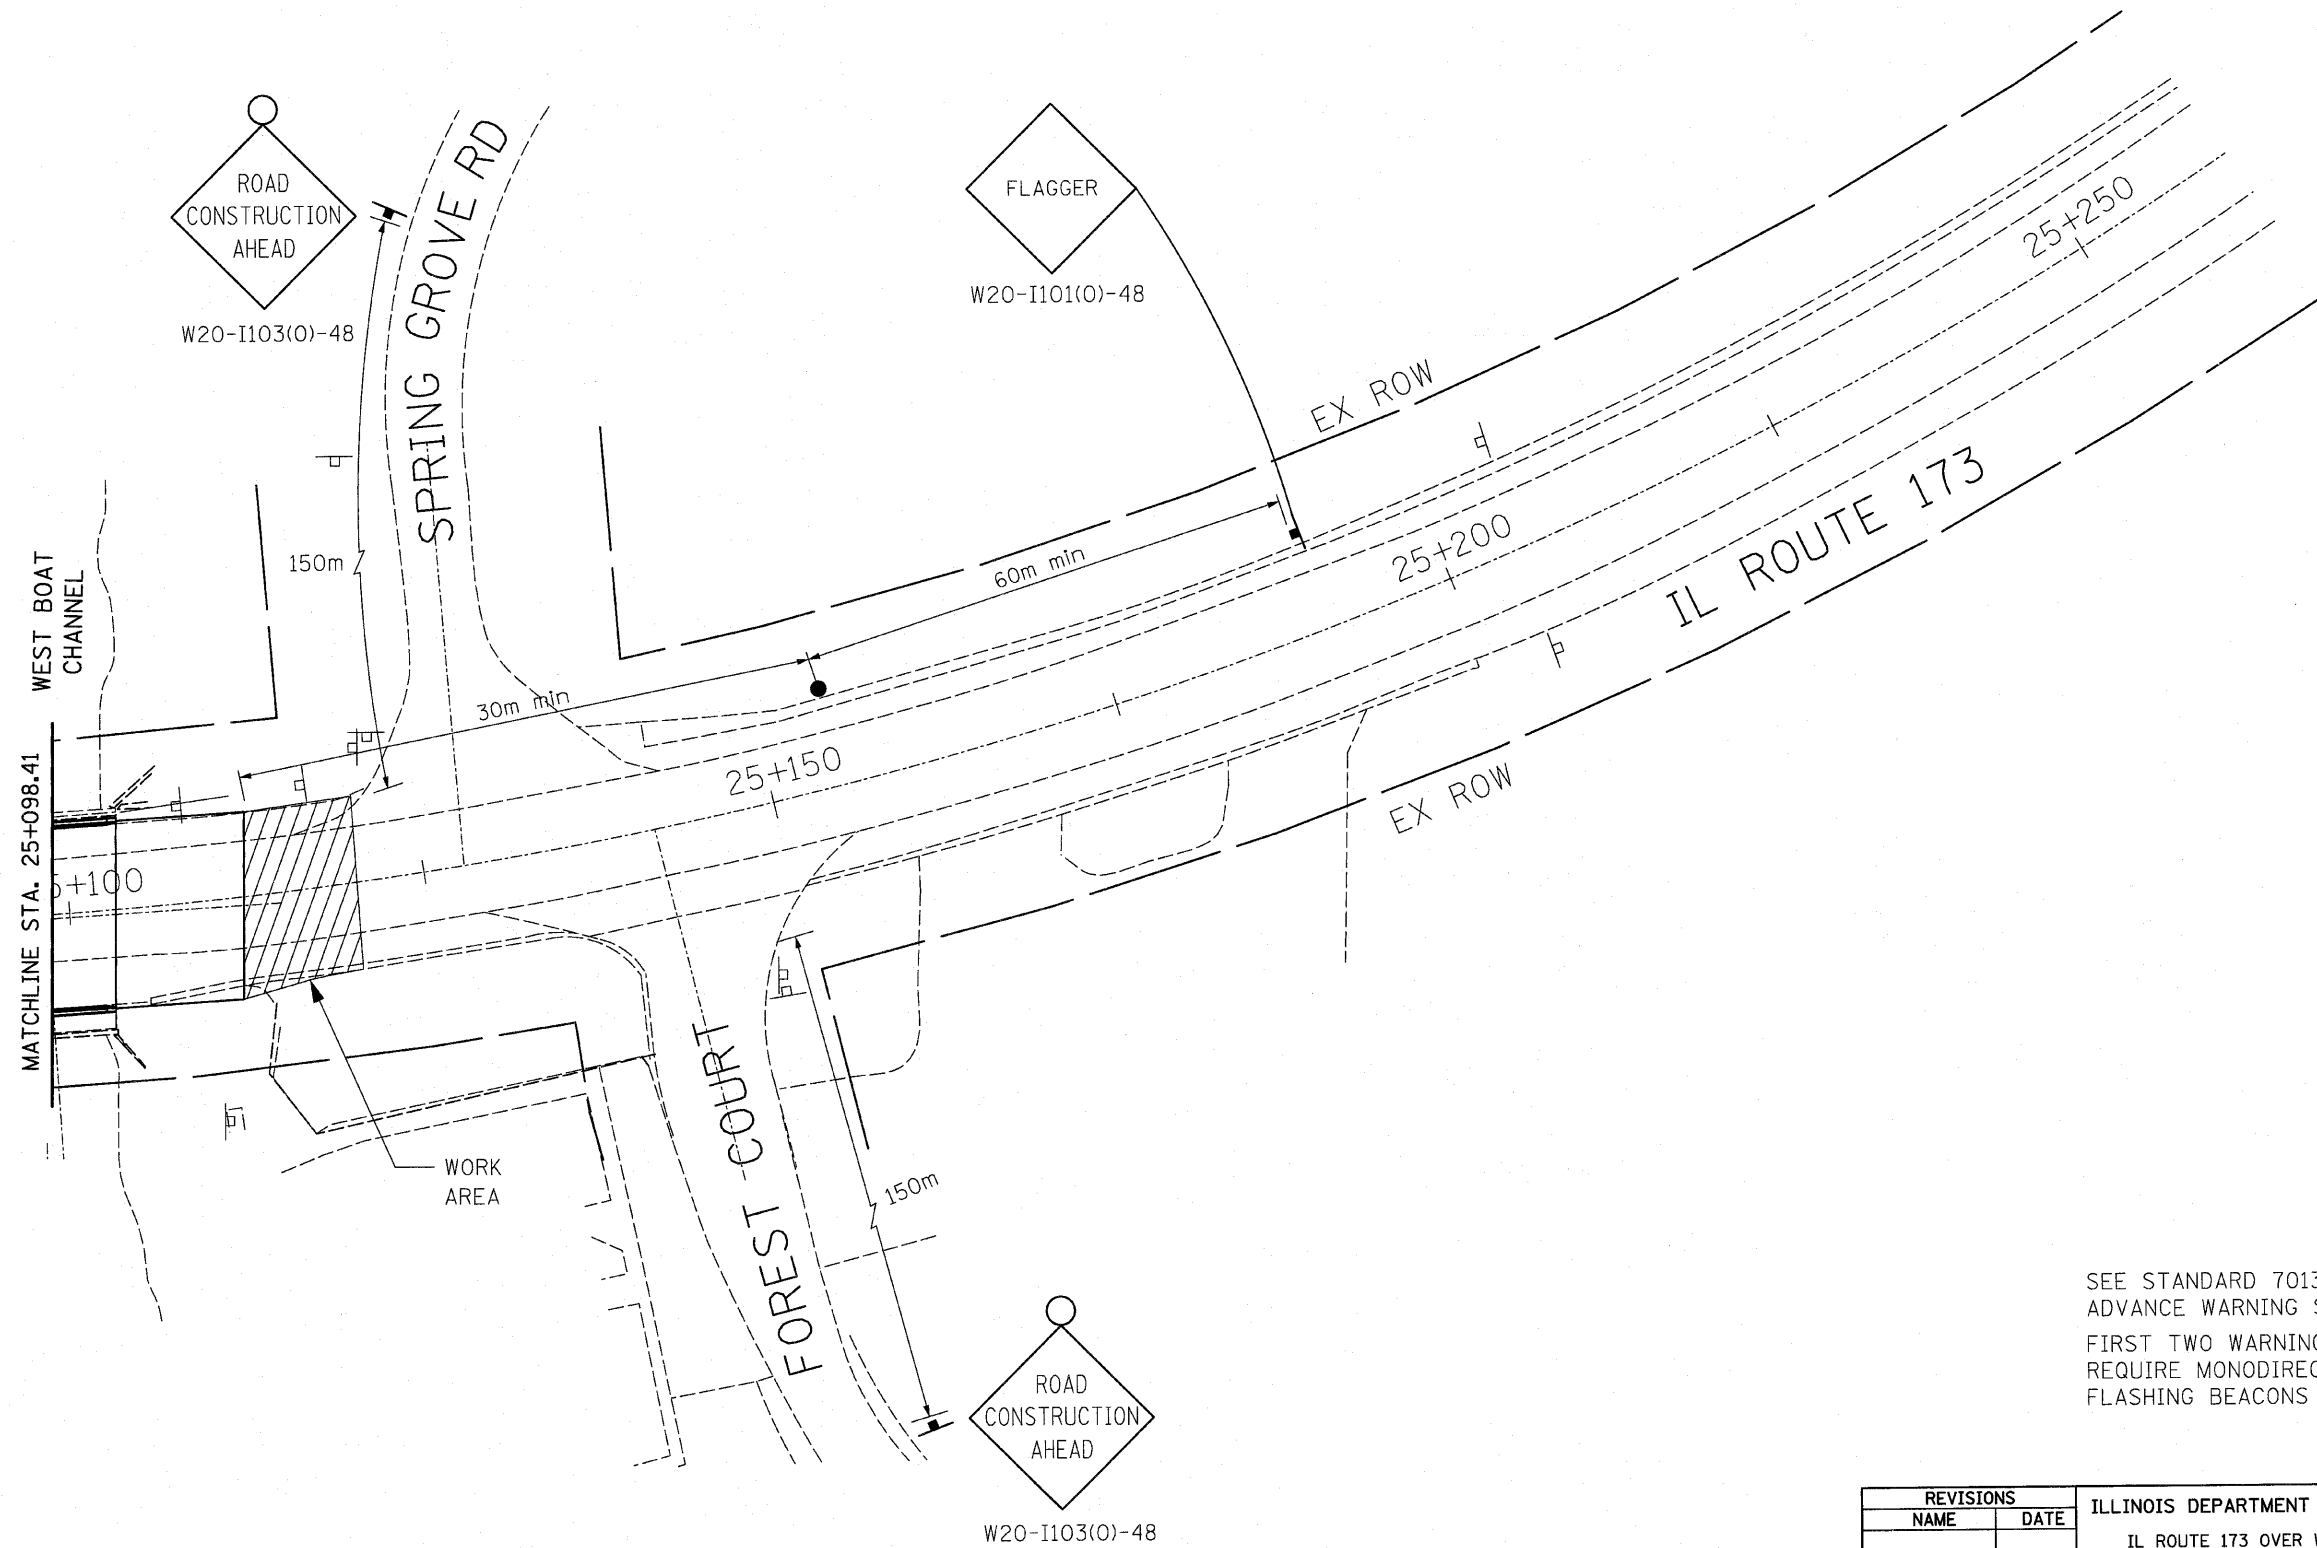

SEE STANDARD 701306 FOR
ADVANCE WARNING SIGNS
FIRST TWO WARNING SIGNS
REQUIRE MONODIRECTIONAL
FLASHING BEACONS

REVISIONS	
NAME	DATE

ILLINOIS DEPARTMENT OF TRANSPORTATION
IL ROUTE 173 OVER WEST BOAT CHANNEL
**MAINTENANCE OF TRAFFIC STAGE III
WEST BOAT CHANNEL**

SCALE: 1:250
DRAWN BY CLG
CHECKED BY BNJ

DATE 3-8-10



3117TRAFFWEST3.DGN