


F.A.P. RTE.	SECTION	COUNTY	TOTAL SHEETS	SHEET NO.
303	134(B&B-2)R-1	LAKE	137	47
STA. 25+000 TO STA. 25+150				
FED. ROAD DIST. NO. 1 ILLINOIS FED. AID PROJECT				
CONTRACT NO. 62037				

**LEGEND:**

- POWER POLE
- ⊗ LIGHT POLE

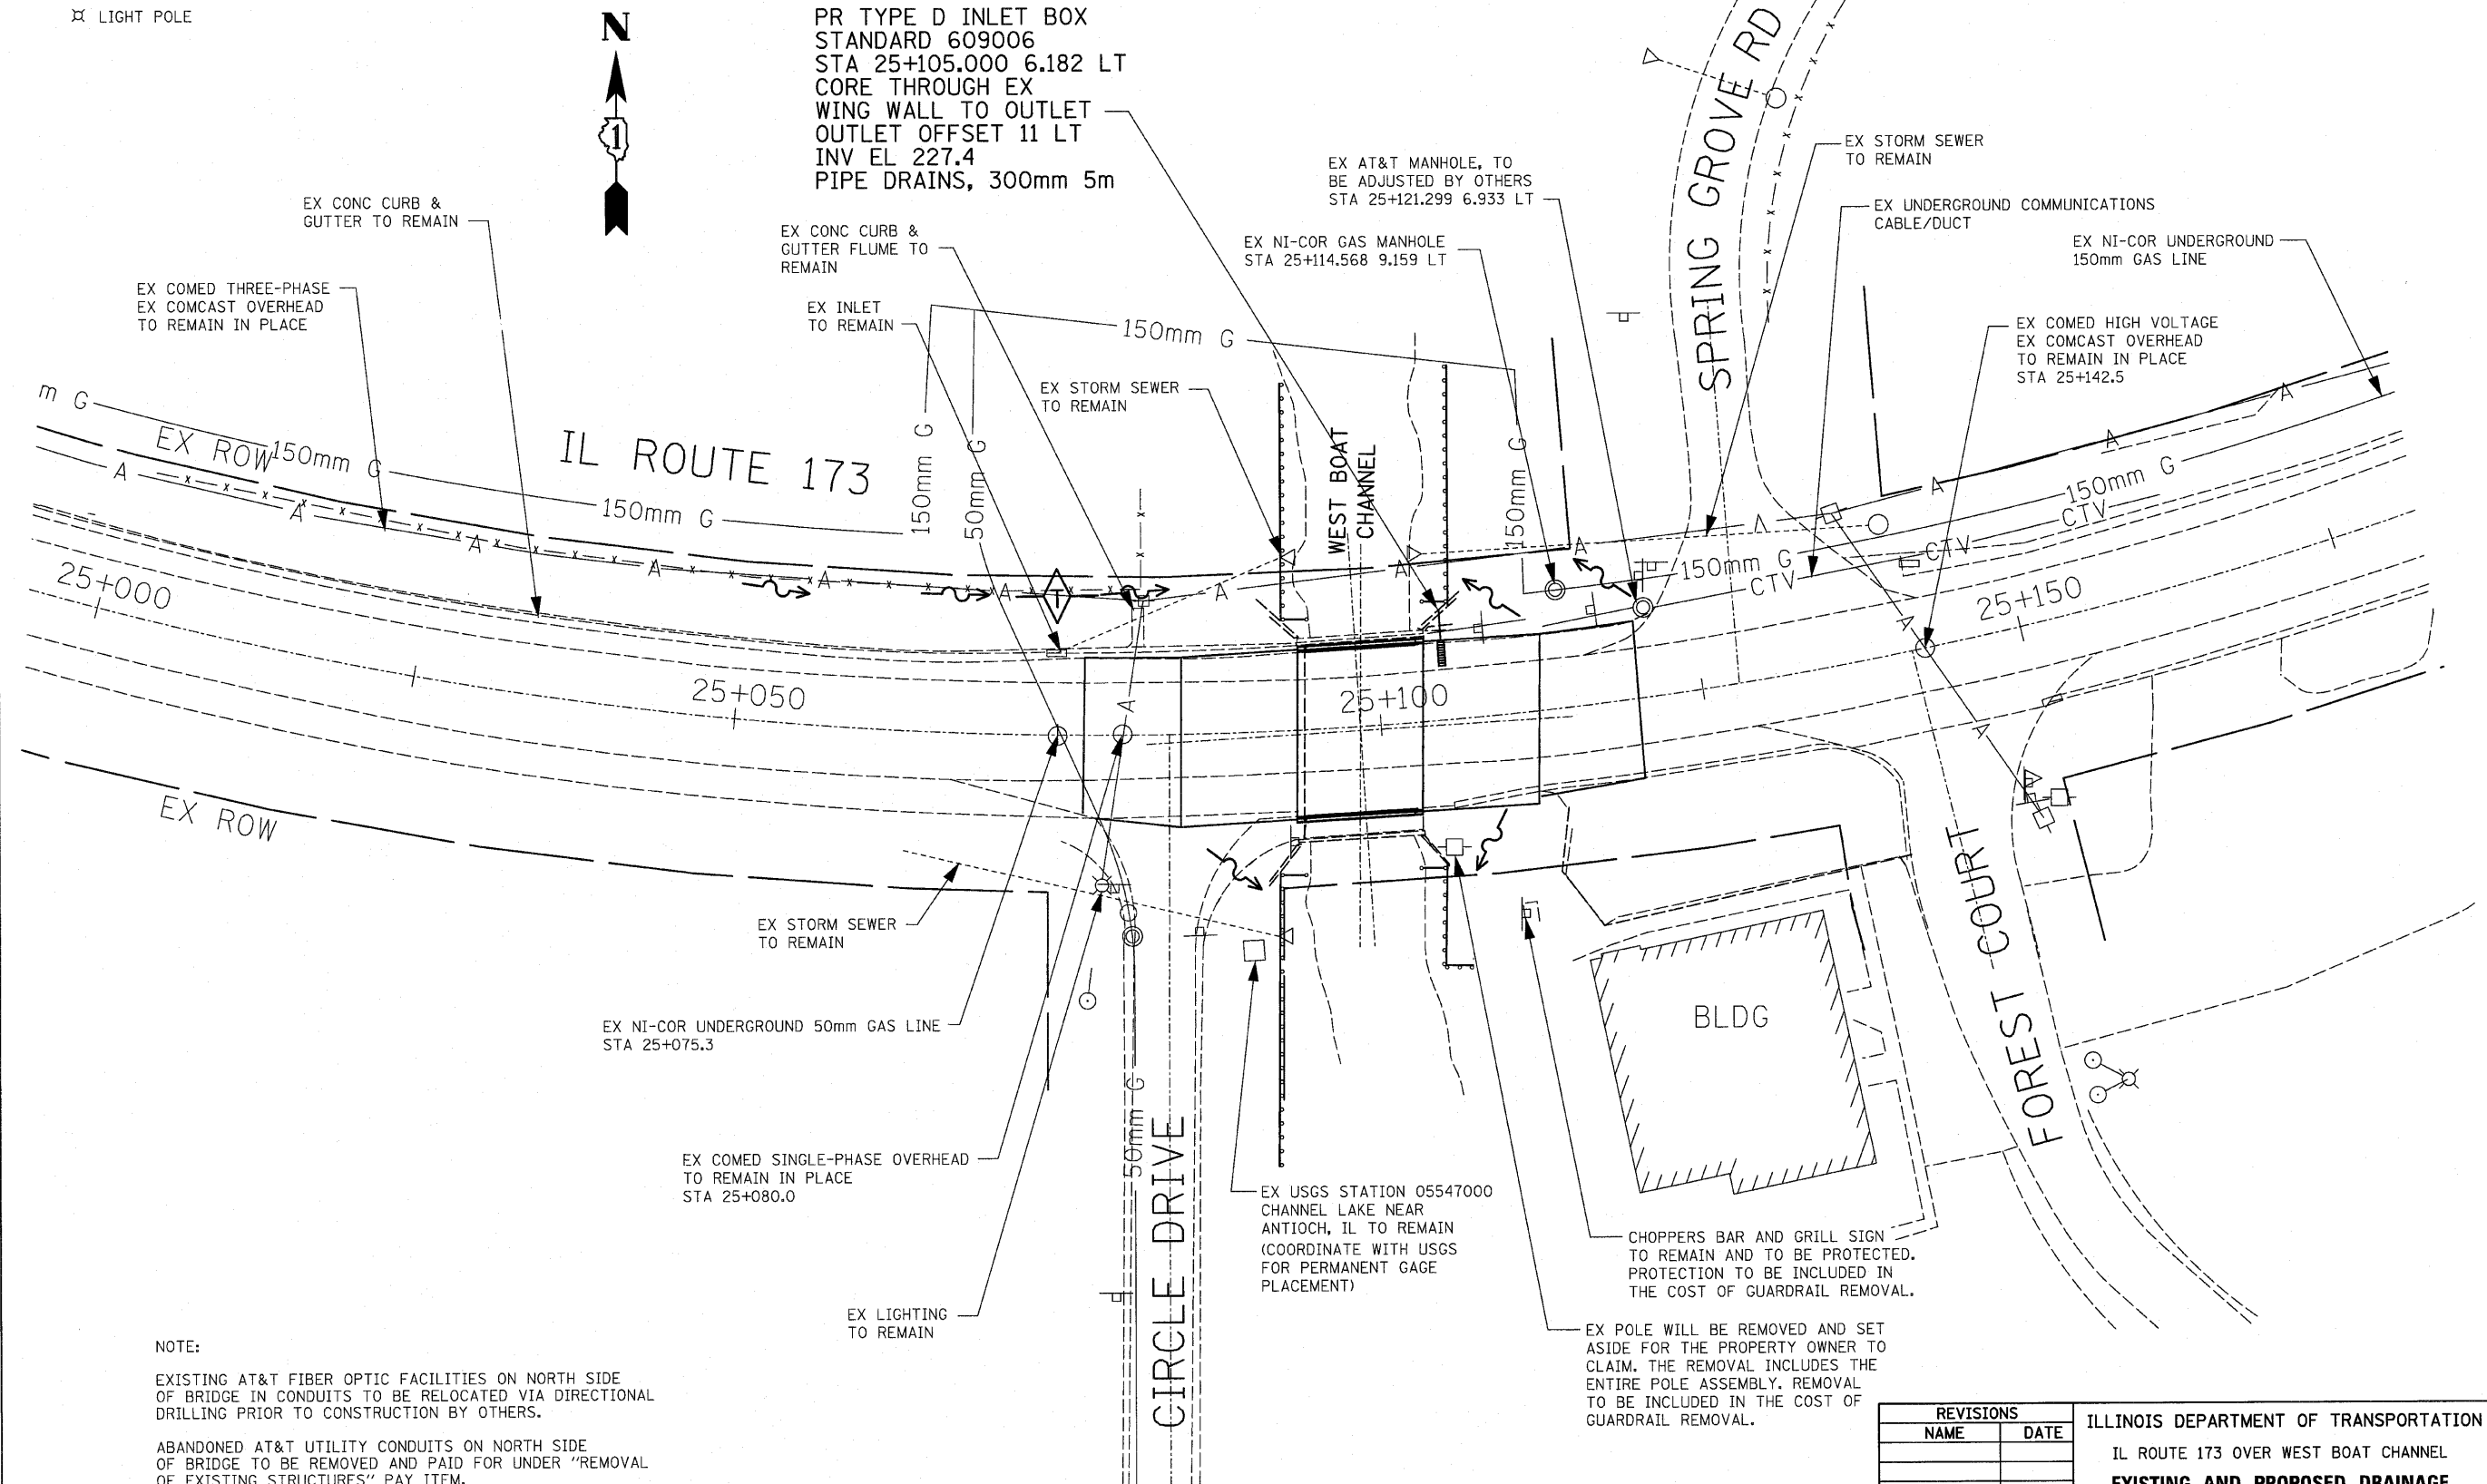

**NOTE:**

EXISTING AT&T FIBER OPTIC FACILITIES ON NORTH SIDE OF BRIDGE IN CONDUITS TO BE RELOCATED VIA DIRECTIONAL DRILLING PRIOR TO CONSTRUCTION BY OTHERS.

ABANDONED AT&T UTILITY CONDUITS ON NORTH SIDE OF BRIDGE TO BE REMOVED AND PAID FOR UNDER "REMOVAL OF EXISTING STRUCTURES" PAY ITEM.

REVISIONS	
NAME	DATE

ILLINOIS DEPARTMENT OF TRANSPORTATION  
 IL ROUTE 173 OVER WEST BOAT CHANNEL  
**EXISTING AND PROPOSED DRAINAGE AND UTILITIES**  
 SCALE: 1:250  
 DRAWN BY CLG  
 CHECKED BY JJD  
 DATE 3-8-10



WEST UTILITY.DGN