
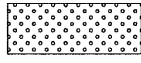
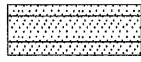
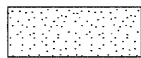


F.A.P. RTE.	SECTION	COUNTY	TOTAL SHEETS	SHEET NO.
303	134(B&B-2)R-1	LAKE	137	49
STA. 25+000 TO STA. 25+150				
FED. ROAD DIST. NO. 1 ILLINOIS FED. AID PROJECT				
CONTRACT NO. 62037				

**LEGEND**

-  SEEDING CLASS 2A
-  SEEDING CLASS 4
-  WATERS OF THE UNITED STATES TEMPORARY IMPACT AREA

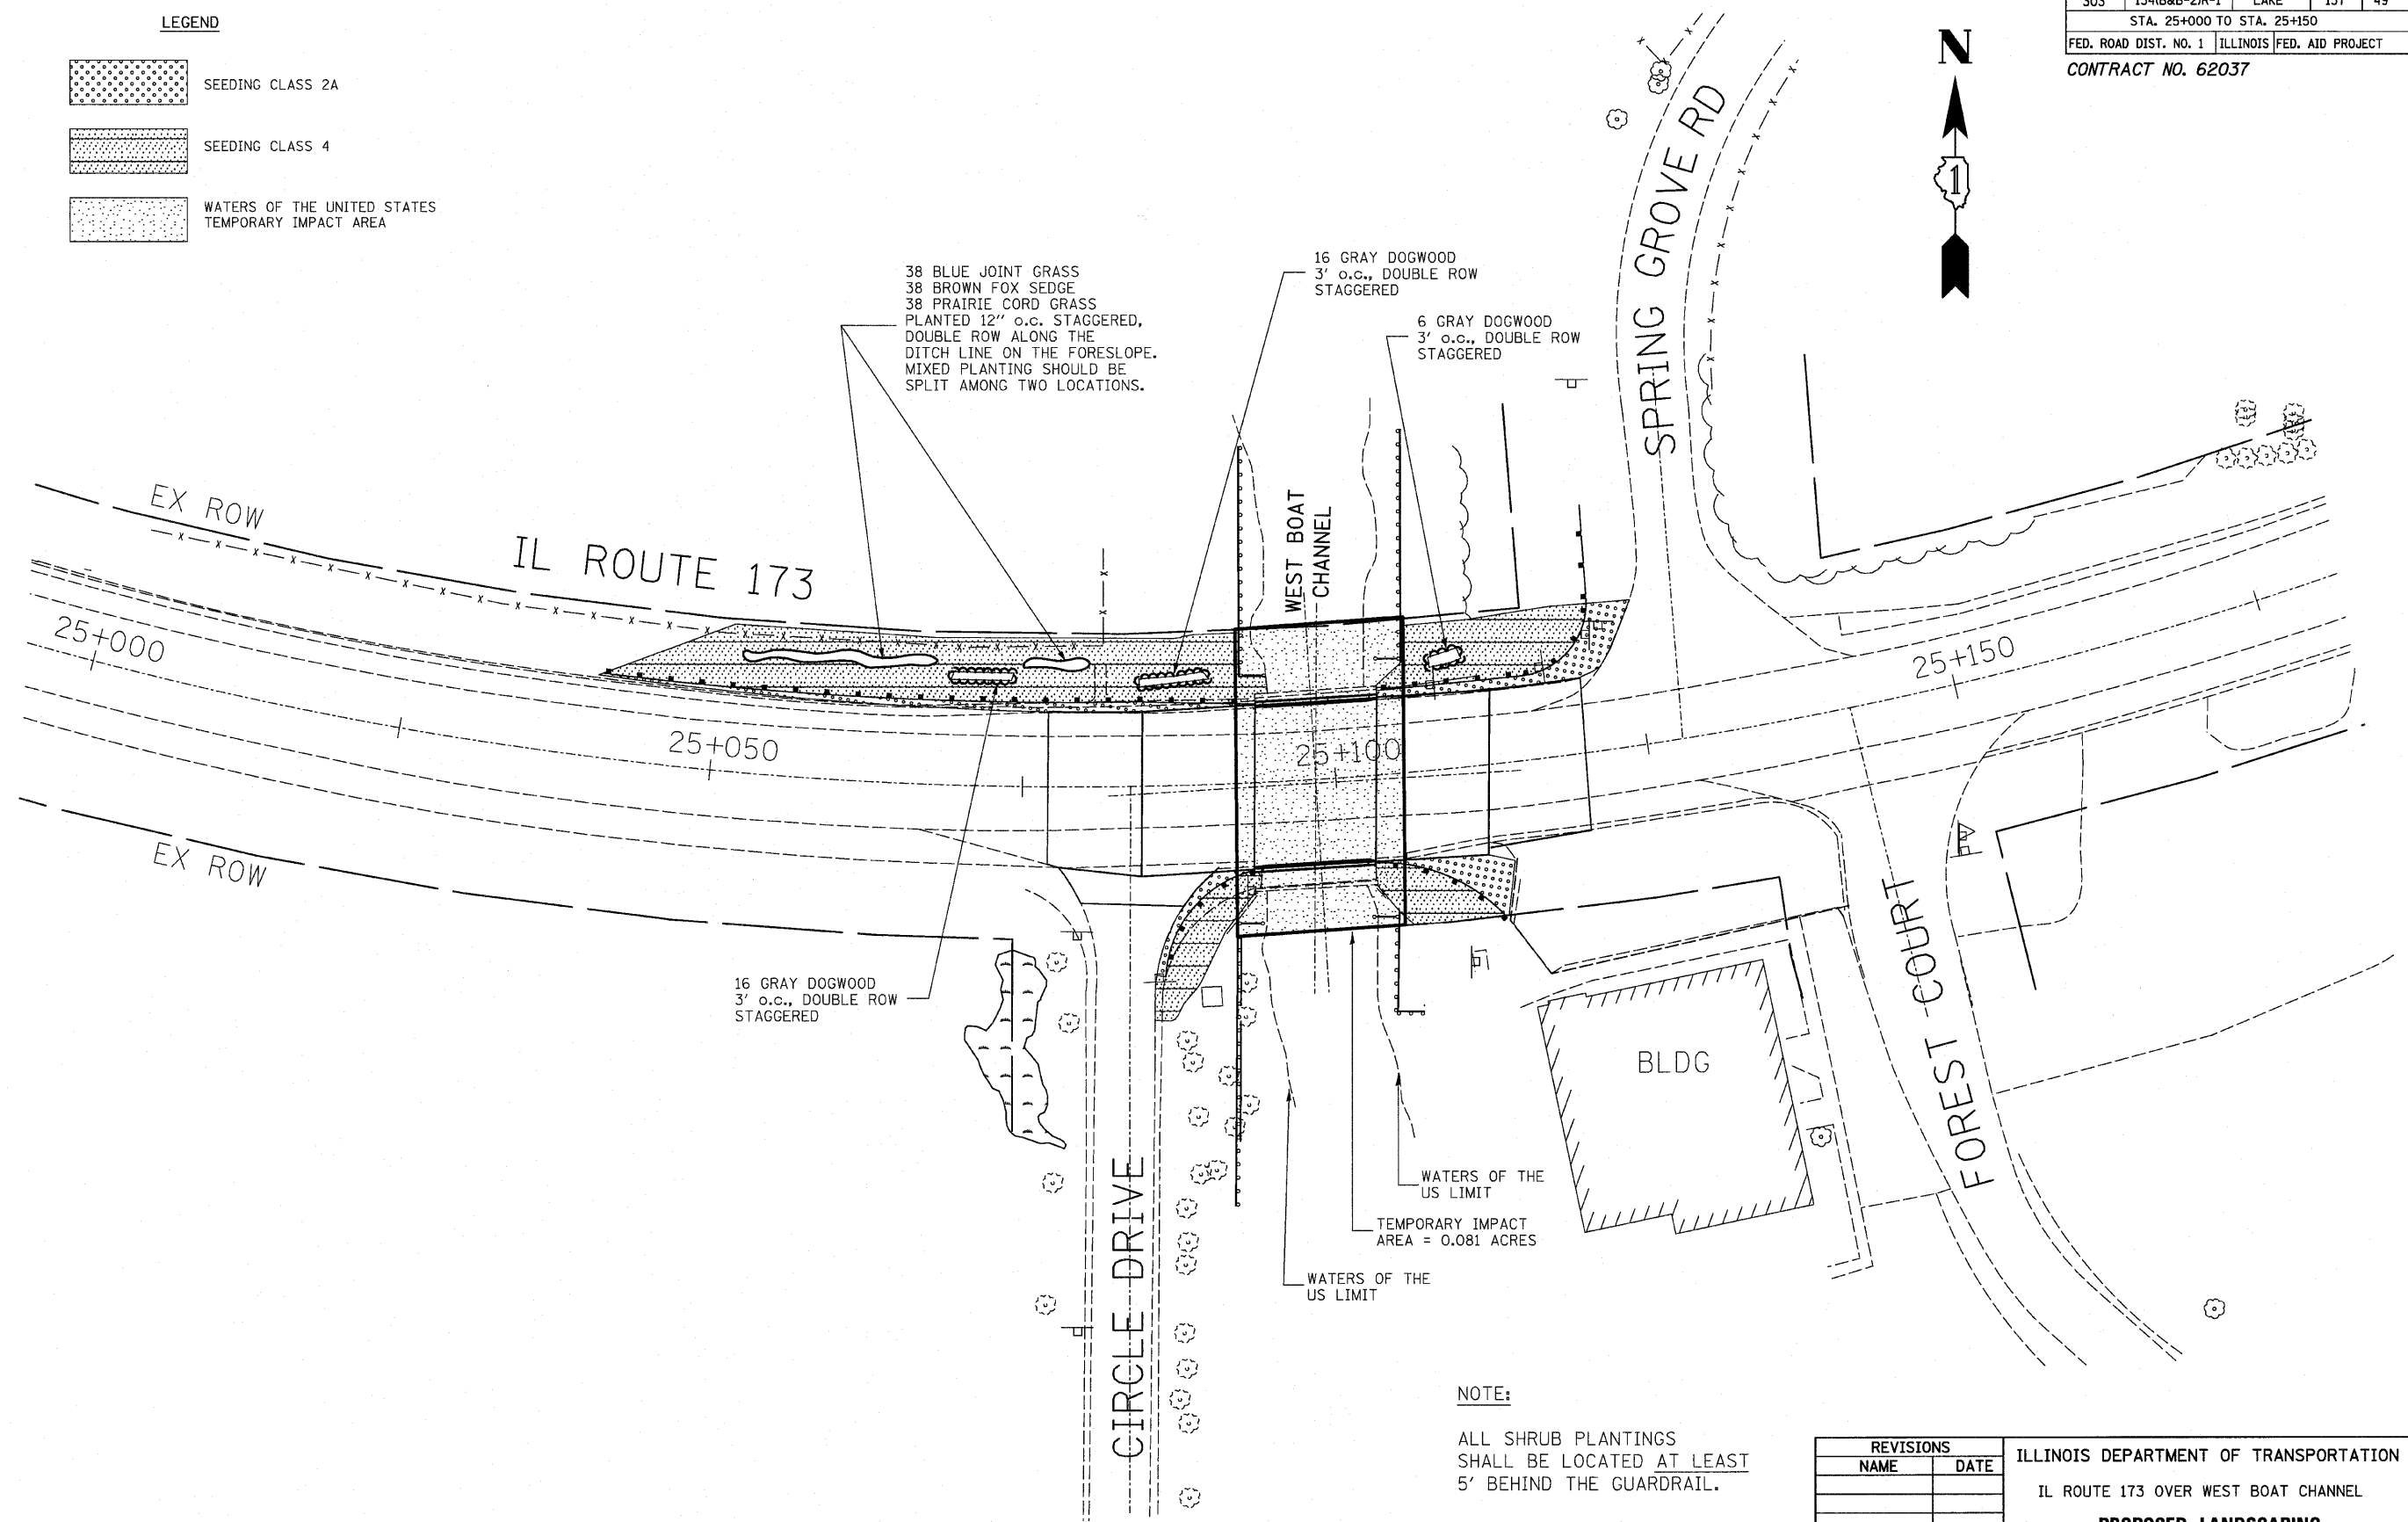

**NOTE:**  
ALL SHRUB PLANTINGS  
SHALL BE LOCATED AT LEAST  
5' BEHIND THE GUARDRAIL.

REVISIONS	
NAME	DATE

ILLINOIS DEPARTMENT OF TRANSPORTATION  
IL ROUTE 173 OVER WEST BOAT CHANNEL  
**PROPOSED LANDSCAPING**  
SCALE: 1:250  
DRAWN BY CLG  
CHECKED BY JJD  
DATE 3-8-10

