
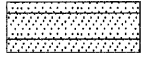
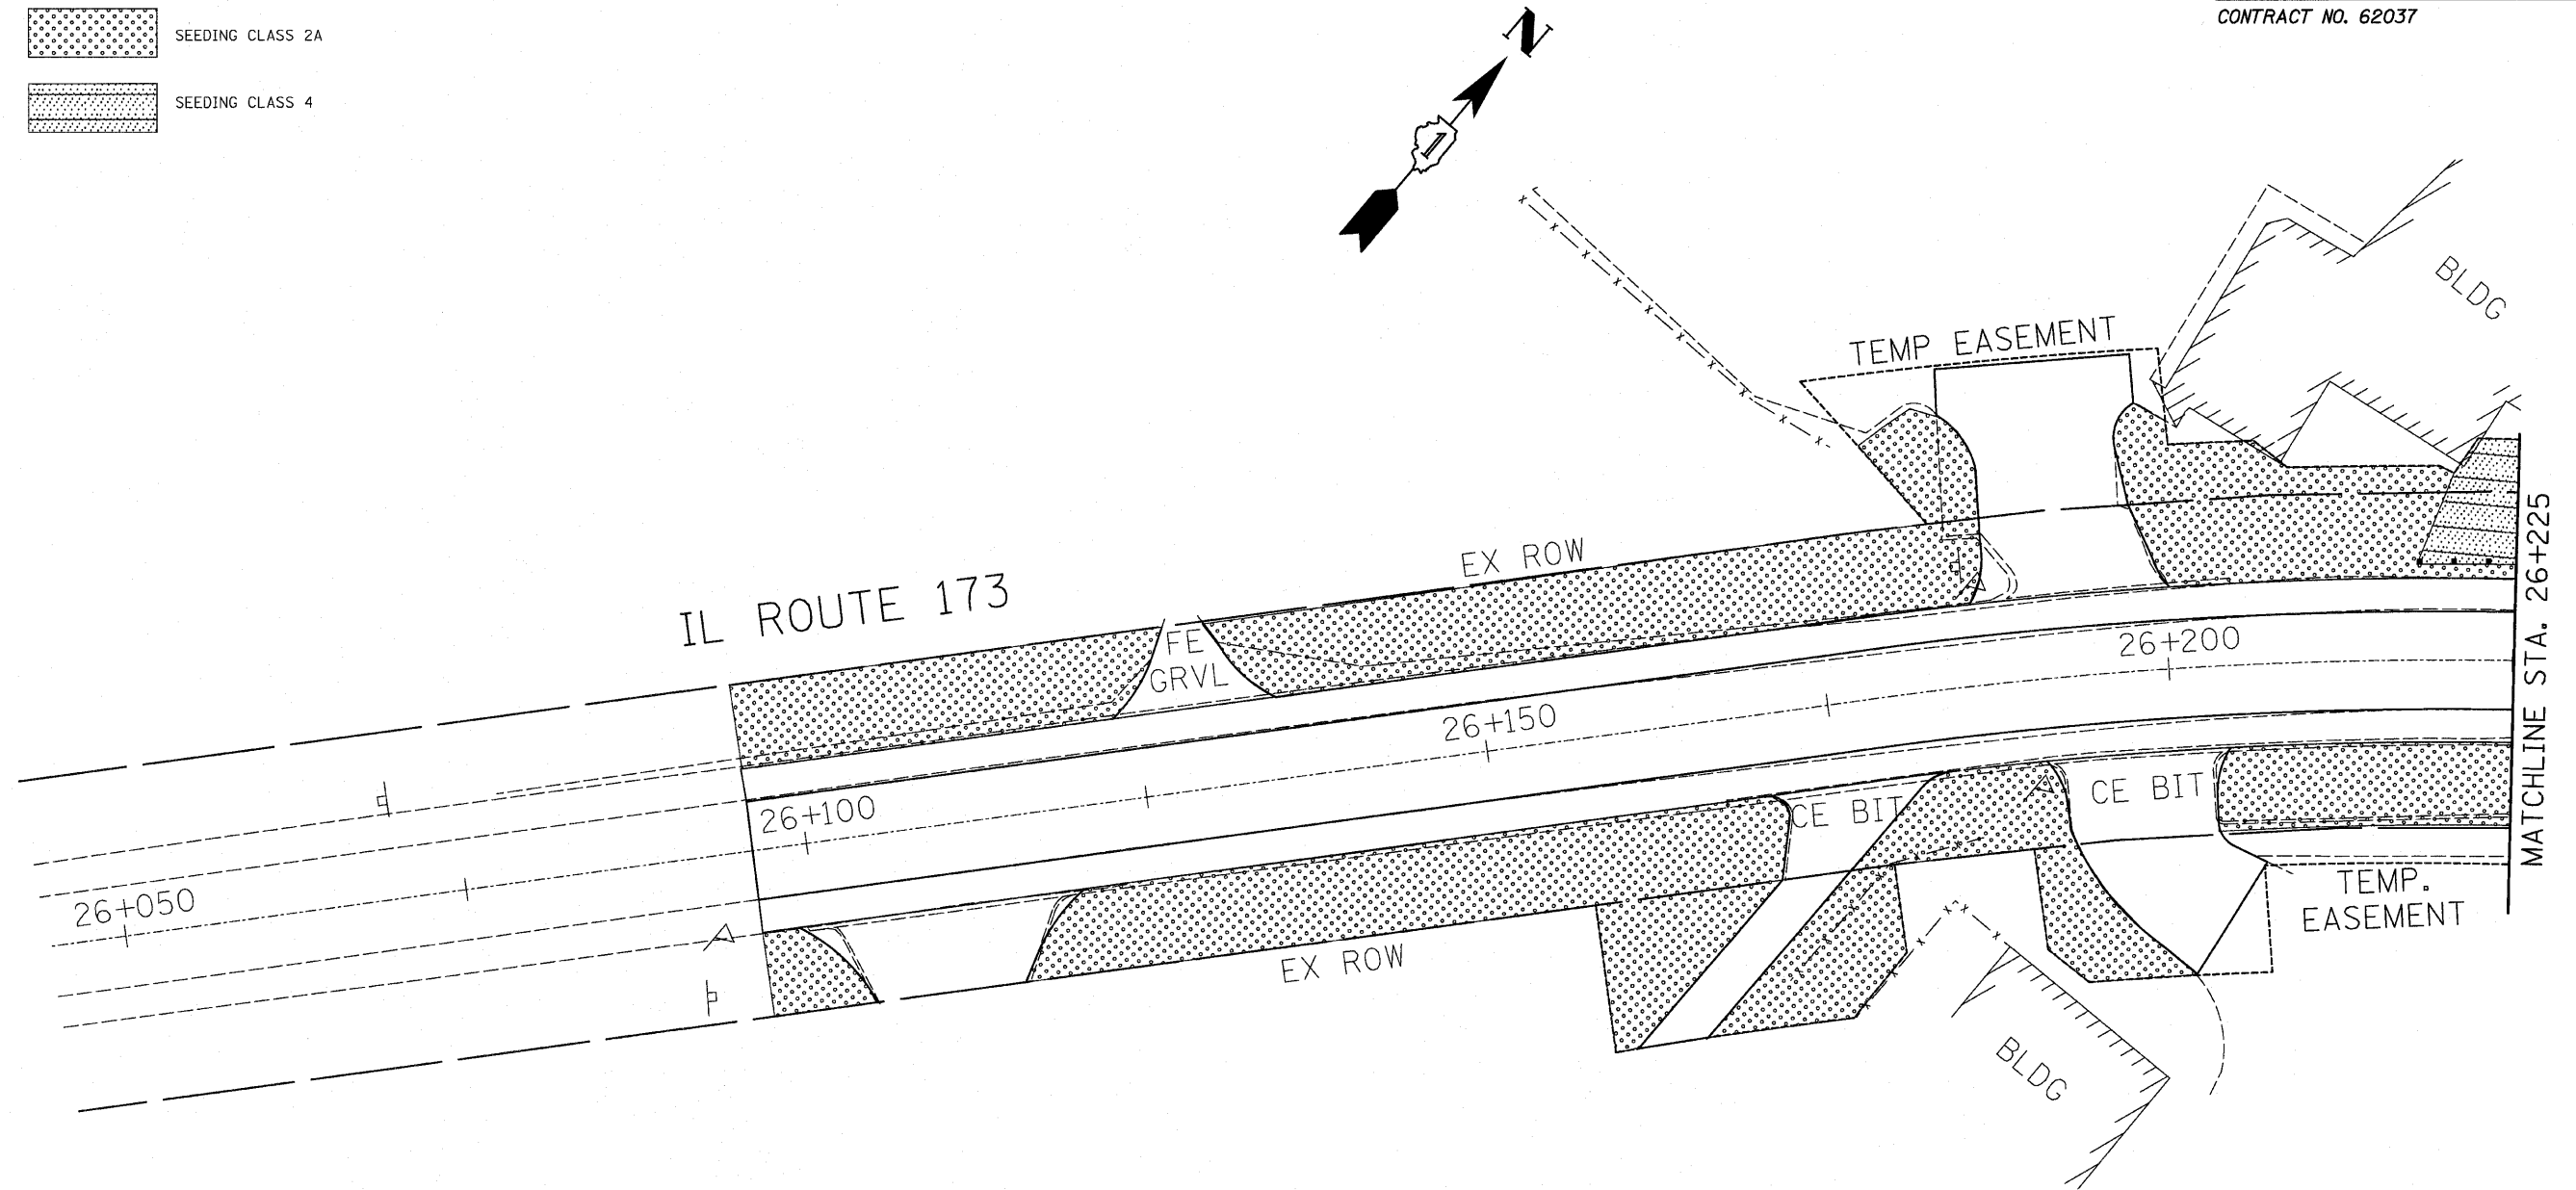


F.A.P. RTE.	SECTION	COUNTY	TOTAL SHEETS	SHEET NO.
303	134(B&B-2)R-1	LAKE	137	50
FED. ROAD DIST. NO. 1 ILLINOIS FED. AID PROJECT				
CONTRACT NO. 62037				

LEGEND

-  SEEDING CLASS 2A
-  SEEDING CLASS 4



NOTE:
 ALL SHRUB PLANTINGS SHALL BE LOCATED AT LEAST 5' BEHIND THE GUARDRAIL.

REVISIONS		ILLINOIS DEPARTMENT OF TRANSPORTATION IL ROUTE 173 OVER EAST BOAT CHANNEL PROPOSED LANDSCAPING
NAME	DATE	



SCALE: 1:250
 DRAWN BY CLG
 CHECKED BY JJD
 DATE 3-8-10