


F.A.P. RTE.	SECTION	COUNTY	TOTAL SHEETS	SHEET NO.
303	134(B&B-2)R-1	LAKE	137	58
STA. 26+400 TO STA. 26+650				
FED. ROAD DIST. NO. 1 ILLINOIS FED. AID PROJECT				
CONTRACT NO. 62037				

**NOTES:**

1. RAISED REFLECTIVE PAVEMENT MARKERS ON BRIDGE SHOULD BE RAISED REFLECTIVE PAVEMENT MARKER (BRIDGE), TWO-WAY AMBER, 12m O.C.
2. ALL PAVEMENT MARKINGS ON THE PC CONCRETE BRIDGE SHALL BE POLYUREA PAVEMENT MARKING TYPE I.

**PAVEMENT MARKING LEGEND**

- ① THERMOPLASTIC PAVEMENT MARKING, SOLID DOUBLE YELLOW (100mm)
- ② THERMOPLASTIC PAVEMENT MARKING, SOLID WHITE (100mm)
- ③ POLYUREA PAVEMENT MARKING TYPE I, SOLID DOUBLE YELLOW (100mm)
- ④ POLYUREA PAVEMENT MARKING TYPE I, SOLID WHITE (100mm)
- ◆ RAISED REFLECTIVE PAVEMENT MARKERS, TWO-WAY AMBER MARKER, 12m O.C.

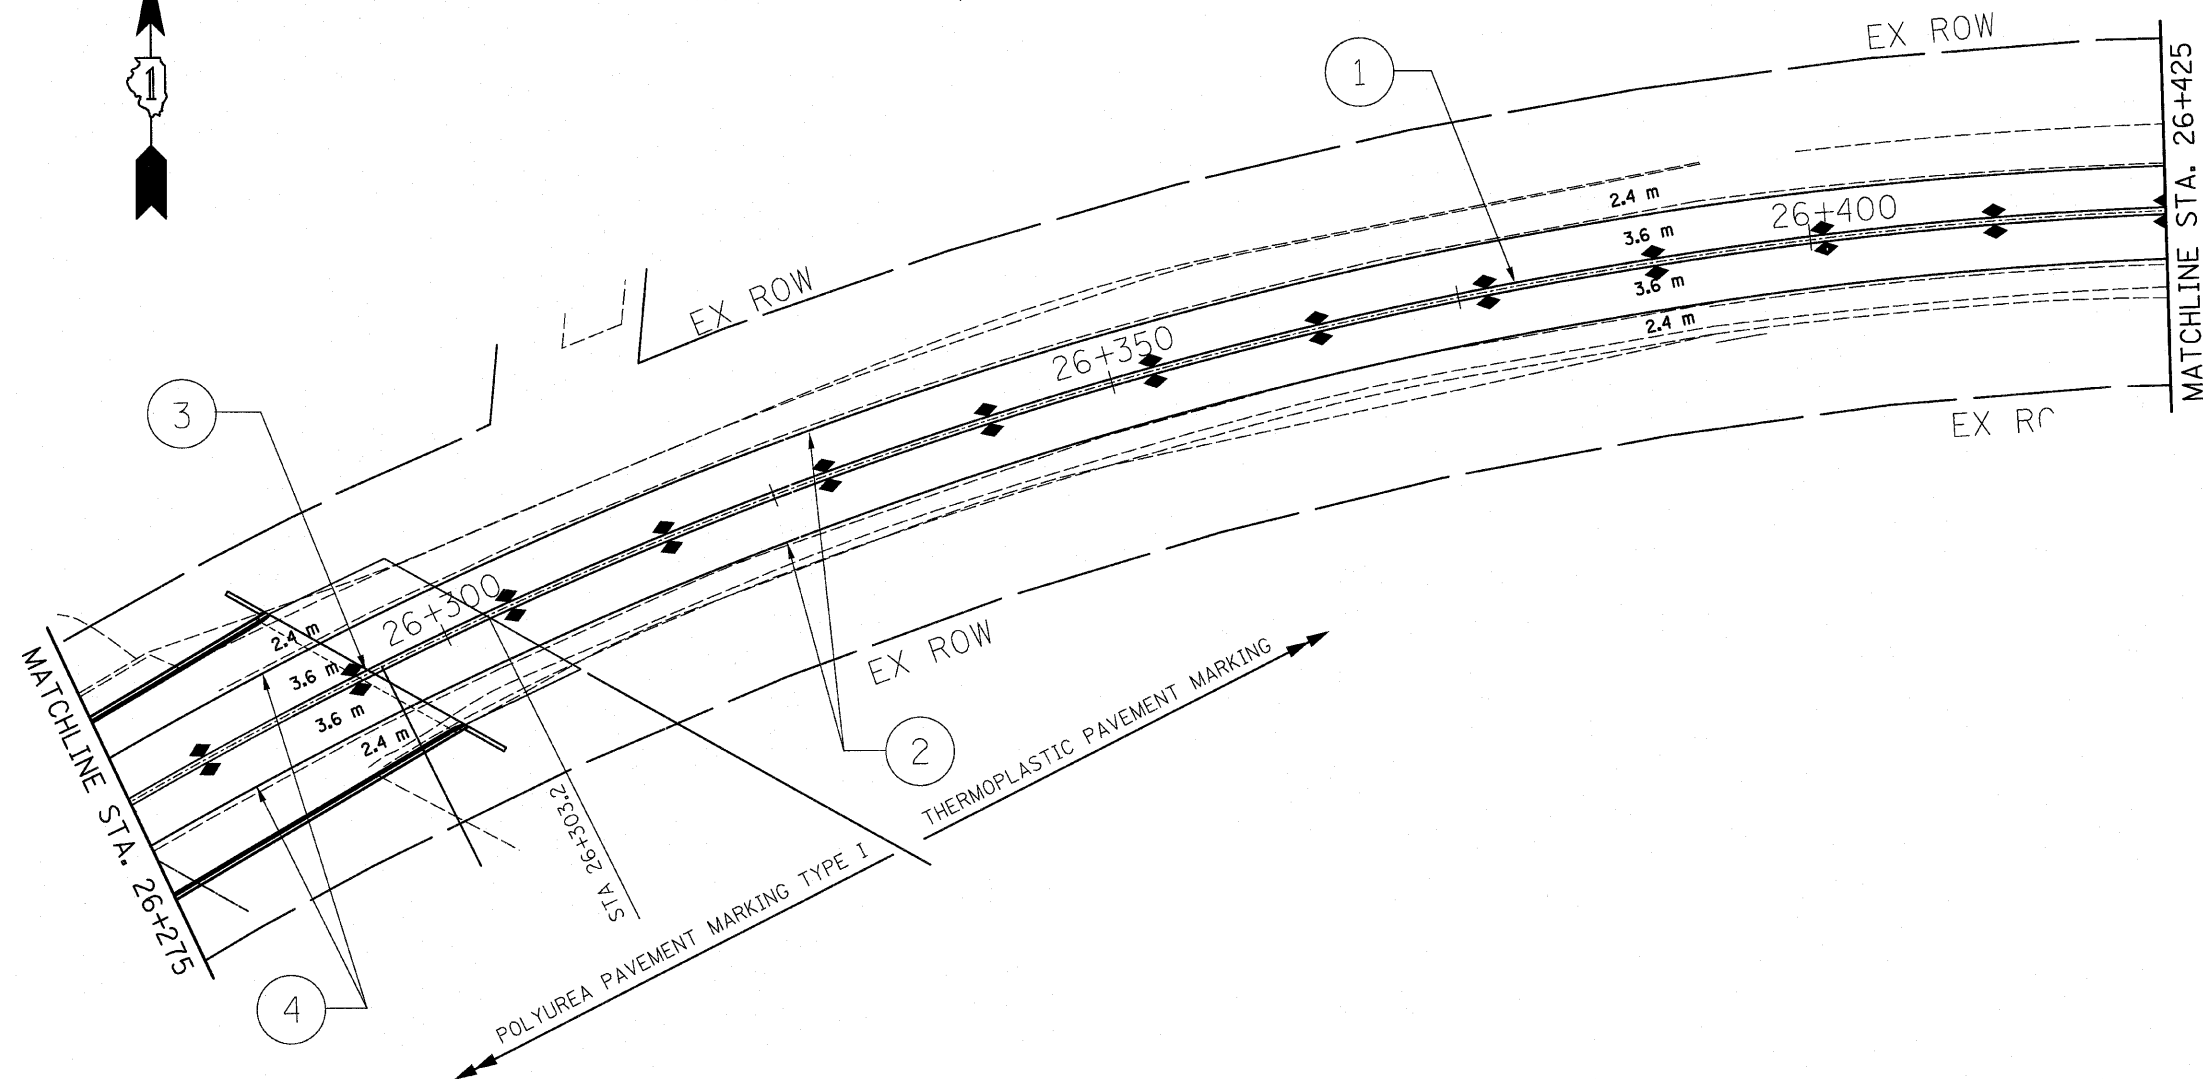

REVISIONS	
NAME	DATE

ILLINOIS DEPARTMENT OF TRANSPORTATION  
 IL ROUTE 173 OVER EAST BOAT CHANNEL  
**PAVEMENT MARKINGS**

SCALE: 1:250  
 DRAWN BY CLG  
 CHECKED BY JJD  
 DATE 3-8-10