

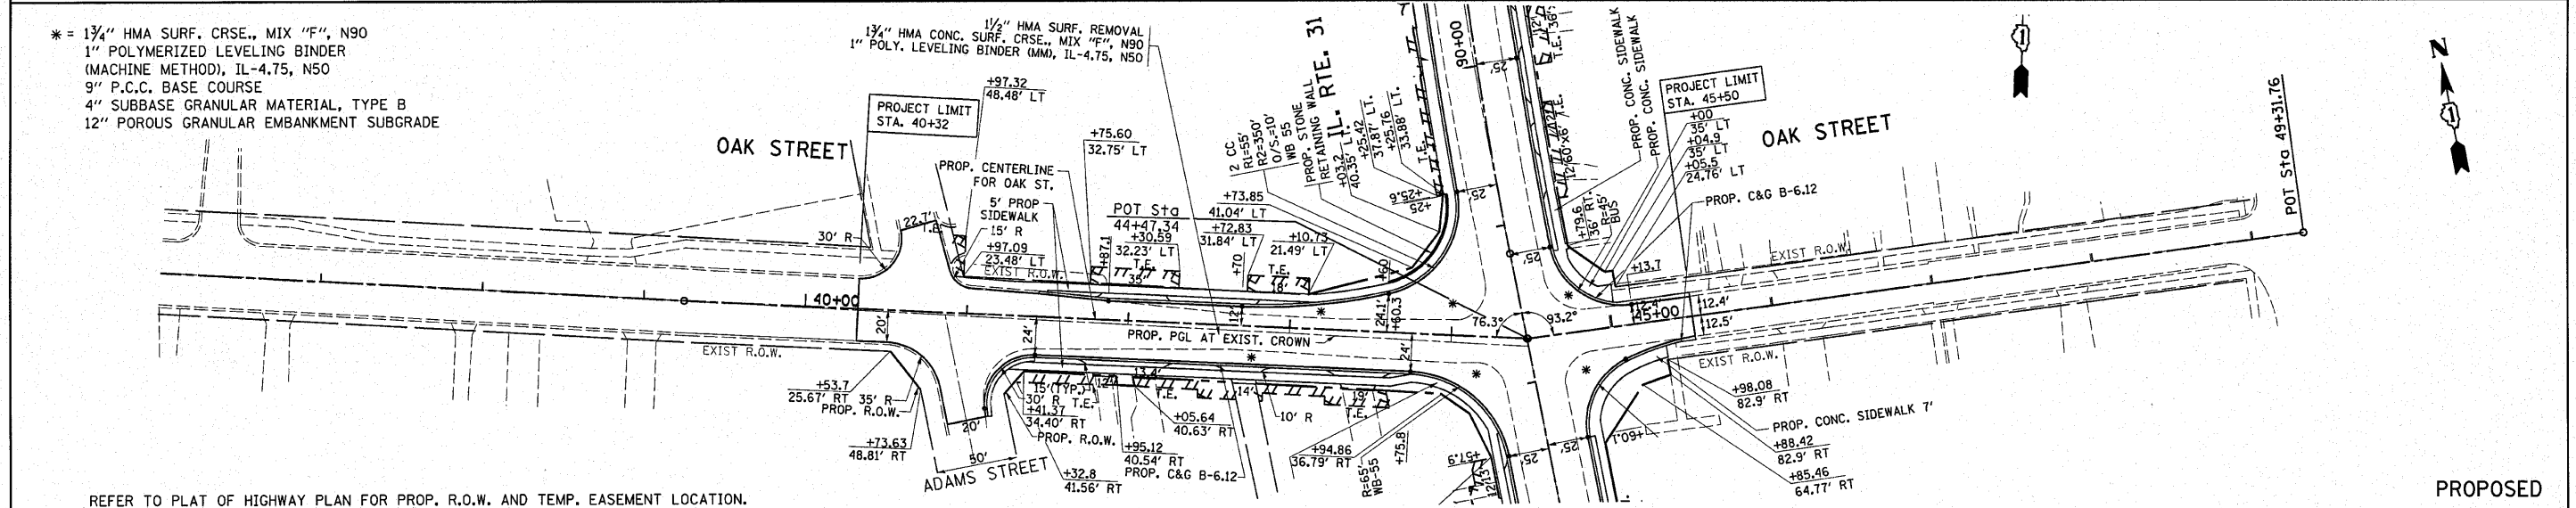


DATE	
BY	
SURVEYED	
PLOTTED	
CHECKED	
REVISIONS	
NO.	
DATE	
BY	
DATE	
BY	

DATE	
BY	
SURVEYED	
PLOTTED	
CHECKED	
REVISIONS	
NO.	
DATE	
BY	
DATE	
BY	

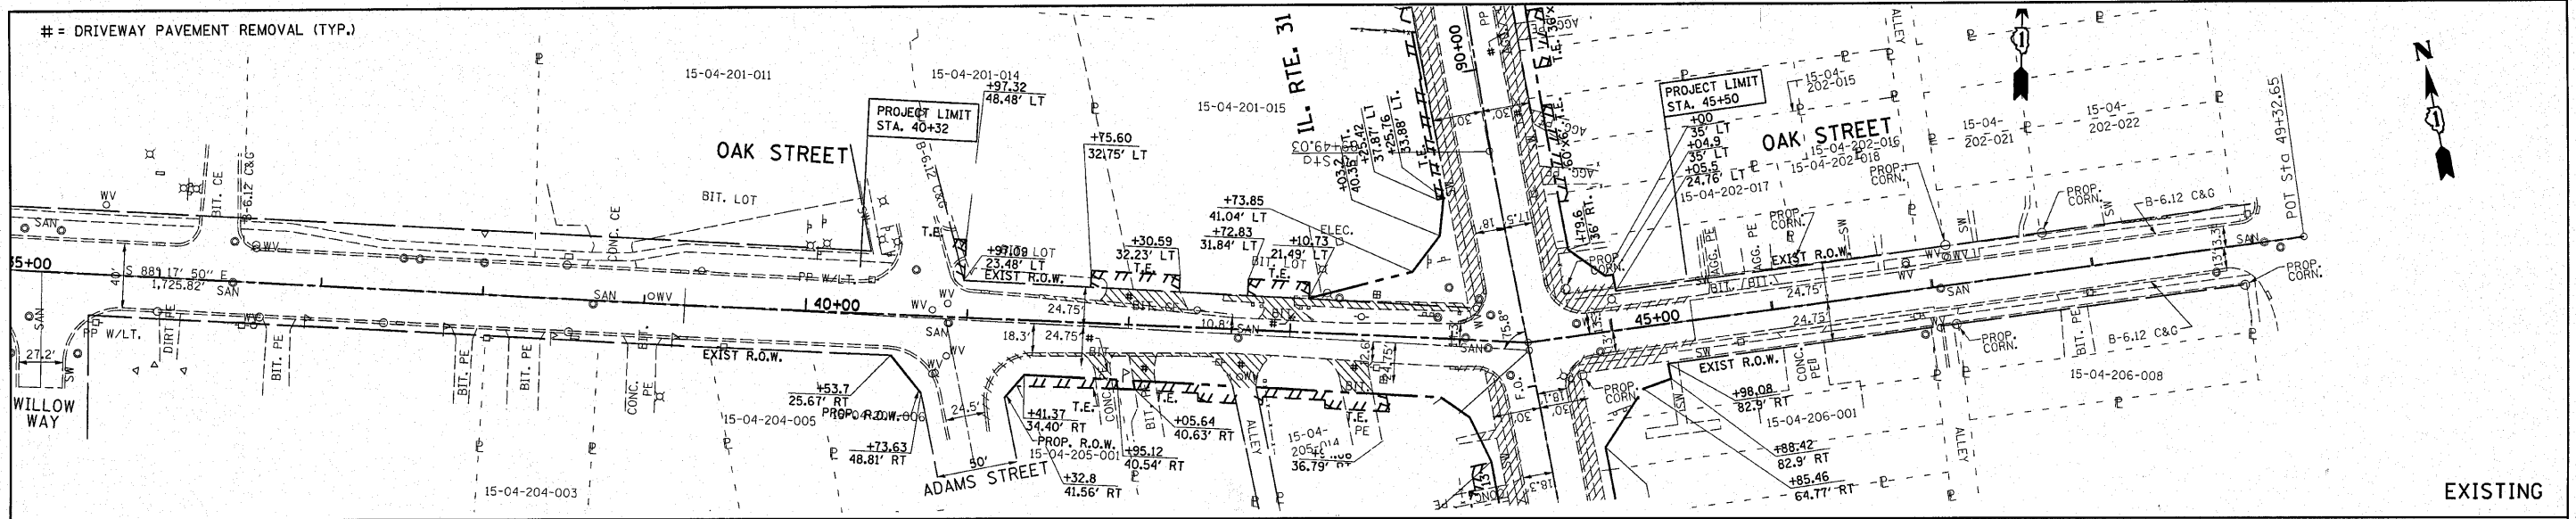

REFER TO PLAT OF HIGHWAY PLAN FOR PROP. R.O.W. AND TEMP. EASEMENT LOCATION.

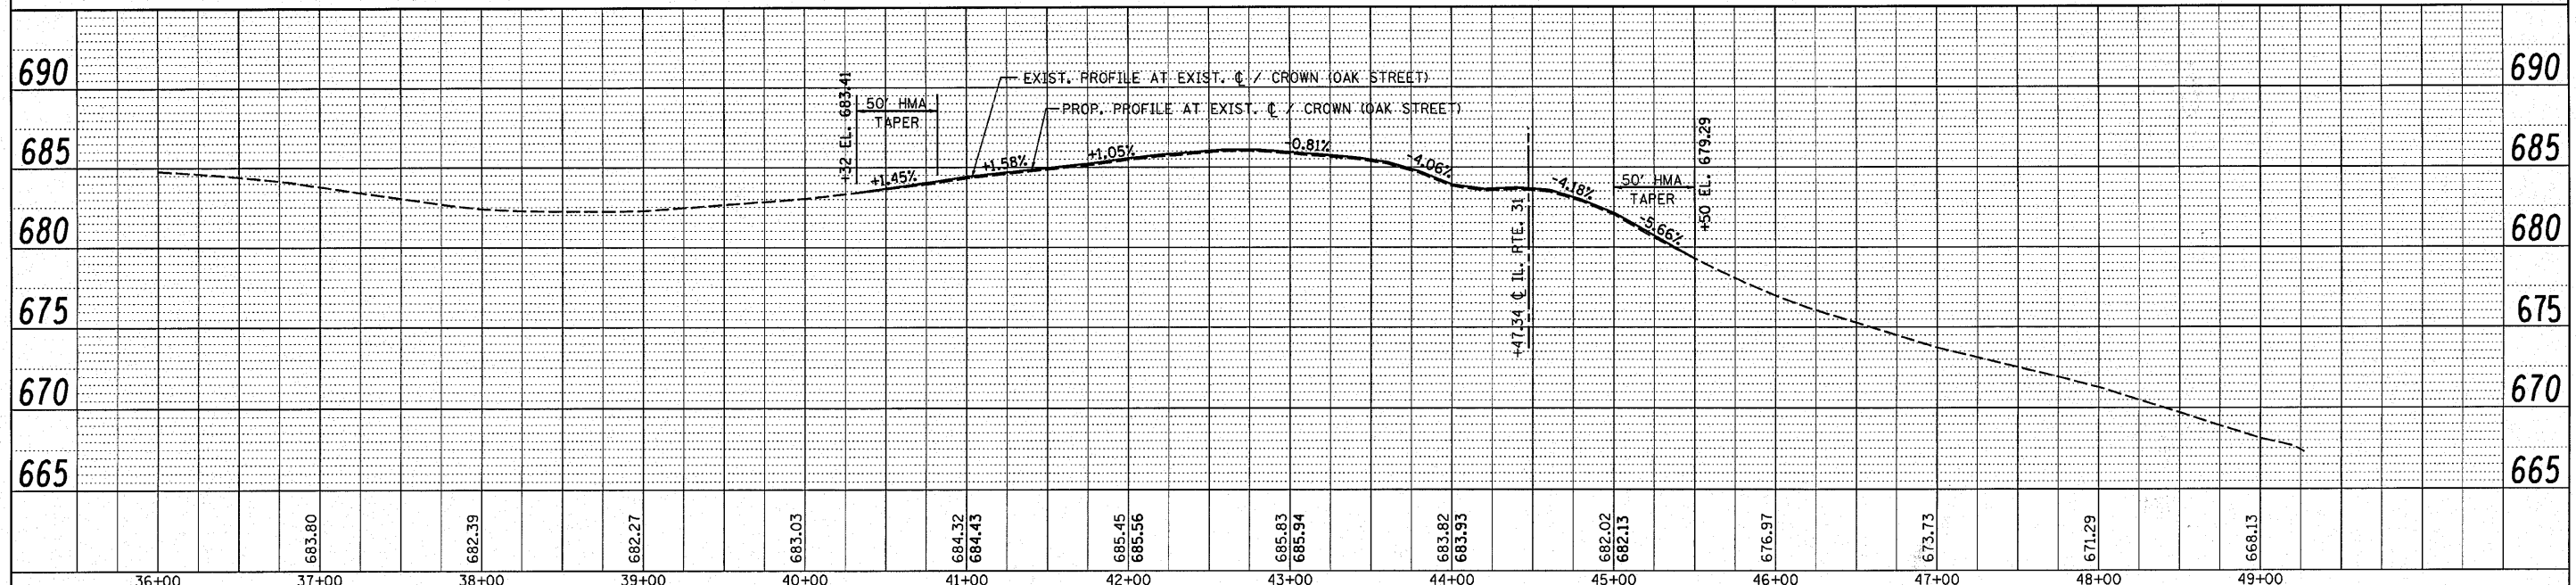

FILE NAME =	USER NAME = qureshiya	DESIGNED -	REVISED -	STATE OF ILLINOIS DEPARTMENT OF TRANSPORTATION	OAK ST. @ IL. RTE. 31 EXISTING & PROPOSED ROADWAY PLAN	F.A.U. RTE.	SECTION	COUNTY	TOTAL SHEETS	SHEET NO.	
ct:\pw_work\VP\IDOT\QURESHIYA\11275\PI01693\shp-plnpr.f.dgn		DRAWN -	REVISED -			3887	A-R-N-1	KANE	77	11	
PLOT SCALE = 50.000' / IN.		CHECKED -	REVISED -			CONTRACT NO. 62914					
PLOT DATE = 4/6/2010		DATE -	REVISED -			ILLINOIS FED. AID PROJECT					
						SCALE: 1"=50'	SHEET NO. OF SHEETS STA. TO STA.				