


PLACE TEMPORARY HOT-MIX ASPHALT SURFACE COURSE, MIX "C", N50, IL-9.5MM, 1 1/2" SO THAT THE LANE CAN BE UTILIZED FOR DRIVING IN STAGE 2 (THIS WILL BE MILLED & REMOVED IN STAGE 3)

PROPOSED TYPICAL SECTION STA. 82+92 TO 95+07

TYPE II BARRICADES OR DRUM WITH MONO DIRECTIONAL STEADY BURN LIGHT

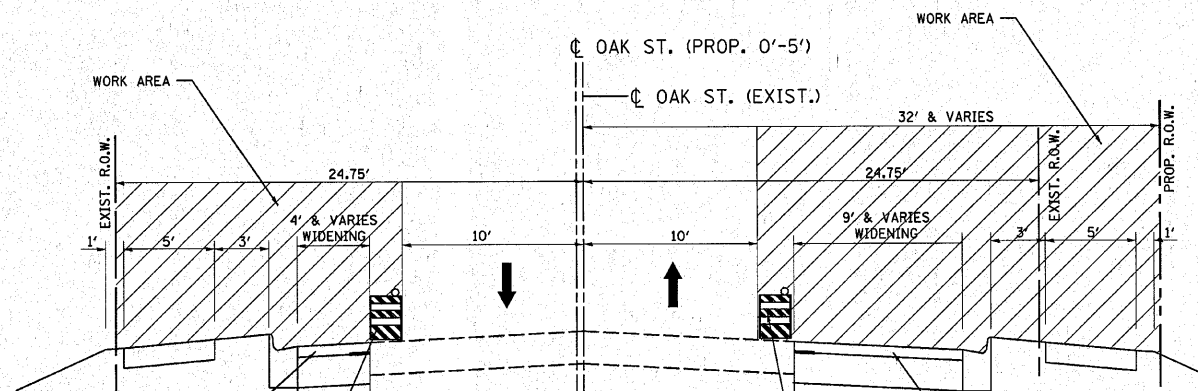

PLACE TEMPORARY HOT-MIX ASPHALT SURFACE COURSE, MIX "C", N50, IL-9.5MM, 1 1/2" SO THAT THE LANE CAN BE UTILIZED FOR DRIVING IN STAGE 2 (THIS WILL BE MILLED & REMOVED IN STAGE 3)

PROPOSED TYPICAL SECTION STA. 40+32 TO 44+47.34

TYPE II BARRICADES OR DRUM WITH MONO DIRECTIONAL STEADY BURN LIGHT

PLACE TEMPORARY HOT-MIX ASPHALT SURFACE COURSE, MIX "C", N50, IL-9.5MM, 1 1/2" SO THAT THE LANE CAN BE UTILIZED FOR DRIVING IN STAGE 2 (THIS WILL BE MILLED & REMOVED IN STAGE 3)

TYPE II BARRICADES OR DRUM WITH MONO DIRECTIONAL STEADY BURN LIGHT

FILE NAME =	USER NAME = qureshiya	DESIGNED -	REVISED -	STATE OF ILLINOIS DEPARTMENT OF TRANSPORTATION	STAGE I TYPICAL SECTIONS IL ROUTE 31 @ OAK STREET				F.A.D. RTE.	SECTION	COUNTY	TOTAL SHEETS	SHEET NO.
ca\pwwork\pwwork\qureshiya\0111256\PI011256-3-design.dgn		DRAWN -	REVISED -		3887	A-R-N-1	KANE	77	14				
PLOT SCALE = 5/8" = 1' / IN.		CHECKED -	REVISED -		CONTRACT NO. 62914								
PLOT DATE = 3/12/2010		DATE -	REVISED -		ILLINOIS FED. AID PROJECT								
					SCALE:	SHEET NO.	OF	SHEETS	STA.	TO	STA.		