


F.A.U. RTE.	SECTION	COUNTY	TOTAL SHEETS	SHEET NO.
3887	A-R-N-1	KANE	77	24
STA.		TO STA.		
FED. ROAD DIST. NO.		ILLINOIS FED. AID PROJECT		

FOR INFORMATION ONLY

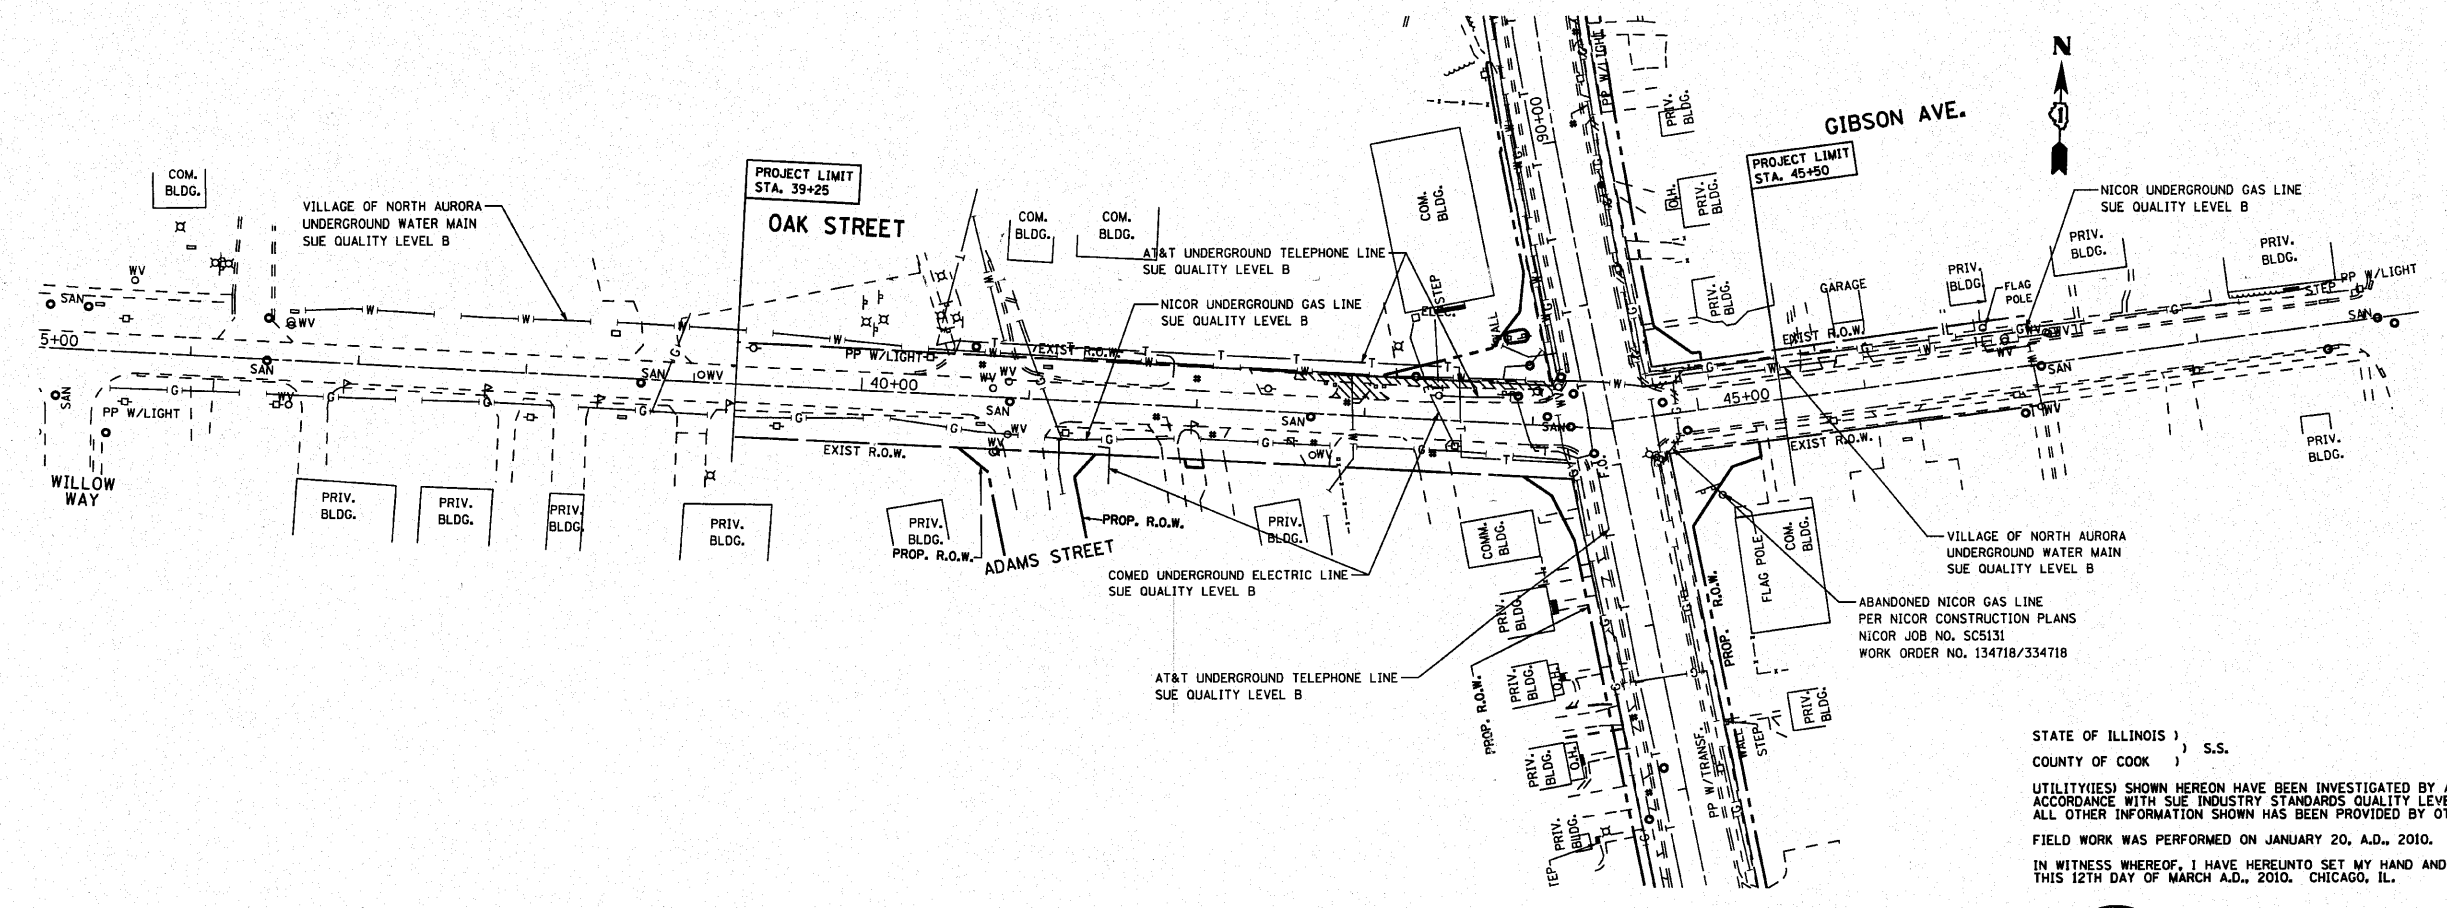

STATE OF ILLINOIS )  
 COUNTY OF COOK ) S.S.

UTILITY(IES) SHOWN HEREON HAVE BEEN INVESTIGATED BY ASE IN ACCORDANCE WITH SUE INDUSTRY STANDARDS QUALITY LEVEL B (QLB). ALL OTHER INFORMATION SHOWN HAS BEEN PROVIDED BY OTHERS.

FIELD WORK WAS PERFORMED ON JANUARY 20, A.D., 2010.

IN WITNESS WHEREOF, I HAVE HEREUNTO SET MY HAND AND SEAL THIS 12TH DAY OF MARCH A.D., 2010. CHICAGO, IL.



*Steven M. Rienks*  
 STEVEN M. RIENKS ILLINOIS PROFESSIONAL  
 ENGINEER NUMBER 62-044619  
 MY LICENSE EXPIRES 11/30/2011

**LEGEND**

—T—	EXISTING UNDERGROUND TELEPHONE
—W—	EXISTING UNDERGROUND WATER
—E—	EXISTING UNDERGROUND ELECTRIC
—G—	EXISTING UNDERGROUND GAS

- NOTES:**
- HORIZONTAL CONTROL, VERTICAL CONTROL, CENTERLINE ALIGNMENT, AND TOPOGRAPHIC FEATURES WERE SUPPLIED BY ILLINOIS DEPARTMENT OF TRANSPORTATION, CONTRACT NUMBER 62914 AND DESIGN NUMBER D-91-128-05, DATED MAY 6, 2008.
  - AT&T HAS RELOCATED THEIR FACILITIES IN THIS AREA. AT&T LINES SHOWN ARE IN THEIR CURRENT LOCATION.
  - COMCAST DOES NOT HAVE ANY UNDERGROUND FACILITIES WITHIN THE PROJECT LIMITS.
  - RELOCATED WATERLINES SHOWN ARE IN THEIR CURRENT LOCATION.

REVISIONS	
NAME	DATE

ILLINOIS DEPARTMENT OF TRANSPORTATION  
 IL. RTE. 31 (W. LINCOLNWAY ST.)  
 AT OAK ST./GIBSON AVE.  
 SUE INVESTIGATION OF  
 UNDERGROUND UTILITIES

SCALE: VERT. 1"=50'  
 HORIZ. DATE 03-12-2010

DRAWN BY CTT  
 CHECKED BY SMR

**AMERICAN**  
 SURVEYING & ENGINEERING, P.C.  
 SURVEYORS • ENGINEERS  
 GEODESISTS • MAPPING SCIENTISTS

Chicago 773-444-0800 / Fax 773-444-0808  
 Dixon 815-298-6231 / Fax 815-298-6277  
 Aurora 603-917-4106 / Fax 630-917-4121  
 Illinois Professional Design Firm No. 184-003192

PLT DATE \* SCALE \* SHEET \* USER  
 PLOT SCALE \* USER