


CONTRACT NO. 62914				
F.A.U. RTE.	SECTION	COUNTY	TOTAL SHEETS	SHEET NO.
3887	A-R-N-1	KANE	77	25
STA.	TO STA.			
FED. ROAD DIST. NO.	ILLINOIS	FED. AID PROJECT		

FOR INFORMATION ONLY

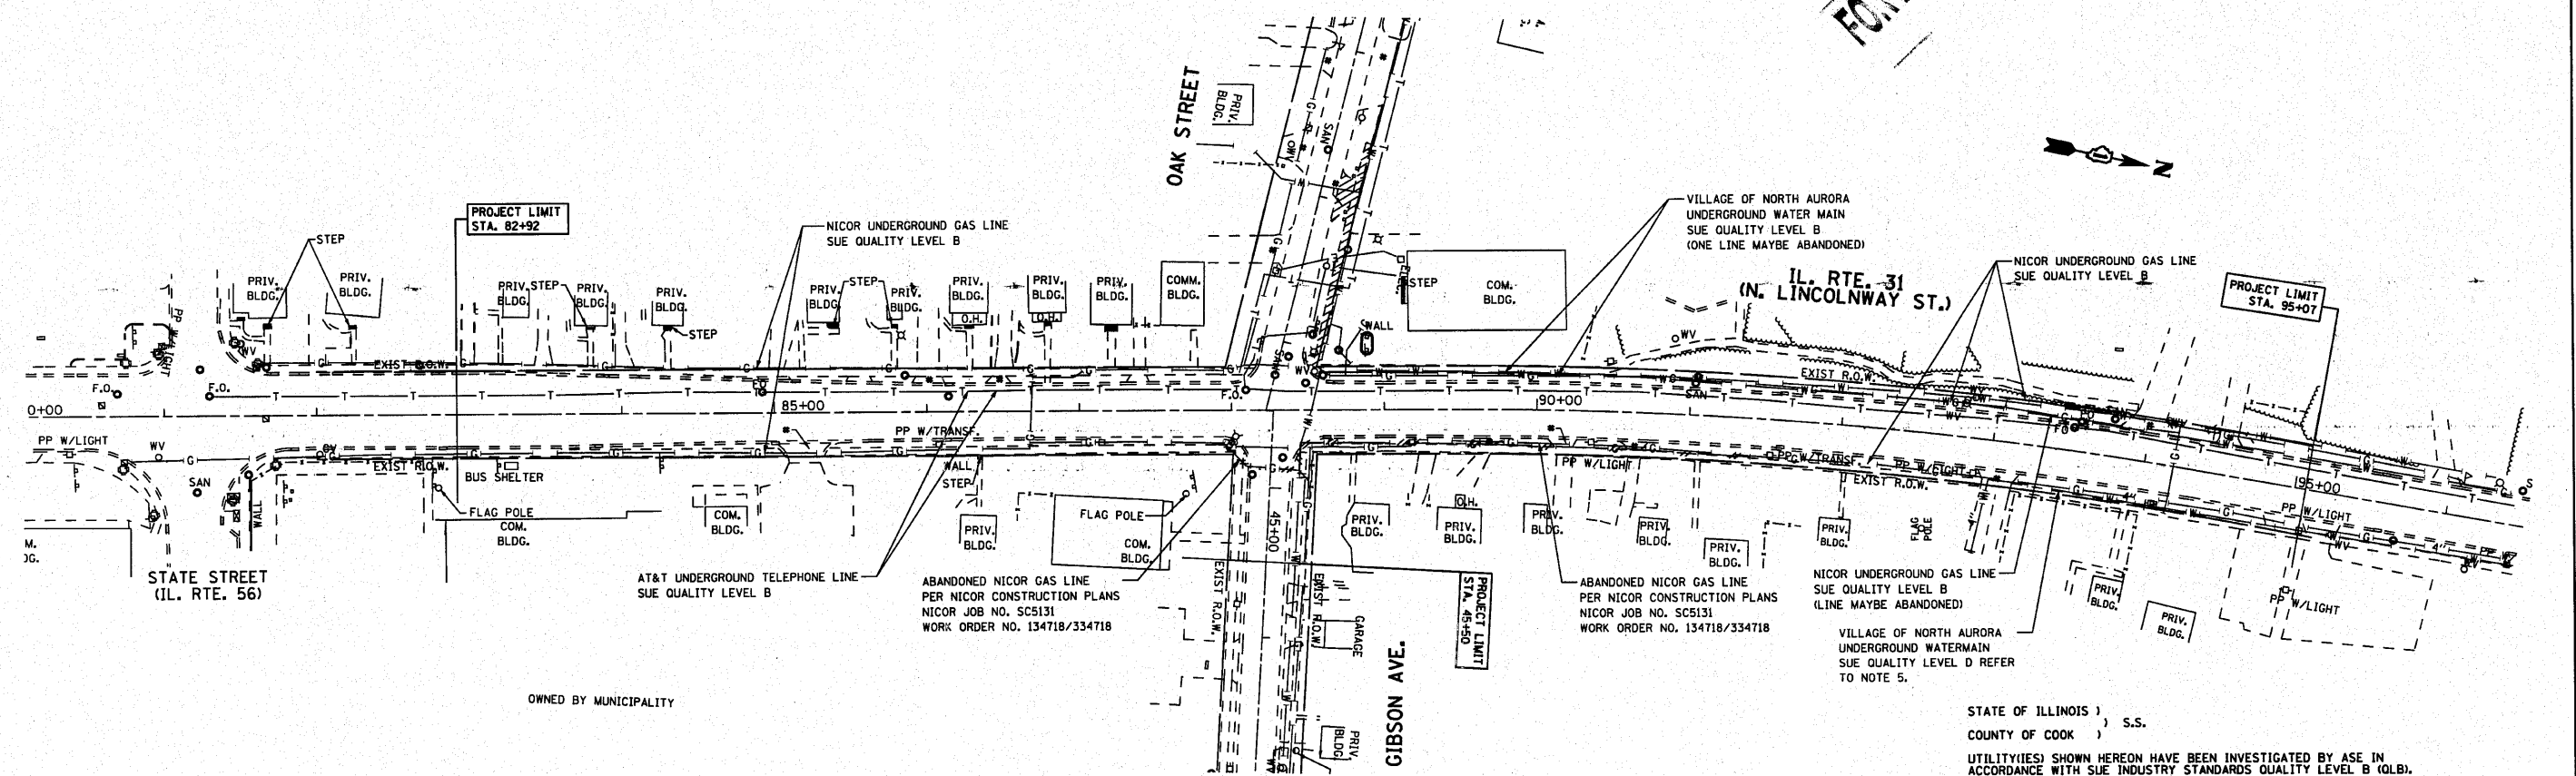

OWNED BY MUNICIPALITY

STATE OF ILLINOIS) S.S.
COUNTY OF COOK)
UTILITY(IES) SHOWN HEREON HAVE BEEN INVESTIGATED BY ASE IN ACCORDANCE WITH SUE INDUSTRY STANDARDS QUALITY LEVEL B (QLB). ALL OTHER INFORMATION SHOWN HAS BEEN PROVIDED BY OTHERS.
FIELD WORK WAS PERFORMED ON JANUARY 20, A.D., 2010.
IN WITNESS WHEREOF, I HAVE HERELINTO SET MY HAND AND SEAL THIS 12TH DAY OF MARCH A.D., 2010. CHICAGO, IL.



Steven M. Rienks
STEVEN M. RIENKS - ILLINOIS PROFESSIONAL ENGINEER NUMBER 62-044619
MY LICENSE EXPIRES 11/30/2011

AMERICAN
SURVEYING & ENGINEERING, P.C.
SURVEYORS - ENGINEERS
GEODESISTS - MAPPING SCIENTISTS
Chicago 773-444-0000 / Fax 773-444-0008
Downers Grove 630-288-6231 / Fax 630-288-6277
Aurora 630-897-4105 / Fax 630-897-4121
Illinois Professional Design Firm No. 184-003192

LEGEND

— T —	EXISTING UNDERGROUND TELEPHONE
— W —	EXISTING UNDERGROUND WATER
— E —	EXISTING UNDERGROUND ELECTRIC
— G —	EXISTING UNDERGROUND GAS

- NOTES:**
- HORIZONTAL CONTROL, VERTICAL CONTROL, CENTERLINE ALIGNMENT, AND TOPOGRAPHIC FEATURES WERE SUPPLIED BY ILLINOIS DEPARTMENT OF TRANSPORTATION, CONTRACT NUMBER 62914 AND DESIGN NUMBER D-91-128-05, DATED MAY 6, 2008.
 - AT&T HAS RELOCATED THEIR FACILITIES IN THIS AREA. AT&T LINES SHOWN ARE IN THEIR CURRENT LOCATION.
 - COMCAST DOES NOT HAVE ANY UNDERGROUND FACILITIES WITHIN THE PROJECT LIMITS.
 - RELOCATED WATERLINES SHOWN ARE IN THEIR CURRENT LOCATION.
 - LEVEL D INFORMATION ON 4" WATERMAIN PROVIDED BY REMPE-SHARPE AND ASSOCIATES, INC.

REVISIONS		ILLINOIS DEPARTMENT OF TRANSPORTATION IL. RTE. 31 (W. LINCOLNWAY ST.) AT OAK ST./GIBSON AVE. SUE INVESTIGATION OF UNDERGROUND UTILITIES
NAME	DATE	

SCALE: VERT. 1"=50'
HORIZ. DATE 03/12/2010
DRAWN BY CTT
CHECKED BY SMR