


FINAL SURVEY	BY	DATE
SURVEYED		
PLOTTED		
TEMPLATE		
NOTE BOOK		
AREAS		
CHECKED		
NO.		

ORIGINAL SURVEY	BY	DATE
SURVEYED		
PLOTTED		
TEMPLATE		
NOTE BOOK		
AREAS		
CHECKED		
NO.		

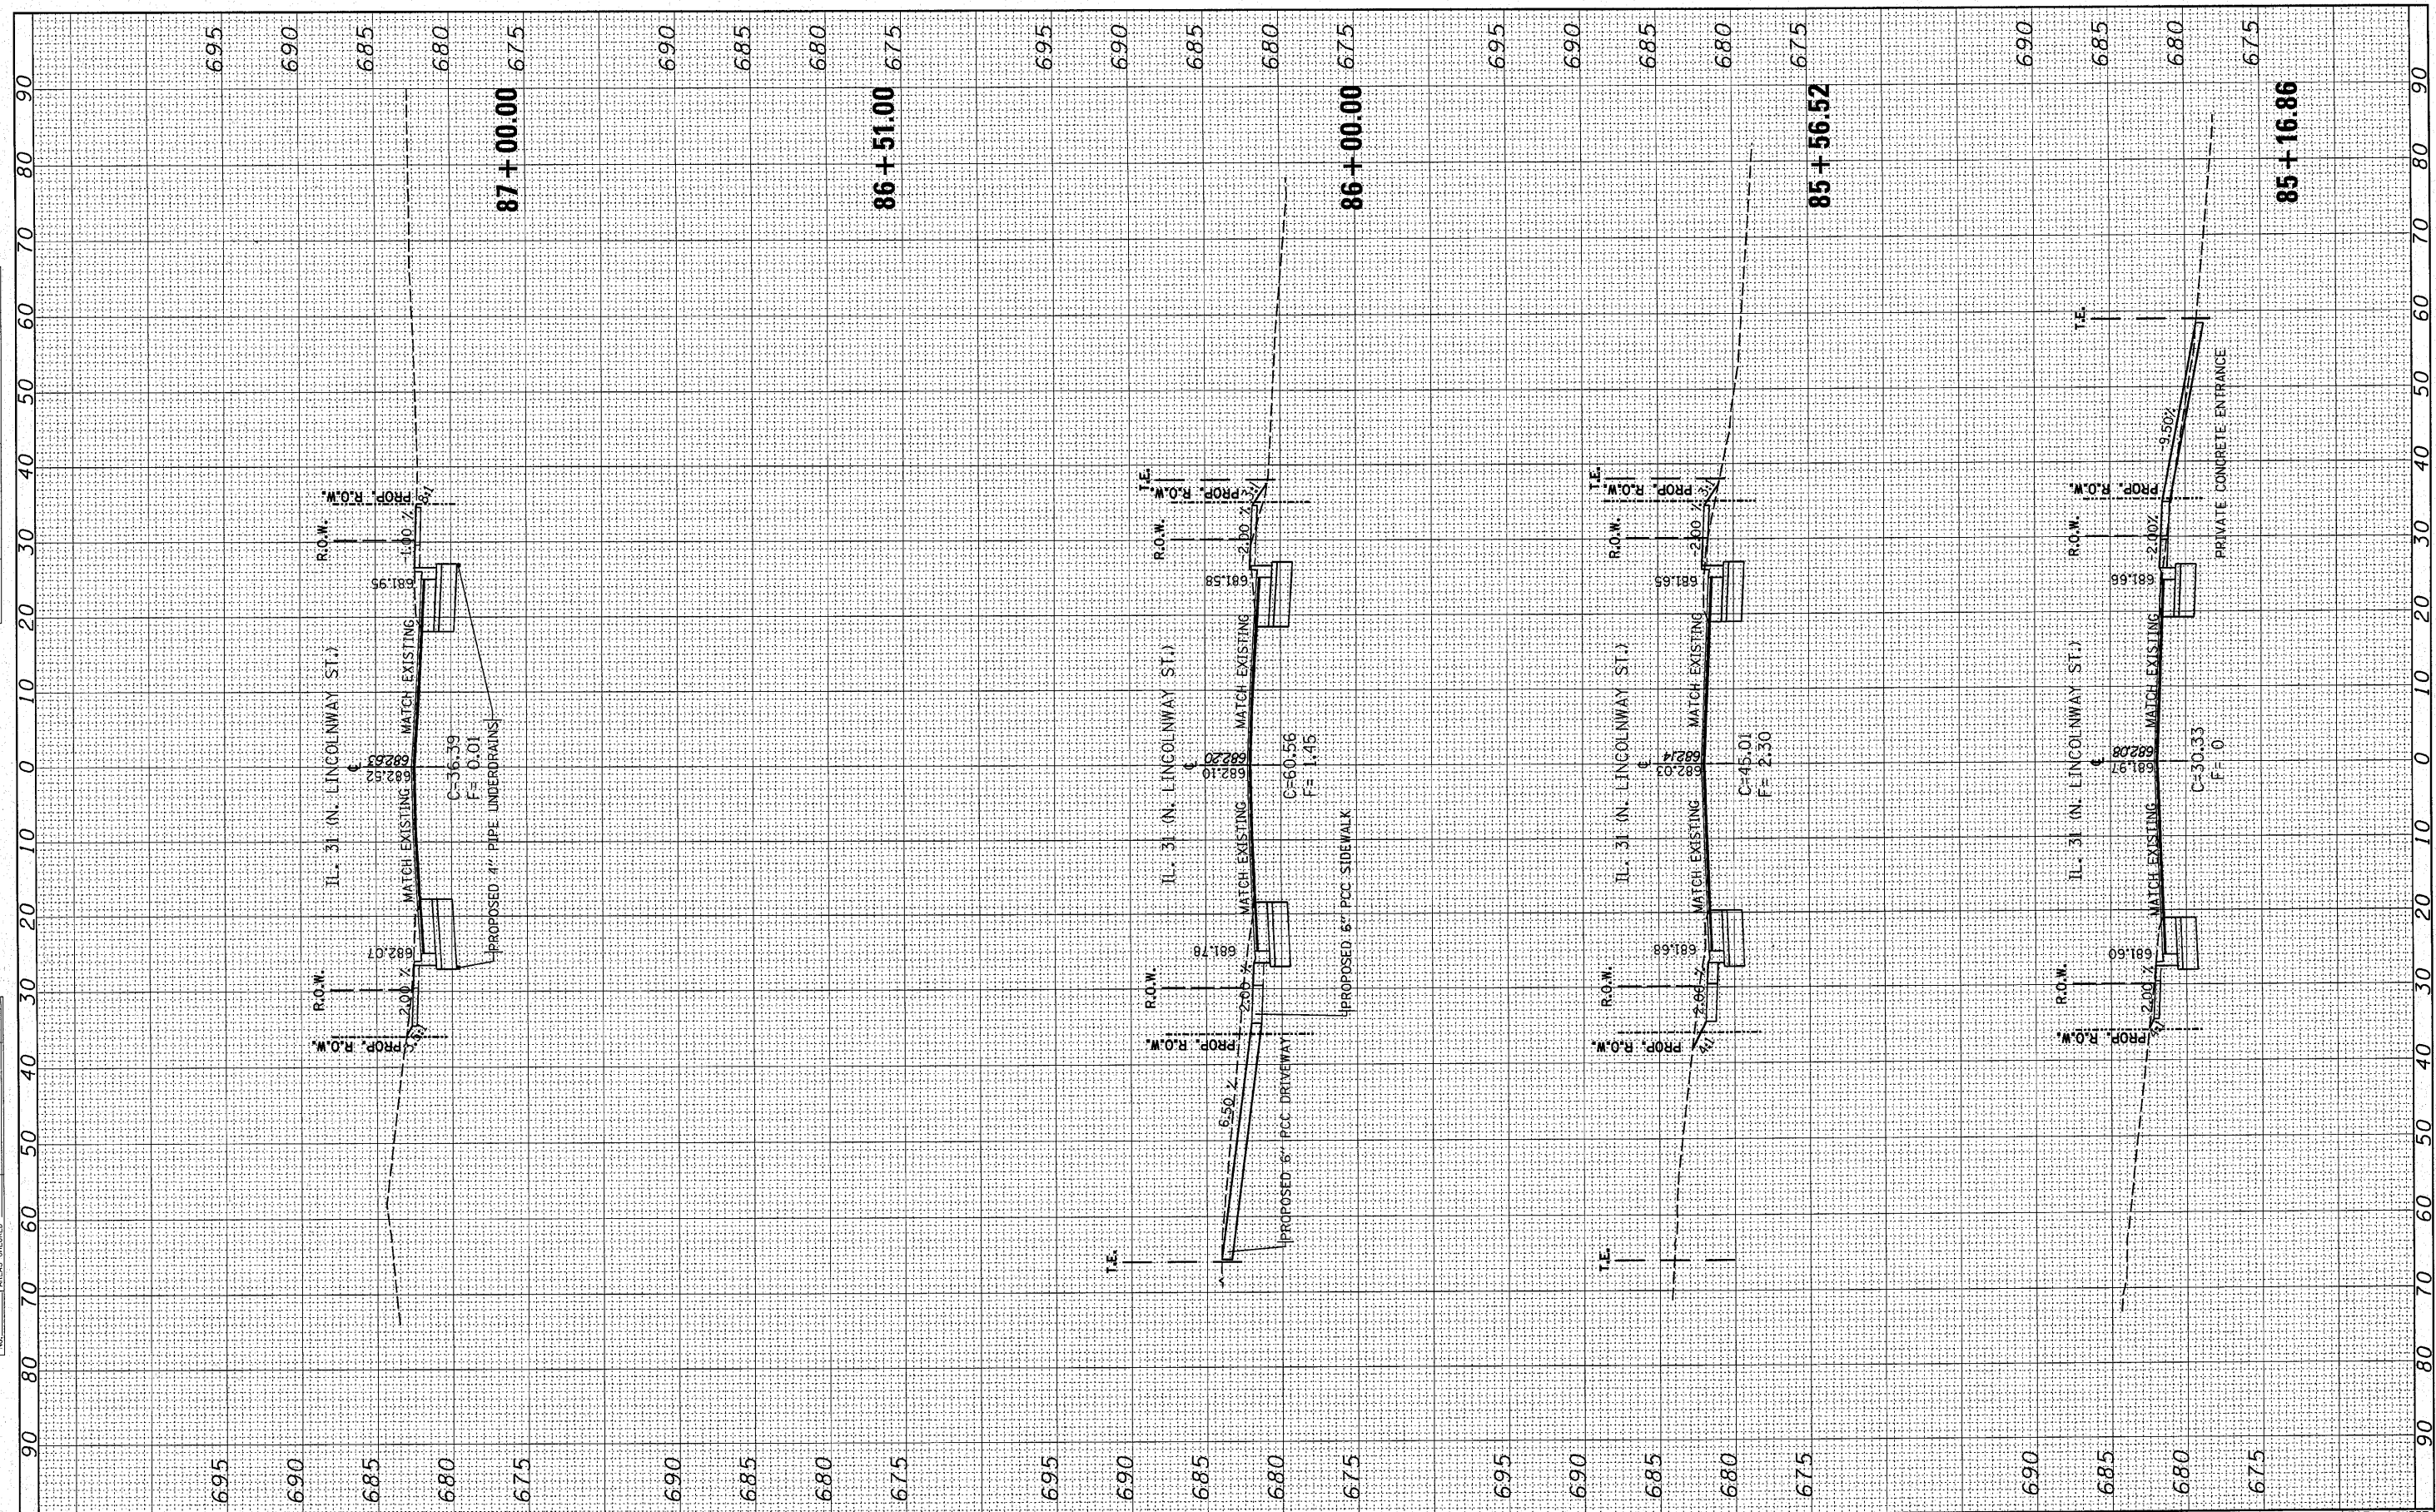

FILE NAME =  
 c:\pwwork\pwwork\qureshaya\d0111256\PI01603-ah...  
 xssht-1131.dgn

USER NAME = qureshaya  
 DESIGNED -  
 DRAWN -  
 CHECKED -  
 DATE -

REVISIED -  
 REVISIED -  
 REVISIED -  
 REVISIED -

**STATE OF ILLINOIS  
 DEPARTMENT OF TRANSPORTATION**

**IL. RTE 31 @ OAK ST.  
 CROSS SECTIONS**

SCALE: SHEET NO. OF SHEETS STA. 85+16.86 TO STA. 87+00.00

F.A.U. RTE.	SECTION	COUNTY	TOTAL SHEETS	SHEET NO.
3887	A-R-N-1	KANE	77	71
CONTRACT NO.				
ILLINOIS FED. AID PROJECT				