


FINAL SURVEY
 CHECKED
 PLOTTED
 TEMPLATE
 NOTE BOOK
 AREAS CHECKED

ORIGINAL SURVEY
 CHECKED
 PLOTTED
 TEMPLATE
 NOTE BOOK
 AREAS CHECKED

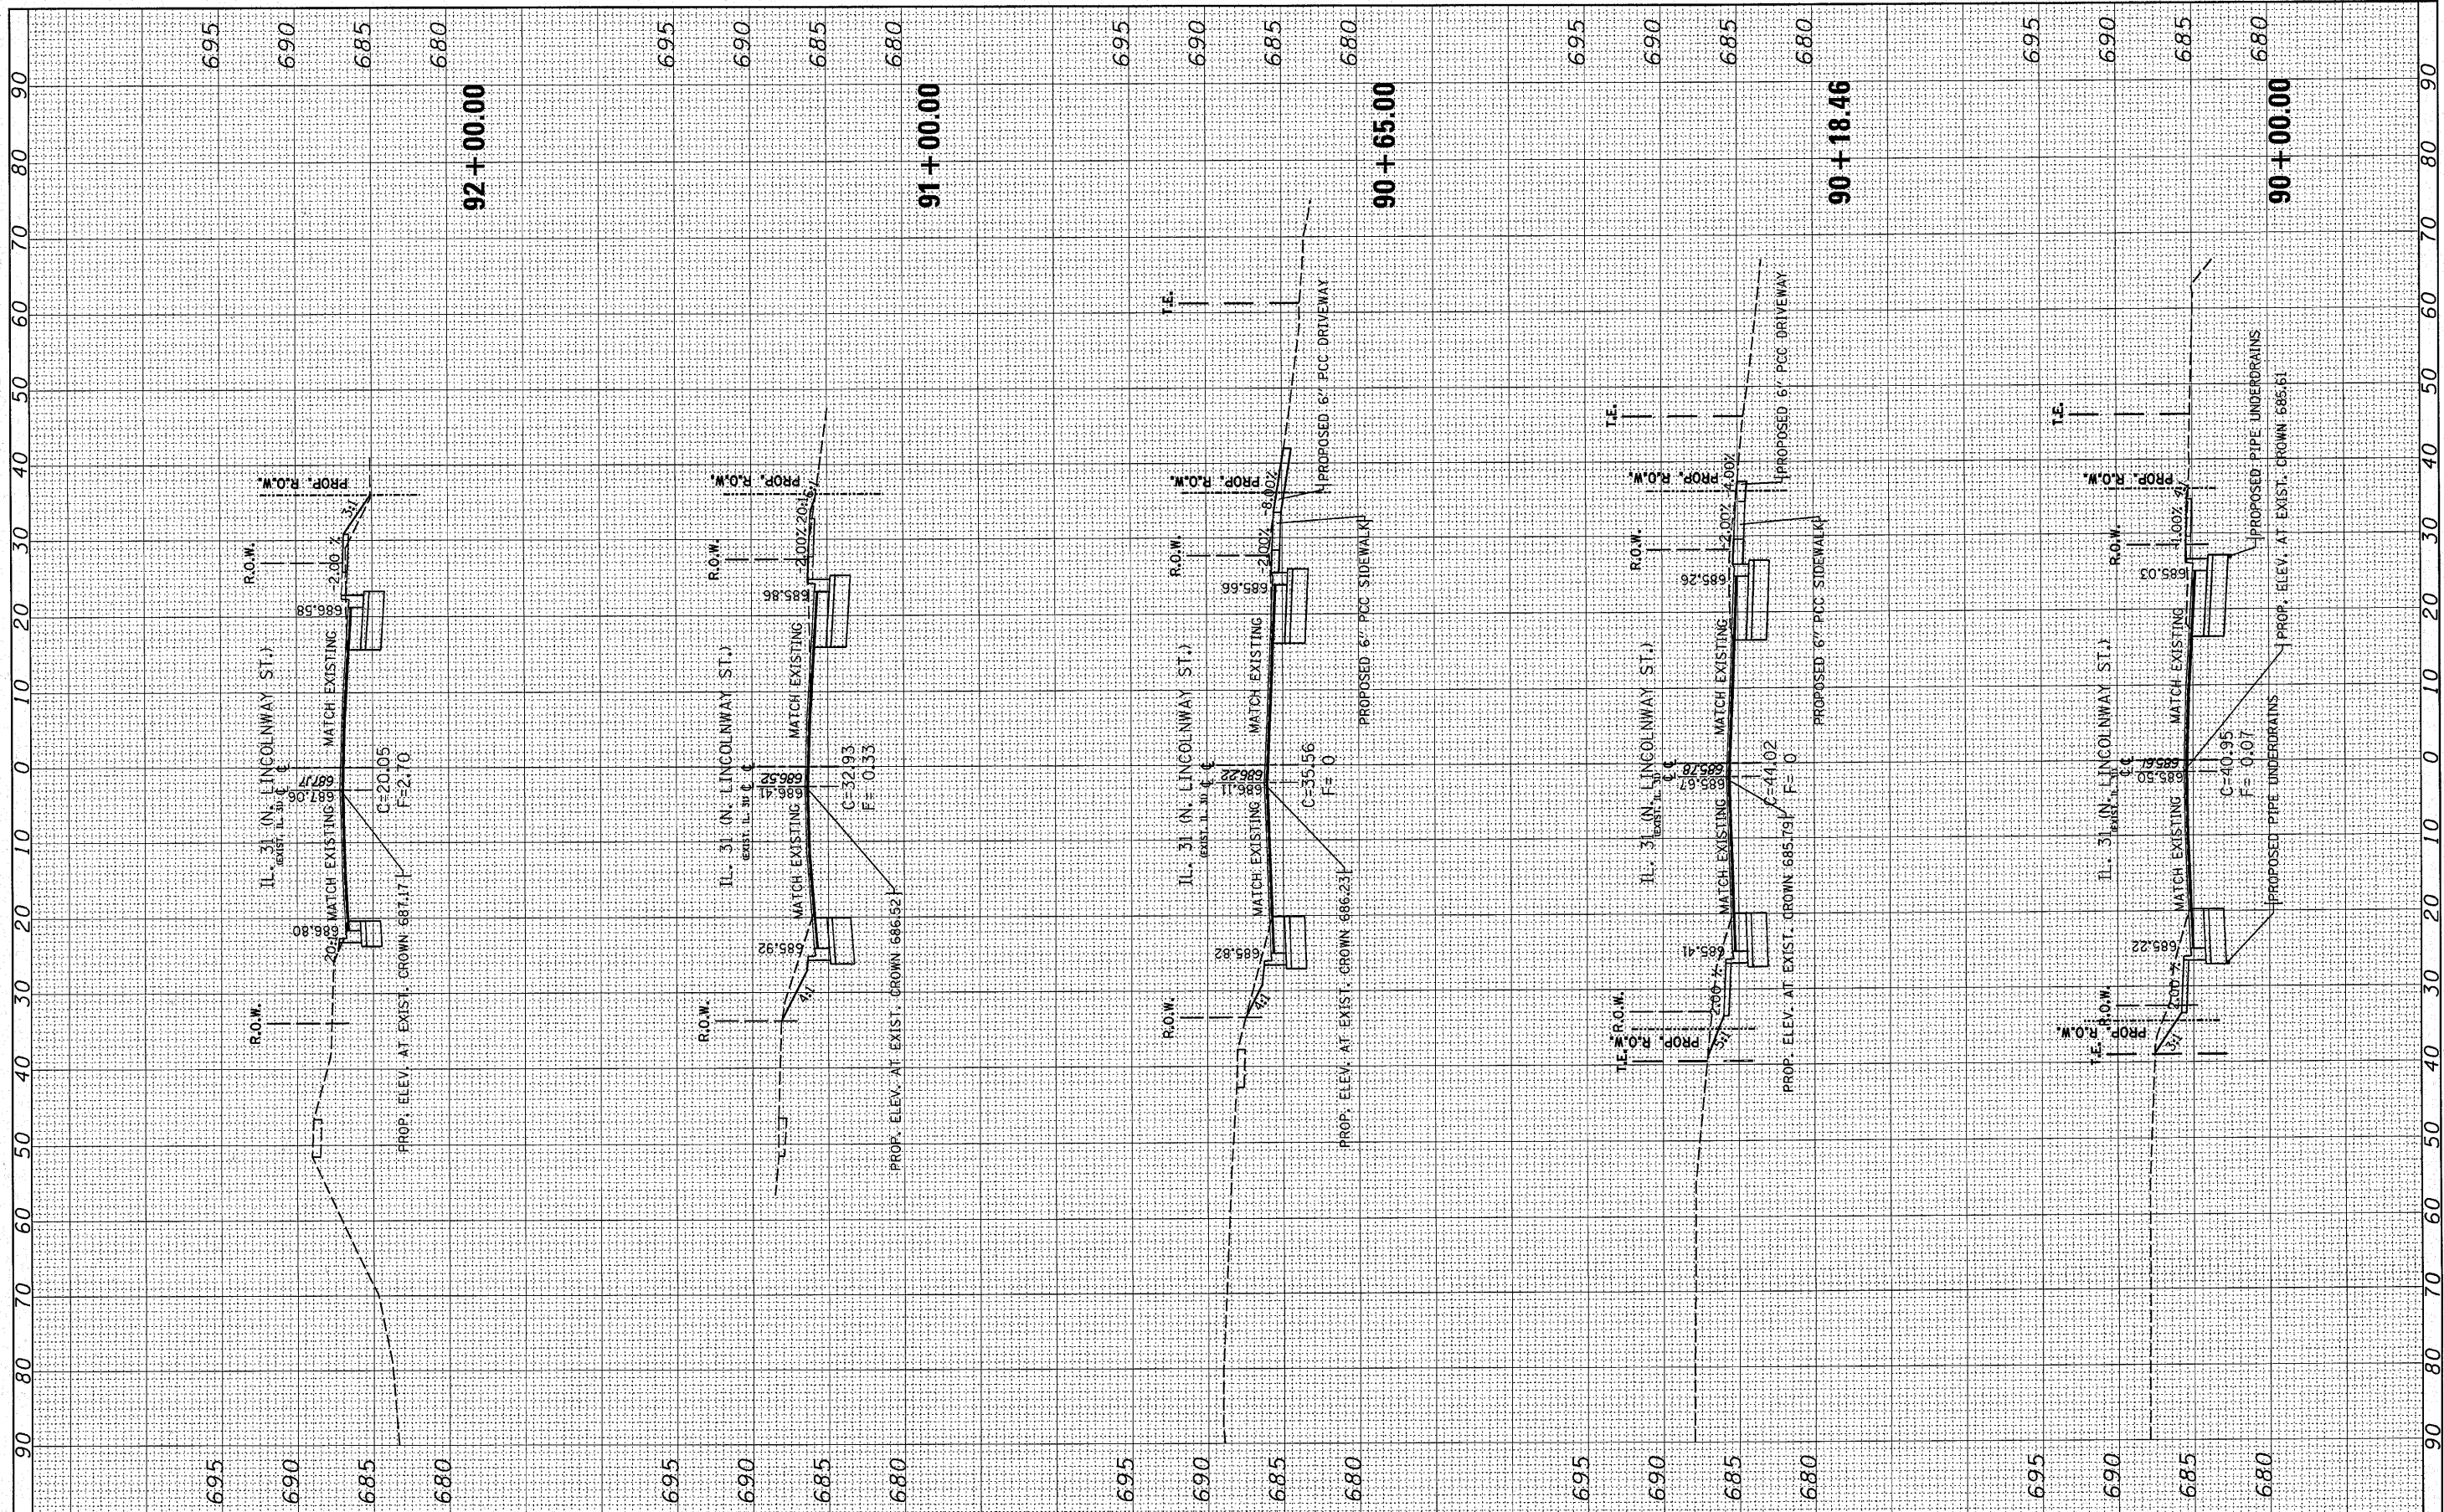

FILE NAME =	USER NAME = aureshija	DESIGNED -	REVISED -	STATE OF ILLINOIS DEPARTMENT OF TRANSPORTATION	IL. RTE 31 @ OAK ST. CROSS SECTIONS	F.A.J. RTE.	SECTION	COUNTY	TOTAL SHEETS	SHEET NO.
c:\p_w\work\p101dot\qureshija\d0111256\p101603-ah\ssht-1131.dgn	DRAWN -	REVISED -	3887			A-R-N-1	KANE	77	73	
PLOT SCALE = 10.0000' / IN.	CHECKED -	REVISED -	CONTRACT NO.							
PLOT DATE = 3/18/2010	DATE -	REVISED -	ILLINOIS FED. AID PROJECT							