


FINAL SURVEY	REVISED	BY	DATE
NOTE BOOK	PLOTTED		
NO.	TEMPLATE		
	AREAS		
	CHECKED		

ORIGINAL SURVEY	REVISED	BY	DATE
NOTE BOOK	PLOTTED		
NO.	TEMPLATE		
	AREAS		
	CHECKED		

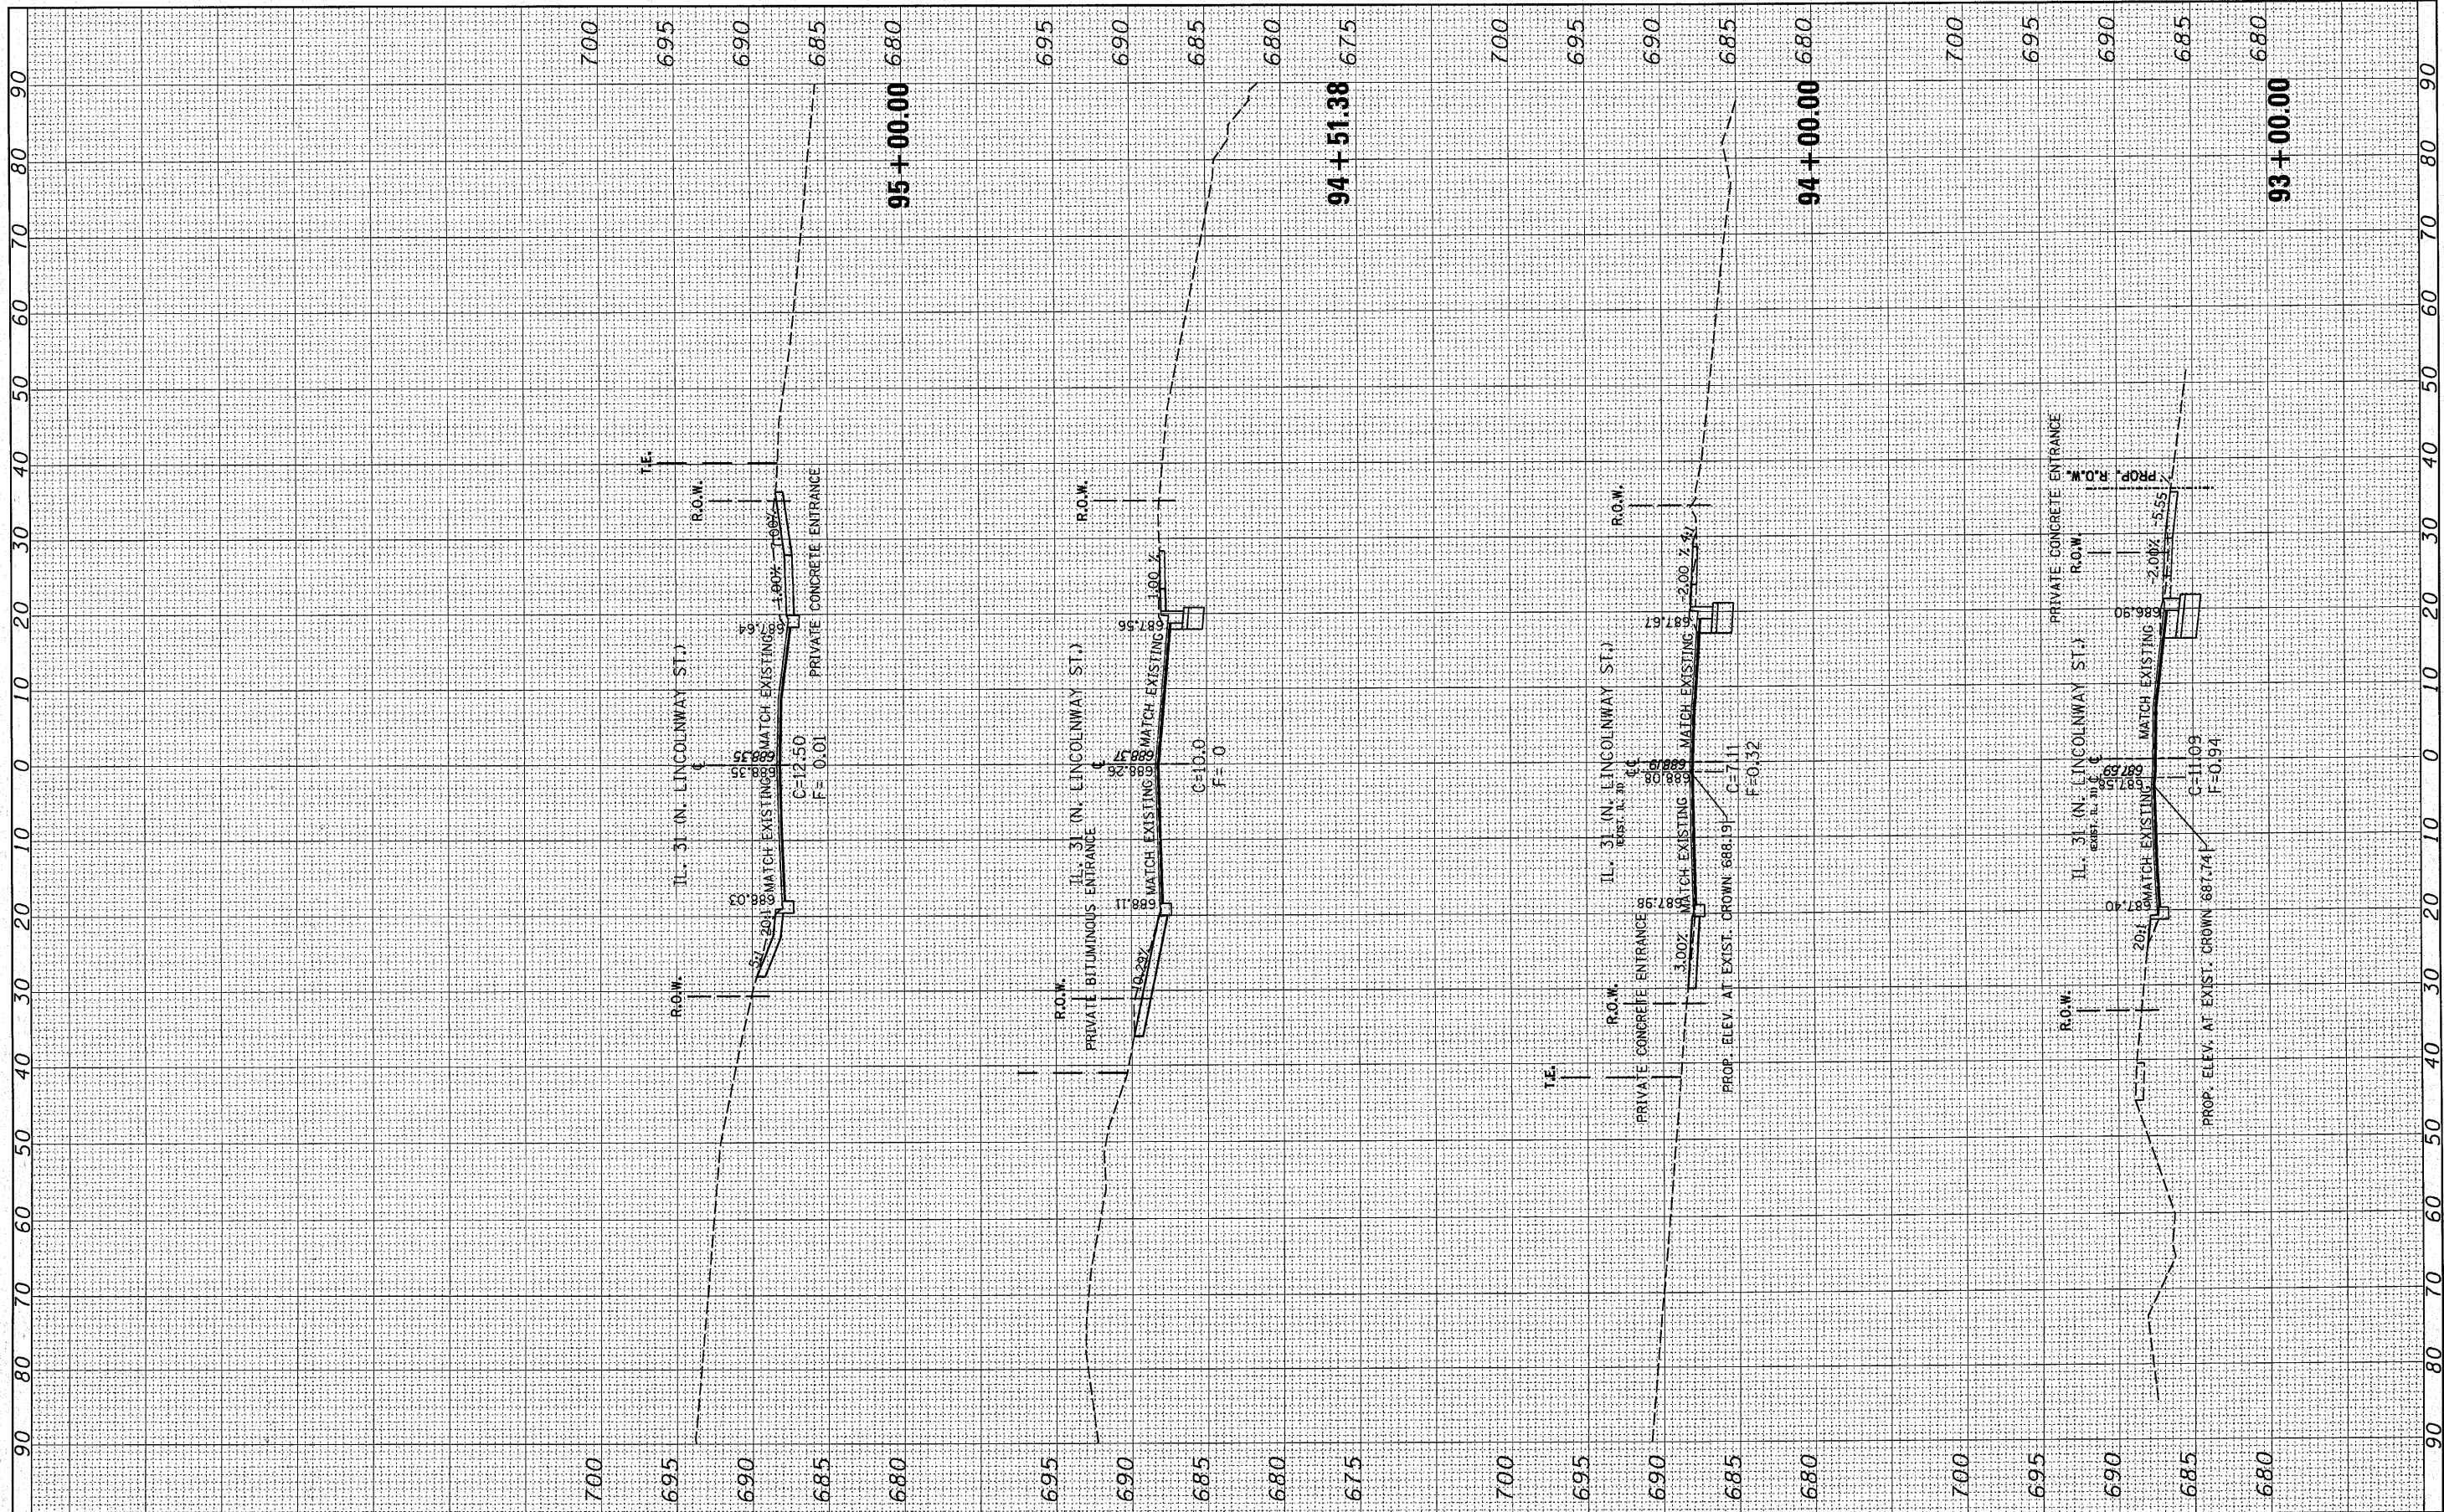

FILE NAME =
 c:\pw_work\pwwork\qureshija\d0111256\p101603-shl\ssht+1131.dgn
 PLOT SCALE = 10.0000' / IN.
 PLOT DATE = 3/18/2010

USER NAME = qureshija	DESIGNED -	REVISED -
DRAWN -	REVISIT -	REVISIT -
CHECKED -	REVISIT -	REVISIT -
DATE -	REVISIT -	REVISIT -

**STATE OF ILLINOIS
 DEPARTMENT OF TRANSPORTATION**

**IL. RTE 31 @ OAK ST.
 CROSS SECTIONS**

SCALE: SHEET NO. OF SHEETS STA. 93+00.00 TO STA. 95+00.00

F.A.U. RTE. 3887	SECTION A-R-N-1	COUNTY KANE	TOTAL SHEETS 77	SHEET NO. 74
CONTRACT NO. ILLINOIS FED. AID PROJECT				