


FINAL SURVEY	BY	DATE
SURVEYED		
PLOTTED		
NOTE BOOK		
AREAS CHECKED		
NO.		

ORIGINAL SURVEY	BY	DATE
SURVEYED		
PLOTTED		
NOTE BOOK		
AREAS CHECKED		
NO.		

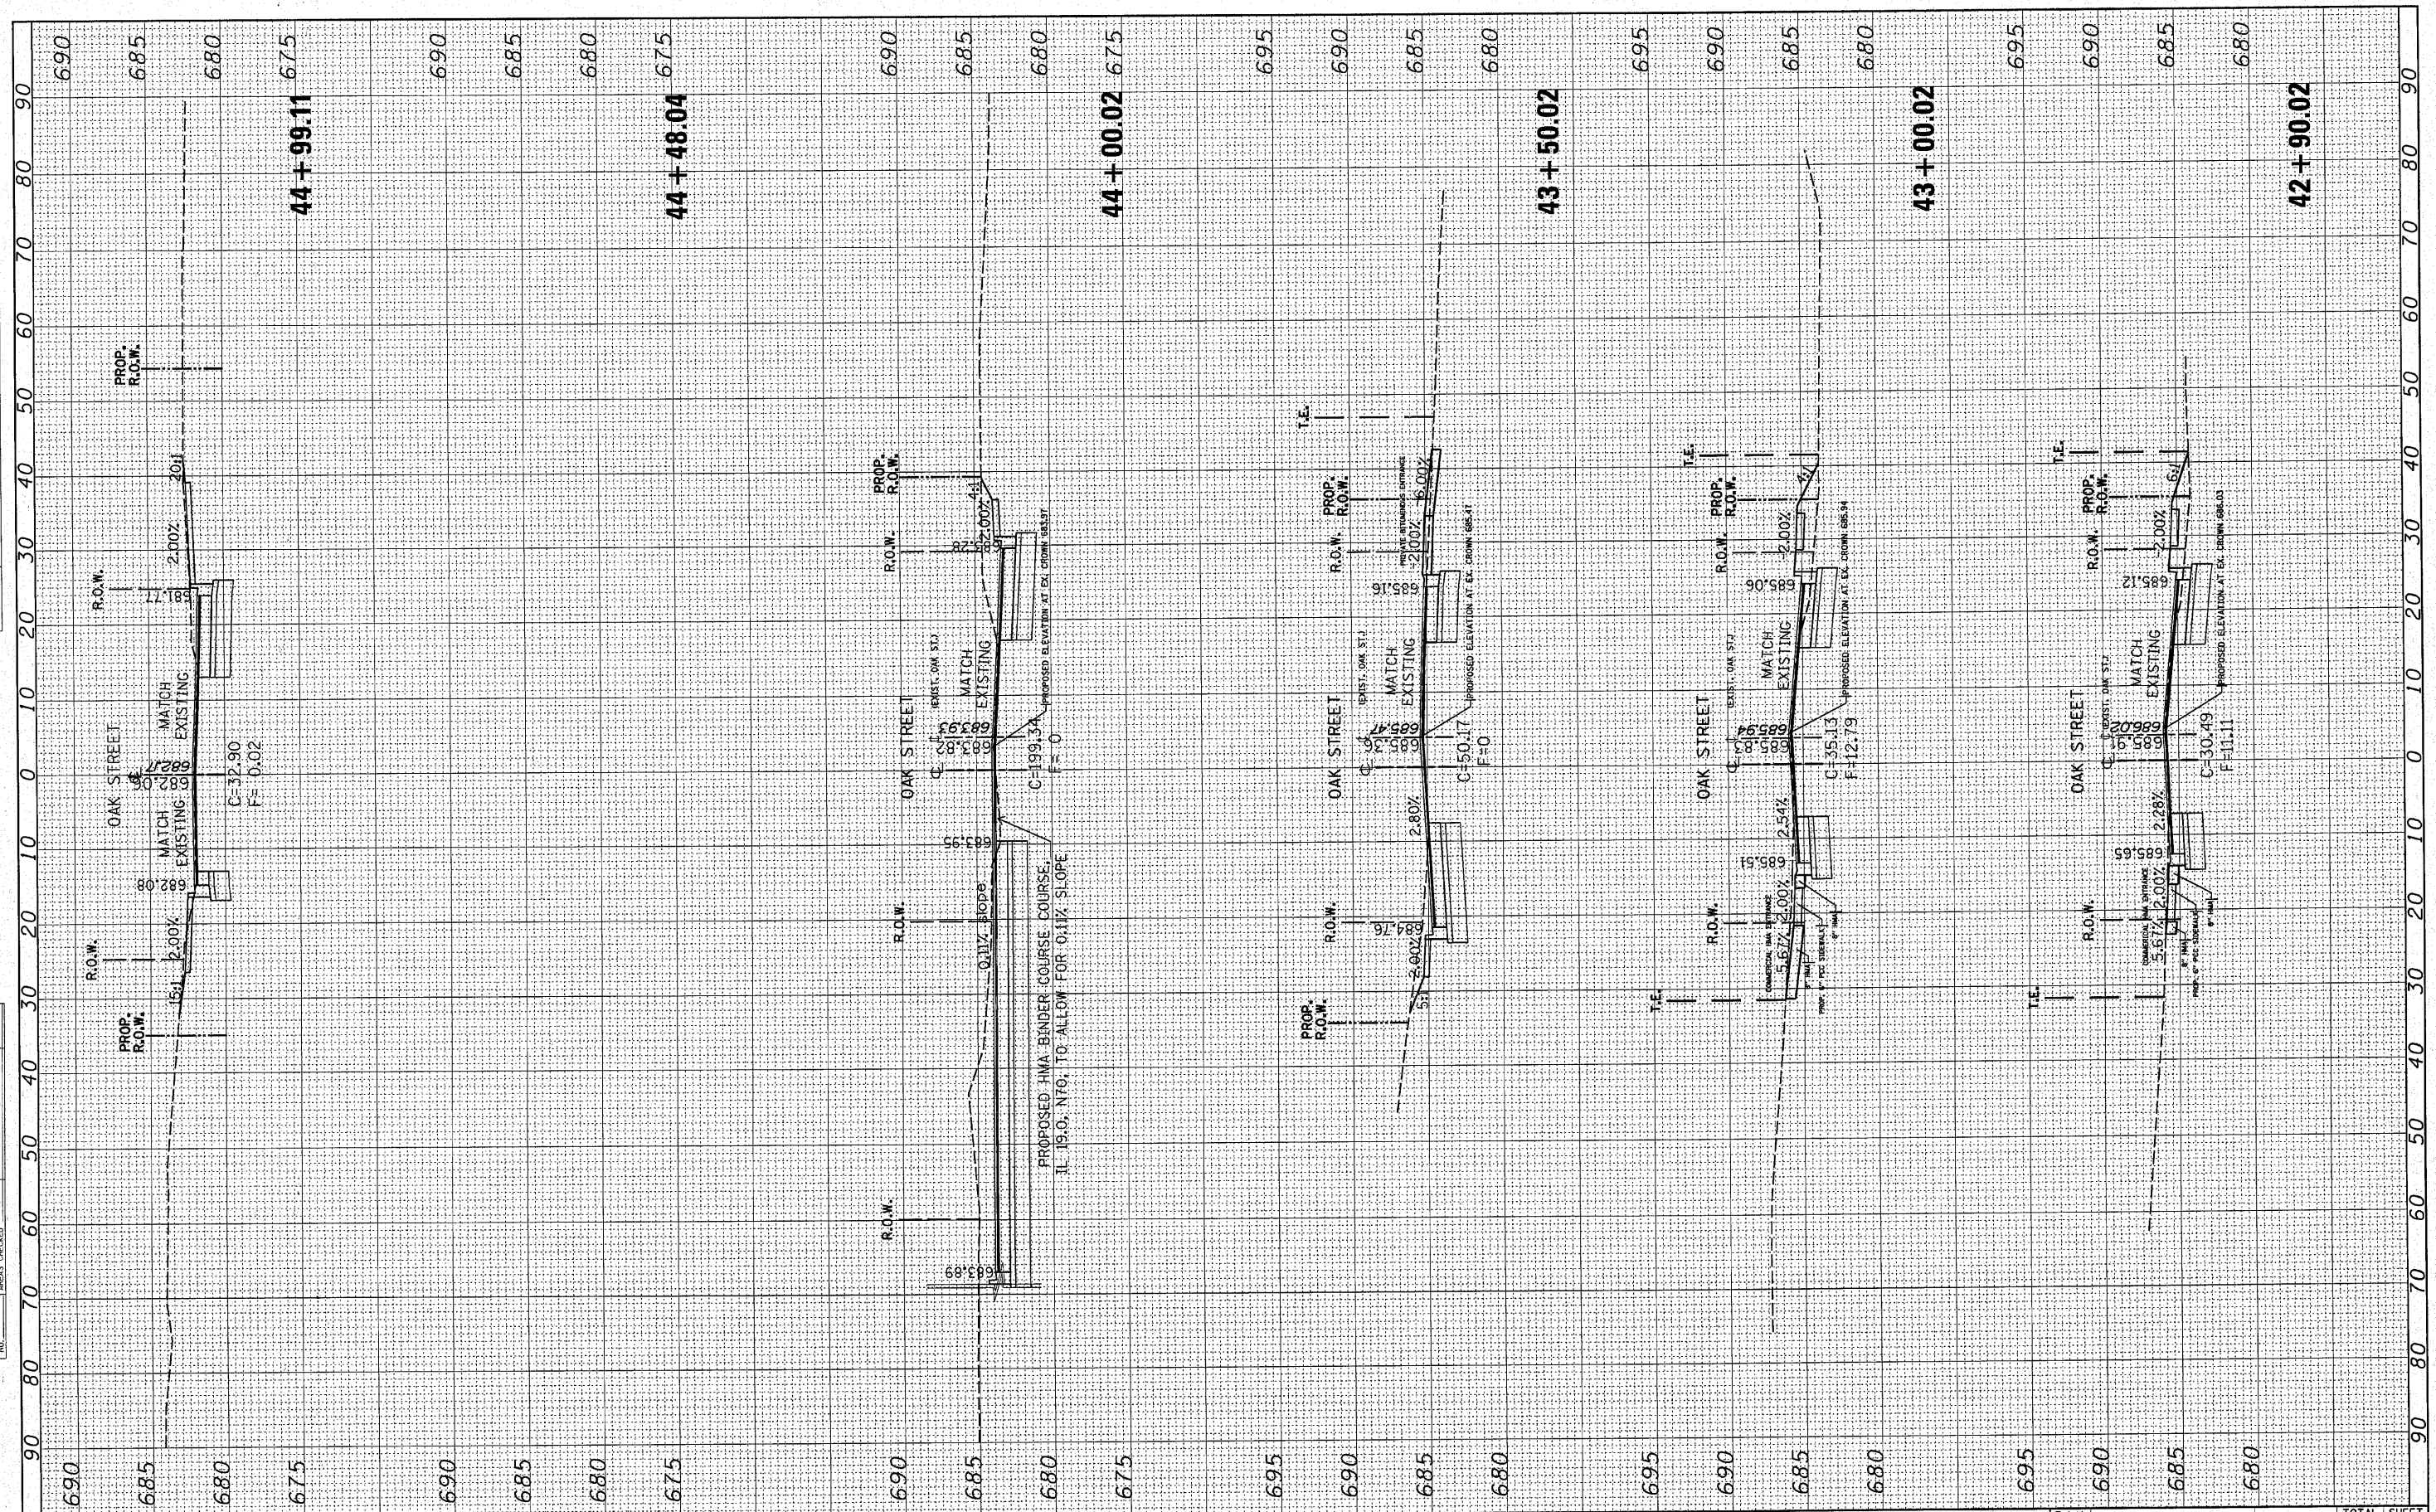

FILE NAME = c:\pw_work\p1dot\qureshuya\0111256\p101603-ah\ssht-oak.dgn
 USER NAME = qureshuya

DESIGNED -
 DRAWN -
 CHECKED -
 DATE -

REVISIONS:
 REVISED -
 REVISED -
 REVISED -
 REVISED -

**STATE OF ILLINOIS
 DEPARTMENT OF TRANSPORTATION**

**OAK ST. @ IL. RTE. 31
 CROSS SECTIONS**
 SCALE: SHEET NO. OF SHEETS STA. 42+90.02 TO STA. 44+99.11

F.A.U. RTE. 3887	SECTION A-R-N-1	COUNTY KANE	TOTAL SHEETS 77	SHEET NO. 76
CONTRACT NO.			ILLINOIS FED. AID PROJECT	