
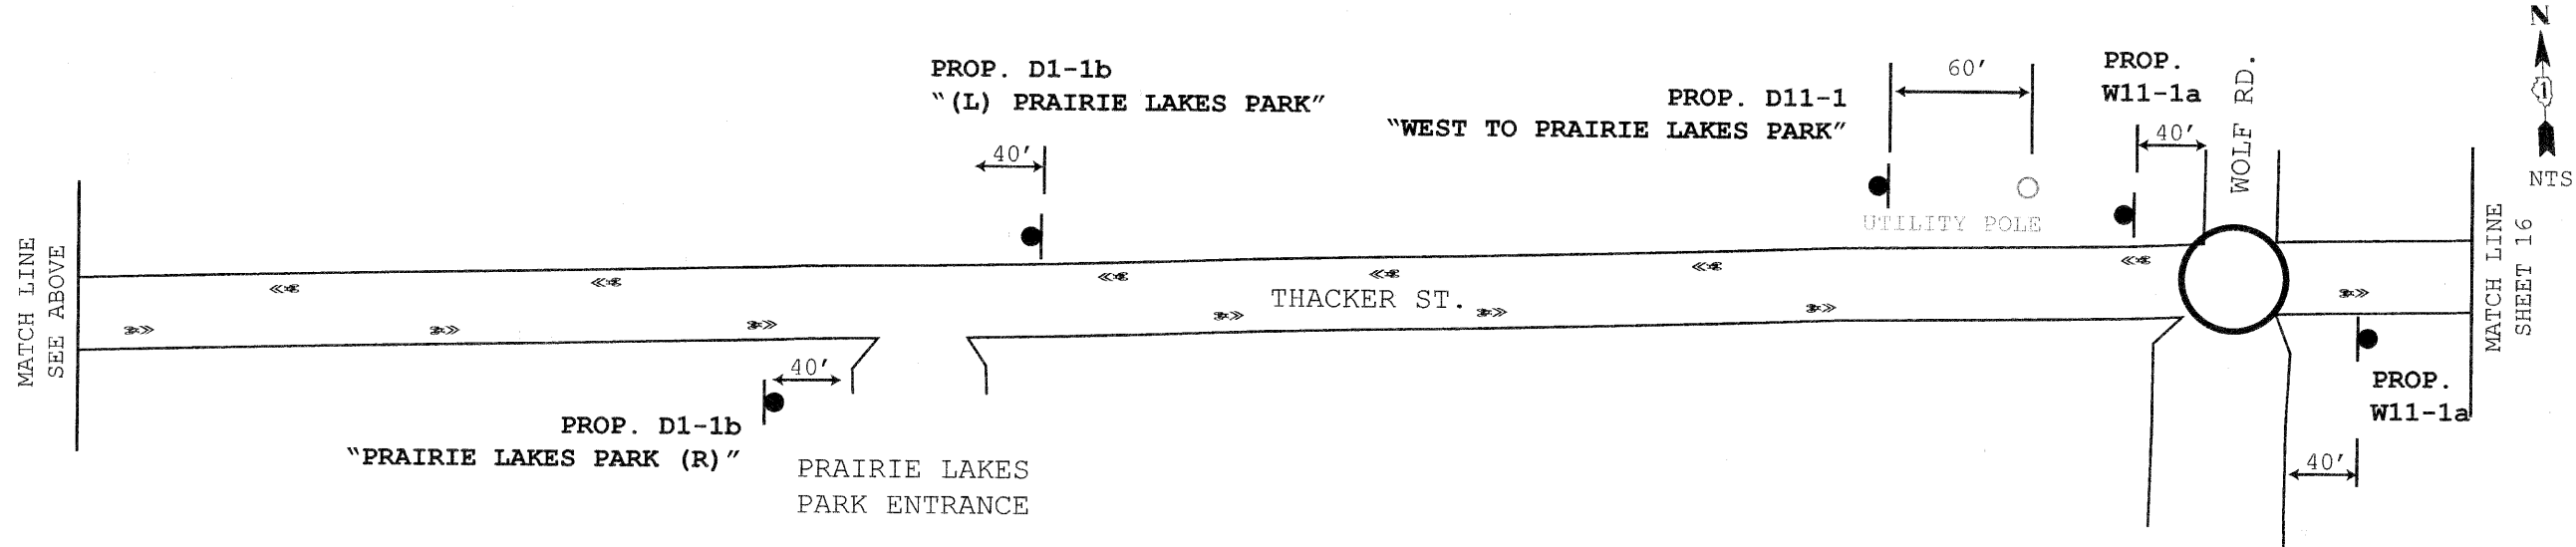


PROP. D1-1b  
 "TOMAHAWK PARK 1/2 (R)"  
 PROP. D1-1b  
 "HIGH RIDGE KNOLLS 1/4 (R)"

PROP. D1-1b  
 "(L) FRIENDSHIP PARK 1 1/4"  
 PROP. D1-1b  
 "(L) EINSTEIN PARK 1"

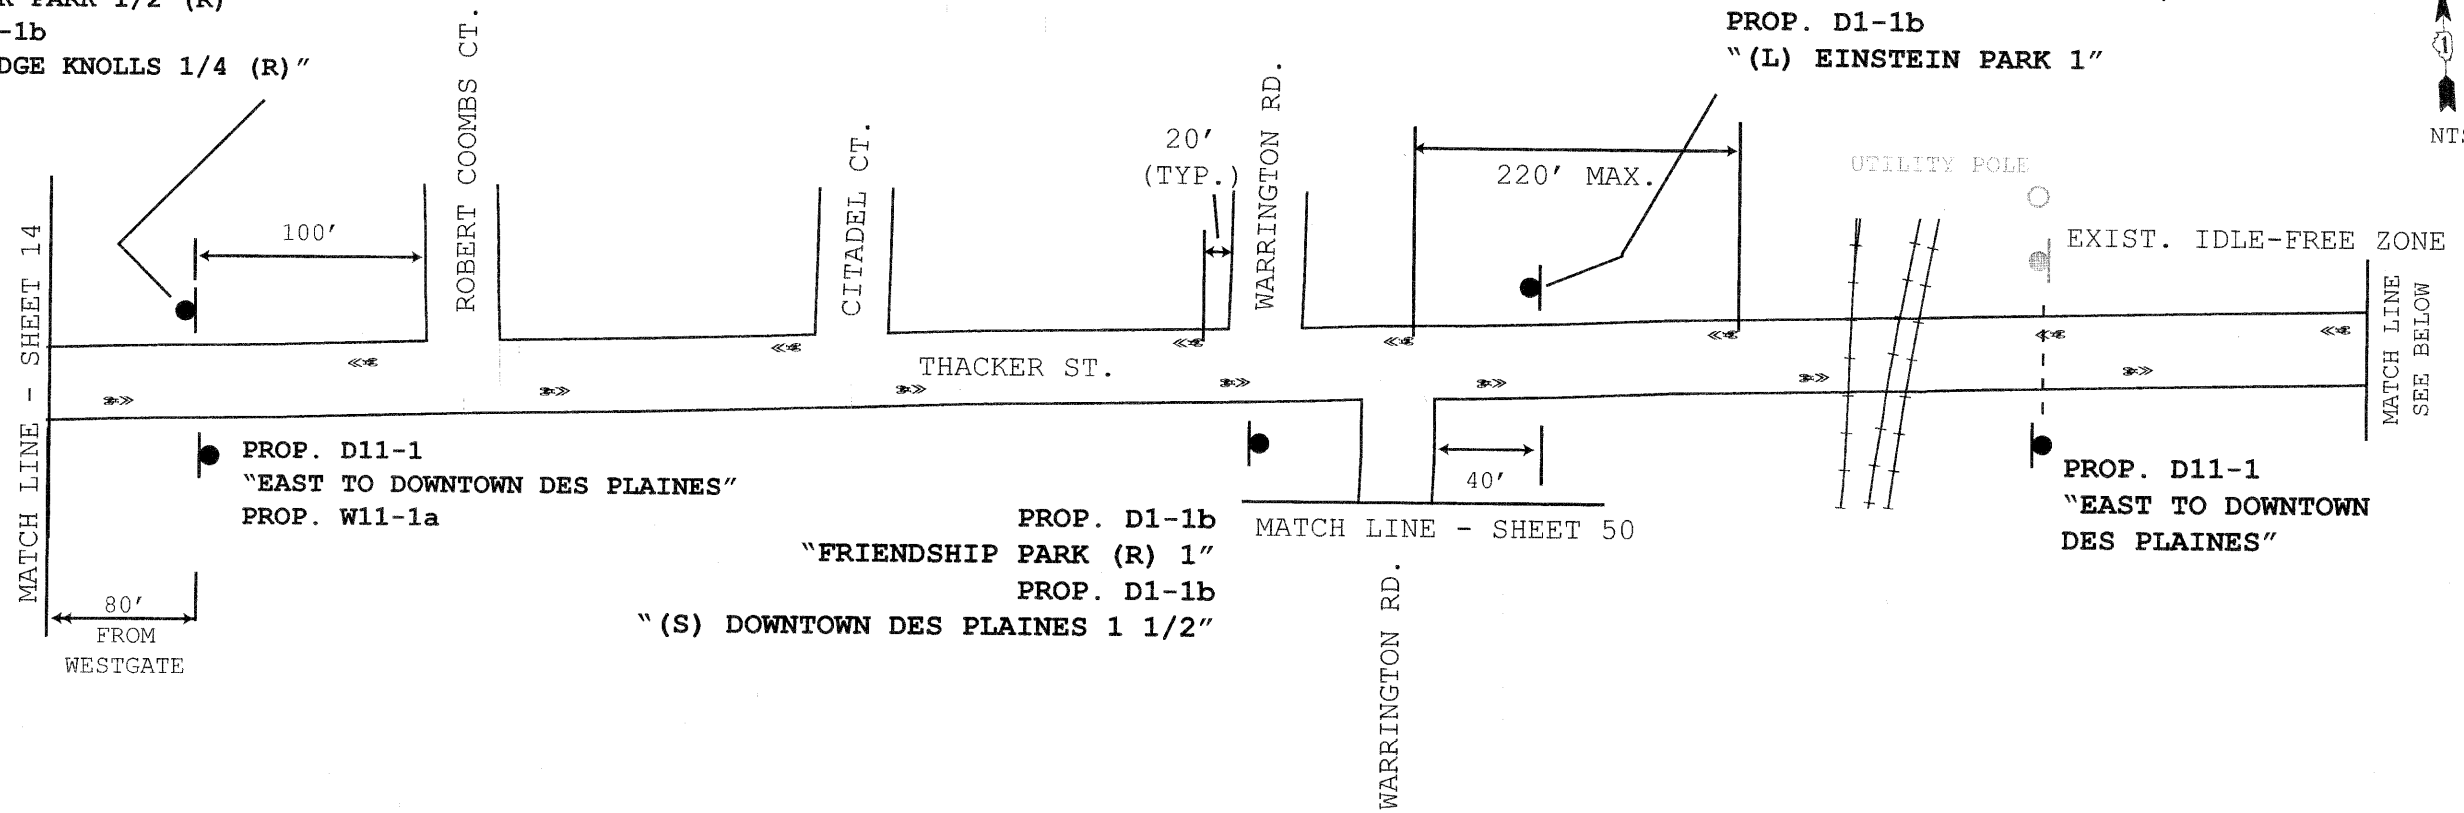

TYLIN INTERNATIONAL	DESIGNED - SM	REVISED -	CITY OF DES PLAINES STAGE 1 BIKE NETWORK	SIGNING AND PAVEMENT MARKING PLAN THACKER STREET	F.A. RTÉ.	SECTION	COUNTY	TOTAL SHEETS	SHEET NO.
	DRAWN - TG	REVISED -			09-00208-00-BT	COOK	51	15	
	CHECKED - DAJ	REVISED -			CONTRACT NO. 63359				
	DATE 04/26/10	REVISED -			FED. ROAD DIST. NO. 1 ILLINOIS FED. AID PROJECT				