
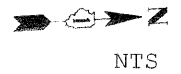
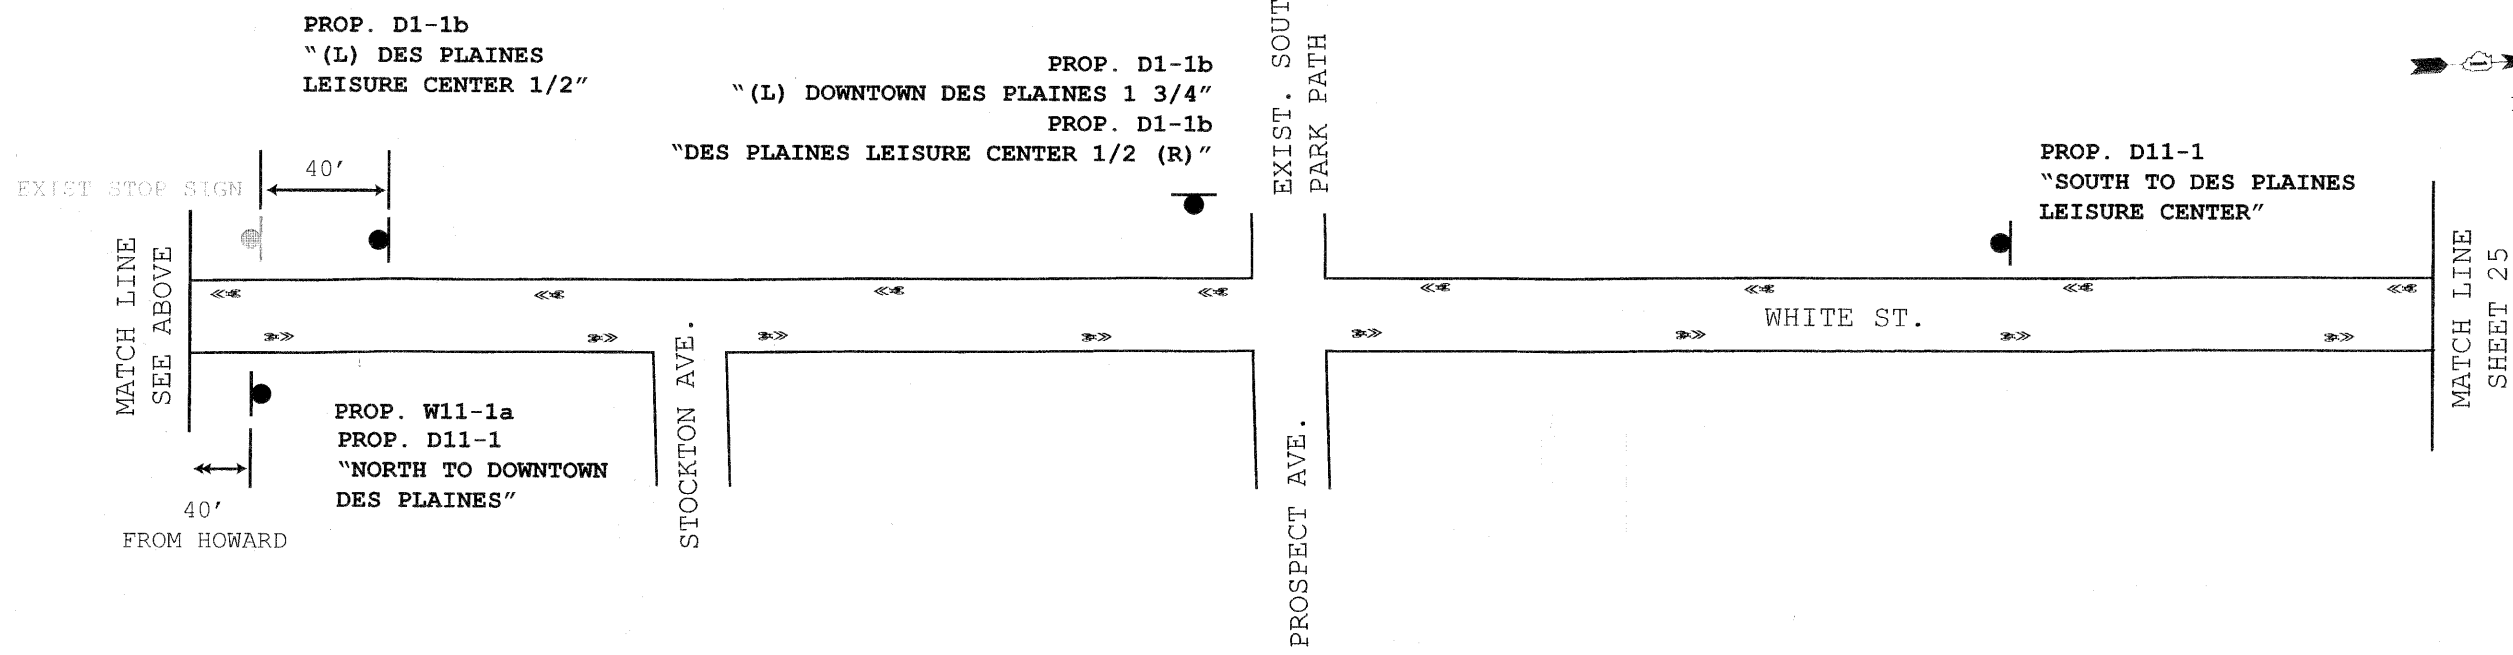


MATCH LINE  
SEE BELOW

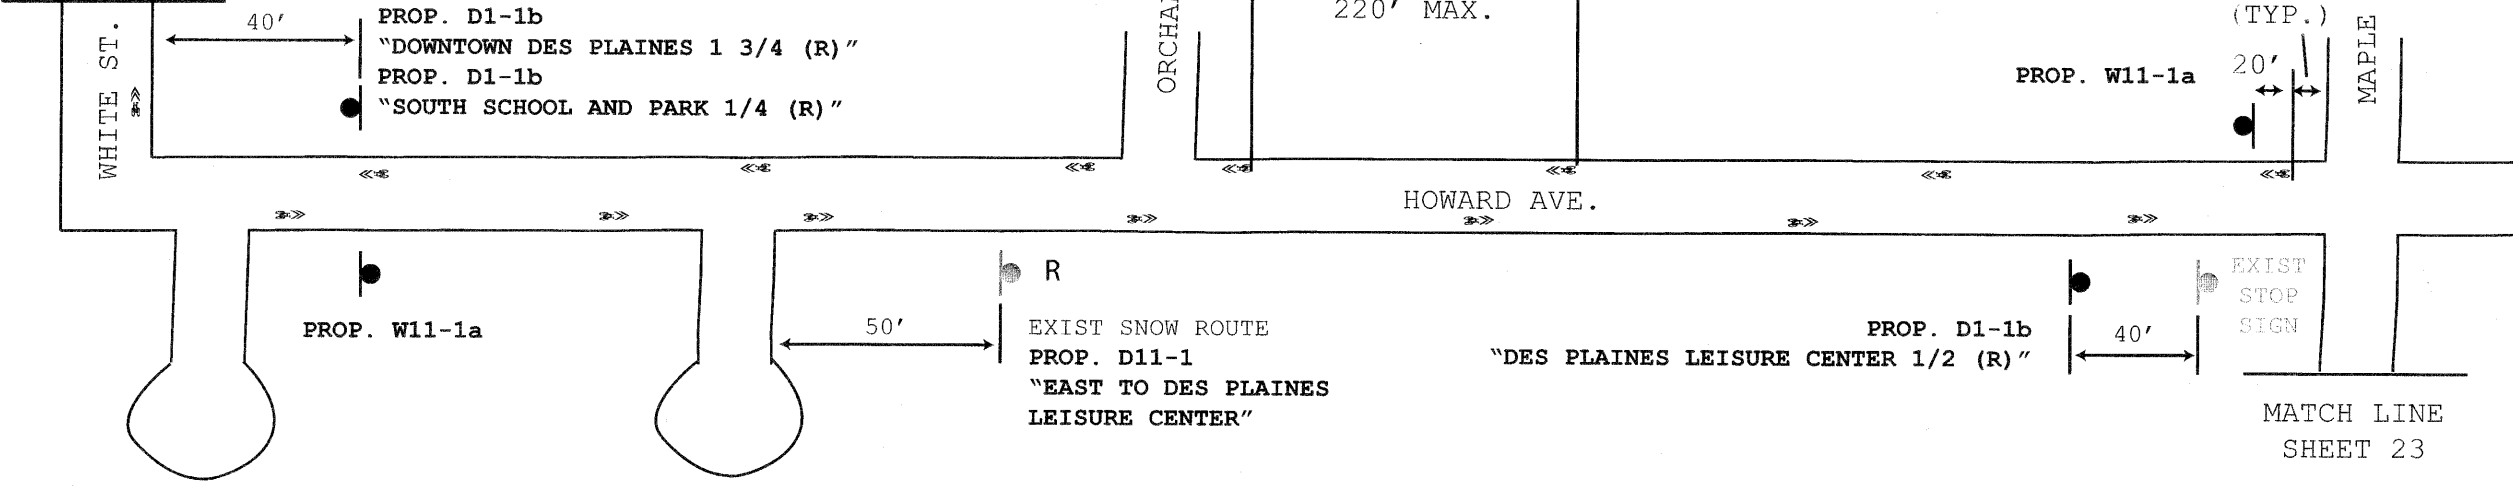

**TYLIN** INTERNATIONAL

DESIGNED	SM	REVISED	
DRAWN	TG	REVISED	
CHECKED	DAJ	REVISED	
DATE	04/26/10	REVISED	

**CITY OF DES PLAINES  
STAGE 1 BIKE NETWORK**

**SIGNING AND PAVEMENT MARKING PLAN  
HOWARD AVENUE/WHITE STREET**

F.A. RTE.	SECTION	COUNTY	TOTAL SHEETS	SHEET NO.
	09-00208-00-BT	COOK	51	24
FED. ROAD DIST. NO. 1 ILLINOIS FED. AID PROJECT			CONTRACT NO. 63359	