


NTS

MAINE WEST HIGH SCHOOL ENTRANCE

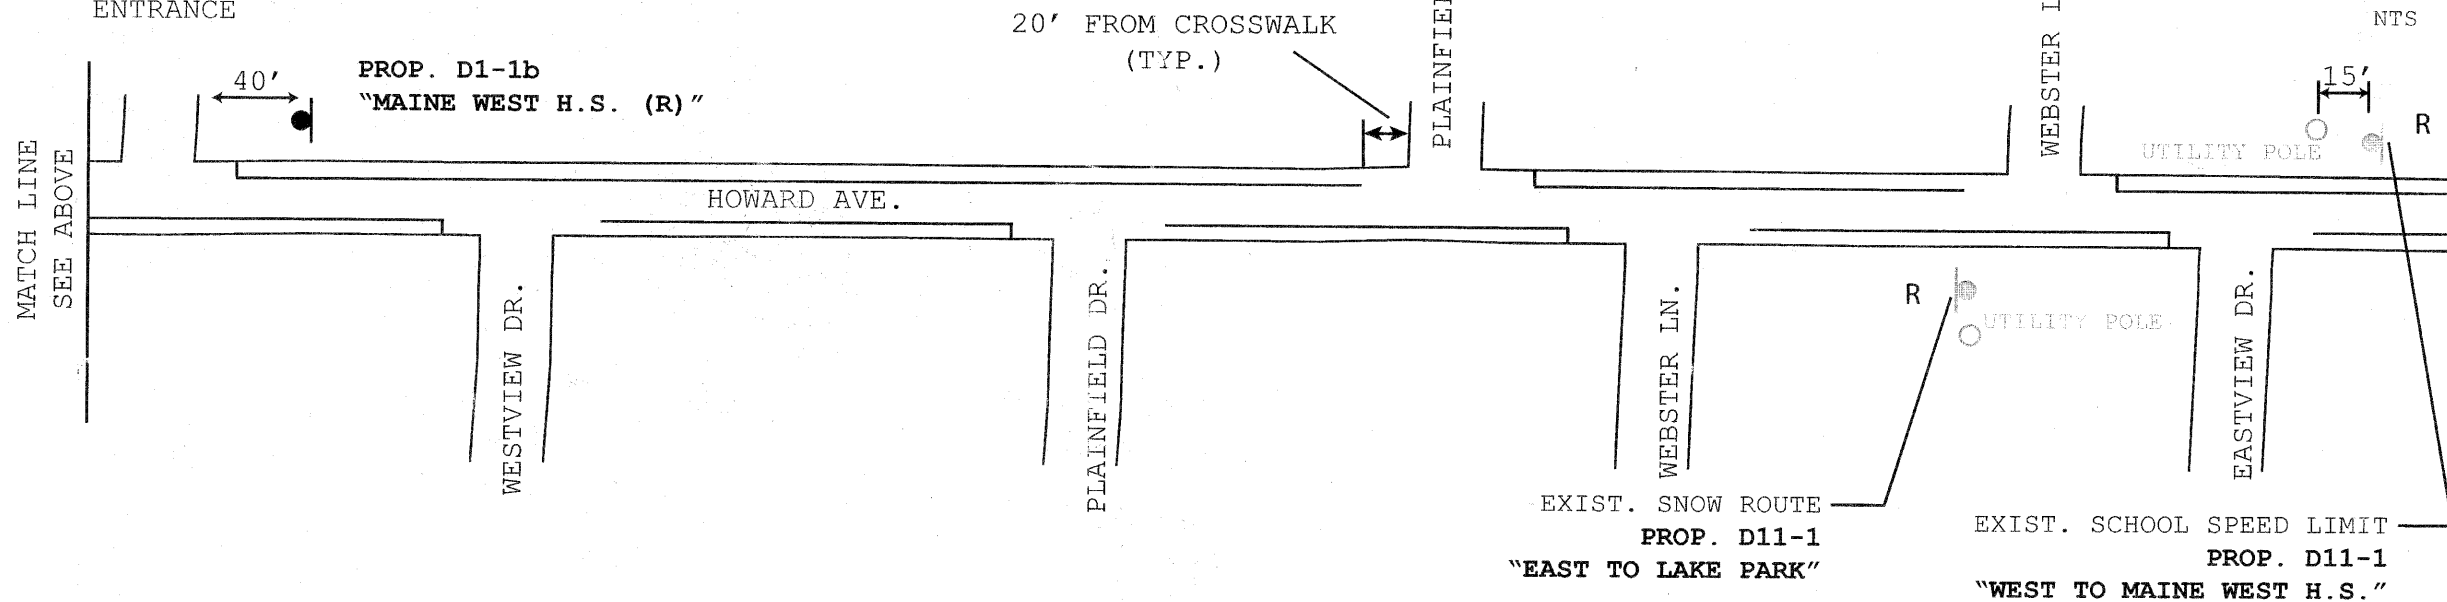

NTS

MATCH LINE SHEET 35

TYLIN INTERNATIONAL

DESIGNED	SM	REVISED	
DRAWN	TG	REVISED	
CHECKED	DAJ	REVISED	
DATE	04/26/10	REVISED	

CITY OF DES PLAINES  
STAGE 1 BIKE NETWORK

SIGNING PLAN  
HOWARD AVENUE

F.A. RTE.	SECTION	COUNTY	TOTAL SHEETS	SHEET NO.
	09-00208-00-BT	COOK	51	34
CONTRACT NO. 63359				
FED. ROAD DIST. NO. 1 ILLINOIS FED. AID PROJECT				