


NTS



NTS

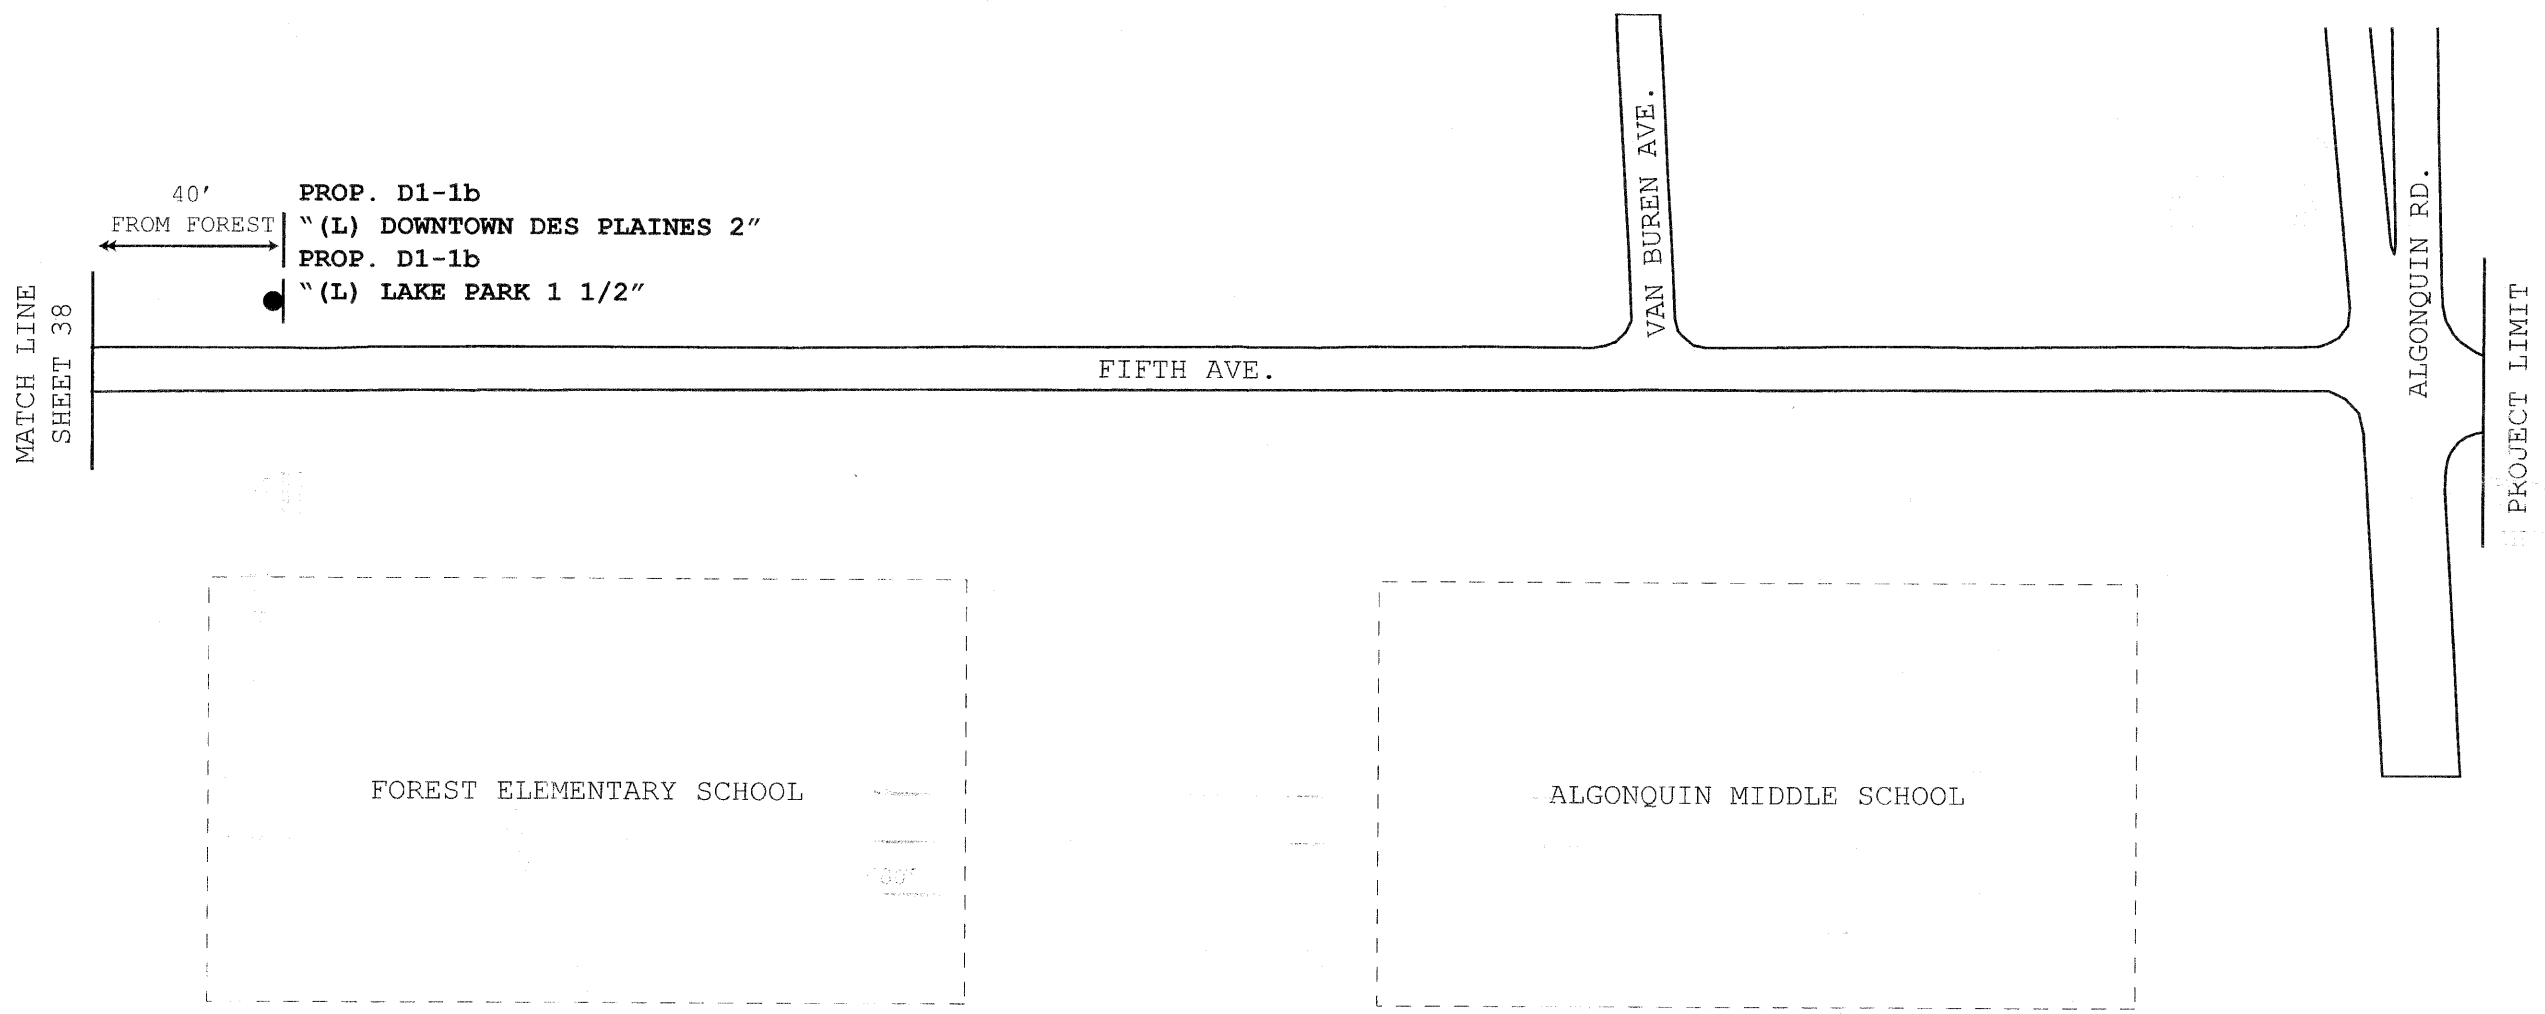

MATCH LINE
SHEET 38

40'
FROM FOREST
PROP. D1-1b
" (L) DOWNTOWN DES PLAINES 2"
PROP. D1-1b
" (L) LAKE PARK 1 1/2"

FIFTH AVE.

VAN BUREN AVE.

ALGONQUIN RD.

PROJECT LIMIT

FOREST ELEMENTARY SCHOOL

ALGONQUIN MIDDLE SCHOOL

TYLIN INTERNATIONAL

DESIGNED - SM	REVISED -
DRAWN - TG	REVISED -
CHECKED - DAJ	REVISED -
DATE - 04/26/10	REVISED -

CITY OF DES PLAINES
STAGE 1 BIKE NETWORK

SIGNING PLAN
FIFTH AVENUE

F.A. RTE.	SECTION	COUNTY	TOTAL SHEETS	SHEET NO.
	09-00208-00-BT	COOK	51	39
FED. ROAD DIST. NO. 1 ILLINOIS FED. AID PROJECT			CONTRACT NO. 63359	