


SHARED LANE MARKING SYMBOL

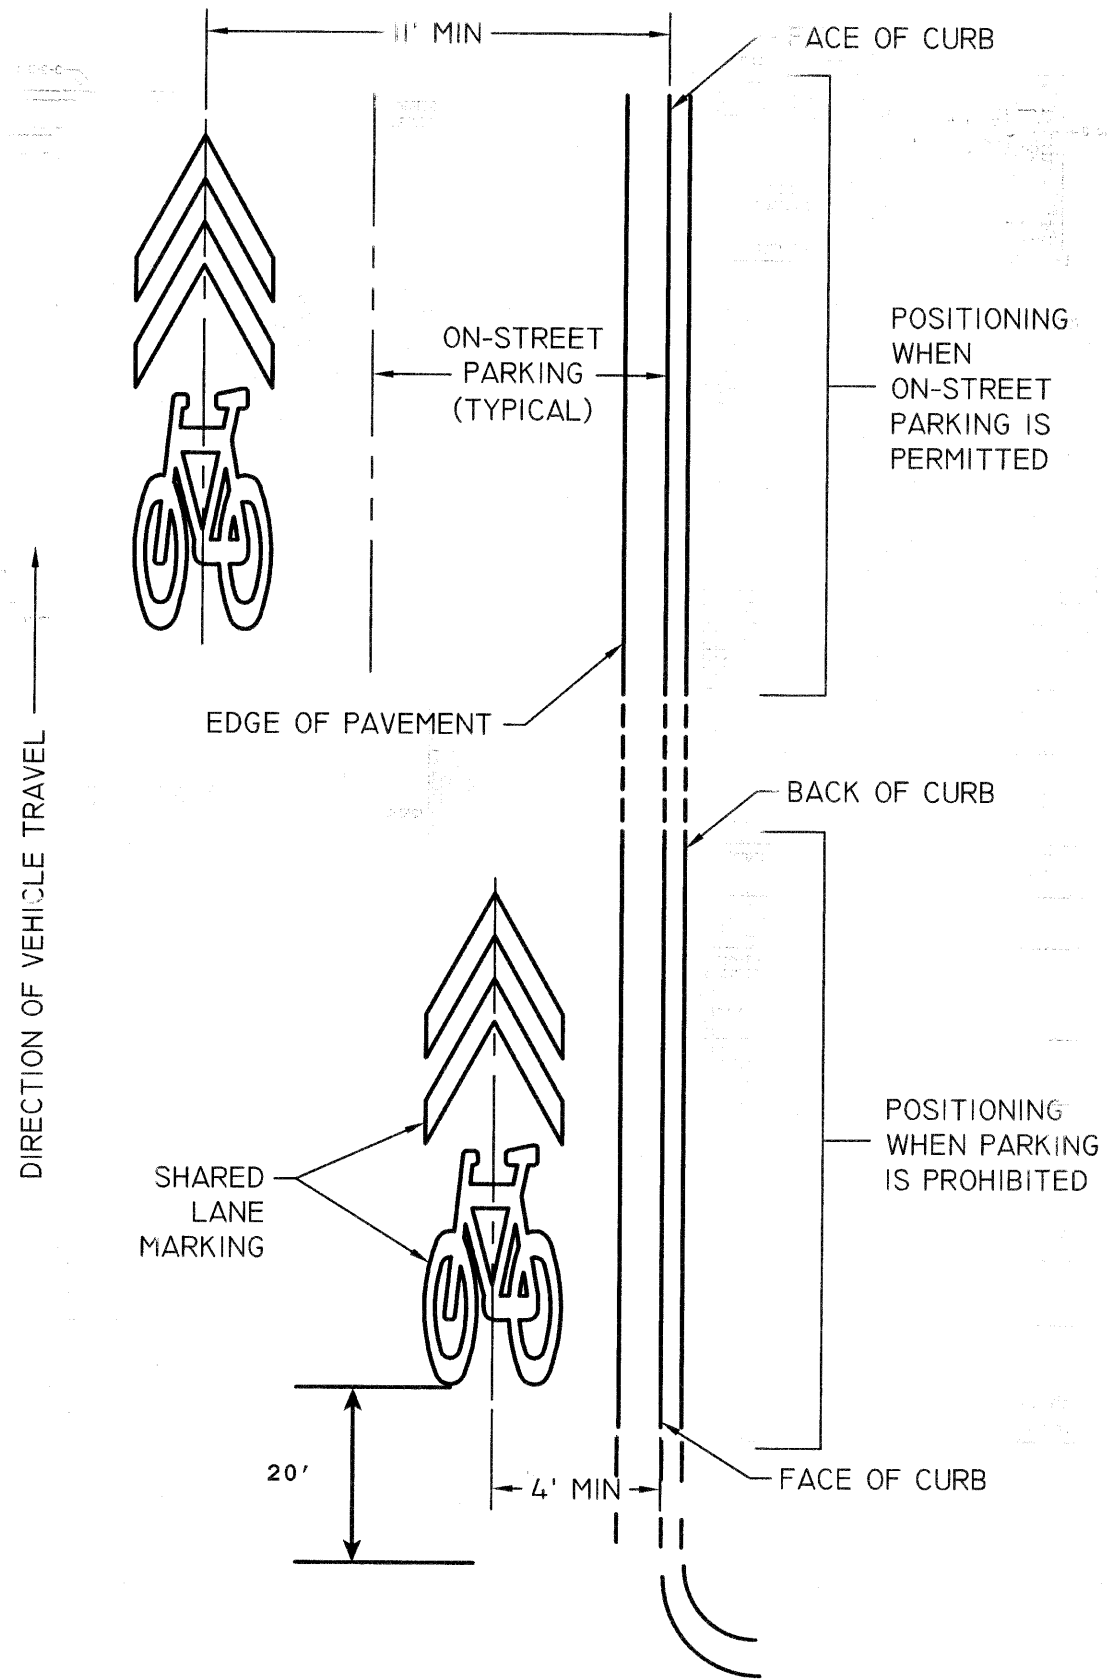

LATERAL SYMBOL PLACEMENT

TYLIN INTERNATIONAL	DESIGNED	SM	REVISED		CITY OF DES PLAINES STAGE 1 BIKE NETWORK	PAVEMENT MARKING DETAILS	F.A. RTE.	SECTION	COUNTY	TOTAL SHEETS	SHEET NO.
	DRAWN	TG	REVISED				09-00208-00-BT	COOK	51	50	
	CHECKED	DAJ	REVISED				CONTRACT NO. 63359				
	DATE	04/26/10	REVISED				FED. ROAD DIST. NO. 1 ILLINOIS FED. AID PROJECT				