

NUMBER OF SIGNS 7



DATE SHOWN IS FOR EXAMPLE ONLY

NUMBER OF SIGNS 3



DATE SHOWN IS FOR EXAMPLE ONLY

**NOTES:**

1. THESE SIGNS SHALL BE INSTALLED 7-10 CALENDAR DAYS PRIOR TO THE DETOUR AND ROAD CLOSURE. THE SIGNS SHALL BE REMOVED THE DAY THE DETOUR BEGINS
2. SEE DETOUR GENERAL NOTES FOR APPLICABLE INFORMATION FOR THE HUNT CLUB ROAD/ WADSWORTH ROAD DETOUR.


LOCATIONS OF PRE-DETOUR INFORMATION SIGNS (HUNT CLUB ROAD) BY INTERSECTION

- S.B. HUNT CLUB ROAD APPROACHING WADSWORTH ROAD
- S.B. HUNT CLUB ROAD, SOUTH OF WADSWORTH ROAD
- W.B. WADSWORTH ROAD APPROACHING HUNT CLUB ROAD
- N.B. HUNT CLUB ROAD APPROACHING STEARNS SCHOOL ROAD
- N.B. HUNT CLUB ROAD, NORTH OF STEARNS SCHOOL ROAD
- W.B. STEARNS SCHOOL ROAD APPROACHING HUNT CLUB ROAD
- E.B. STEARNS SCHOOL ROAD APPROACHING HUNT CLUB ROAD

LOCATIONS OF PRE-DETOUR INFORMATION SIGNS (MILLBURN ROAD) BY INTERSECTION


- E.B. GRASS LAKE ROAD APPROACHING US 45
- E.B. MILLBURN ROAD, EAST OF US 45
- N.B. US 45 APPROACHING MILLBURN ROAD
- S.B. US 45 APPROACHING MILLBURN ROAD

NOTE: THESE SIGNS SHALL BE INSTALLED 7-10 CALENDAR DAYS PRIOR TO THE DETOUR AND ROAD CLOSURE. THE SIGNS SHALL BE REMOVED THE DAY THE DETOUR BEGINS

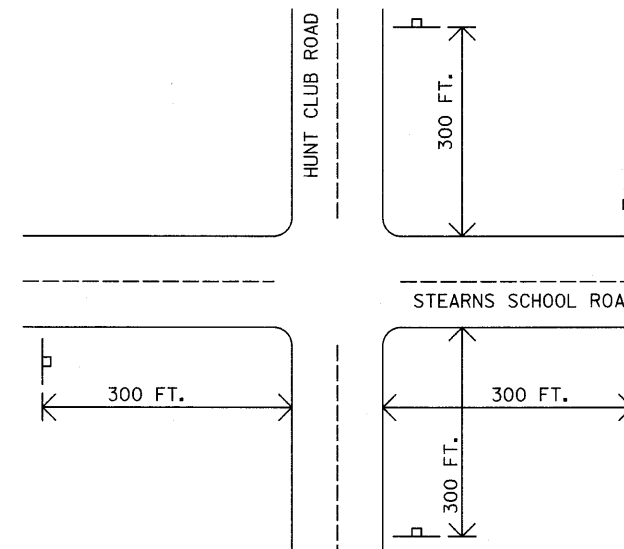

SIGN LAYOUT FOR PRE-DETOUR INFORMATION SIGNS AT THE INTERSECTION OF STEARNS SCHOOL ROAD AND HUNT CLUB ROAD. SIGNS AT MILLBURN ROAD AND US 45 AND WADSWORTH ROAD AND HUNT CLUB ROAD WILL BE INSTALLED IN SIMILAR FASHION.

FILE NAME = s:\01\1980-1999\1982\002\microa\plan sheets\Detour plan.dgn

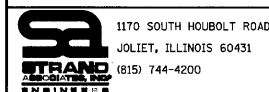

1170 SOUTH HOUBOLT ROAD JOLIET, ILLINOIS 60431 (815) 744-4200	USER NAME = sbran	DESIGNED - MAG	REVISED -
PLOT SCALE = 20.0000' / IN.	DRAWN - VLF	CHECKED - RKK	REVISED -
PLOT DATE = 4/1/2012	DATE -		REVISED -

STATE OF ILLINOIS  
DEPARTMENT OF TRANSPORTATION

SIGN LAYOUT  
HUNT CLUB ROAD / MILLBURN ROAD  
DETOUR PLAN

SCALE: AS SHOWN	SHEET NO. OF SHEETS	STA. N/A TO STA. N/A	F.A.U. RTE. 2661	SECTION 02-00076-13-CH	COUNTY LAKE	TOTAL SHEETS 177	SHEET NO. 52
FED. ROAD DIST. NO. 1 ILLINOIS FED. AID PROJECT							
CONTRACT NO. 63457							