


DATE	
BY	
DESIGNED	
CHECKED	
DRAWN	
NOTED	
REVISIONS	
NO.	

DATE	
BY	
DESIGNED	
CHECKED	
DRAWN	
NOTED	
REVISIONS	
NO.	

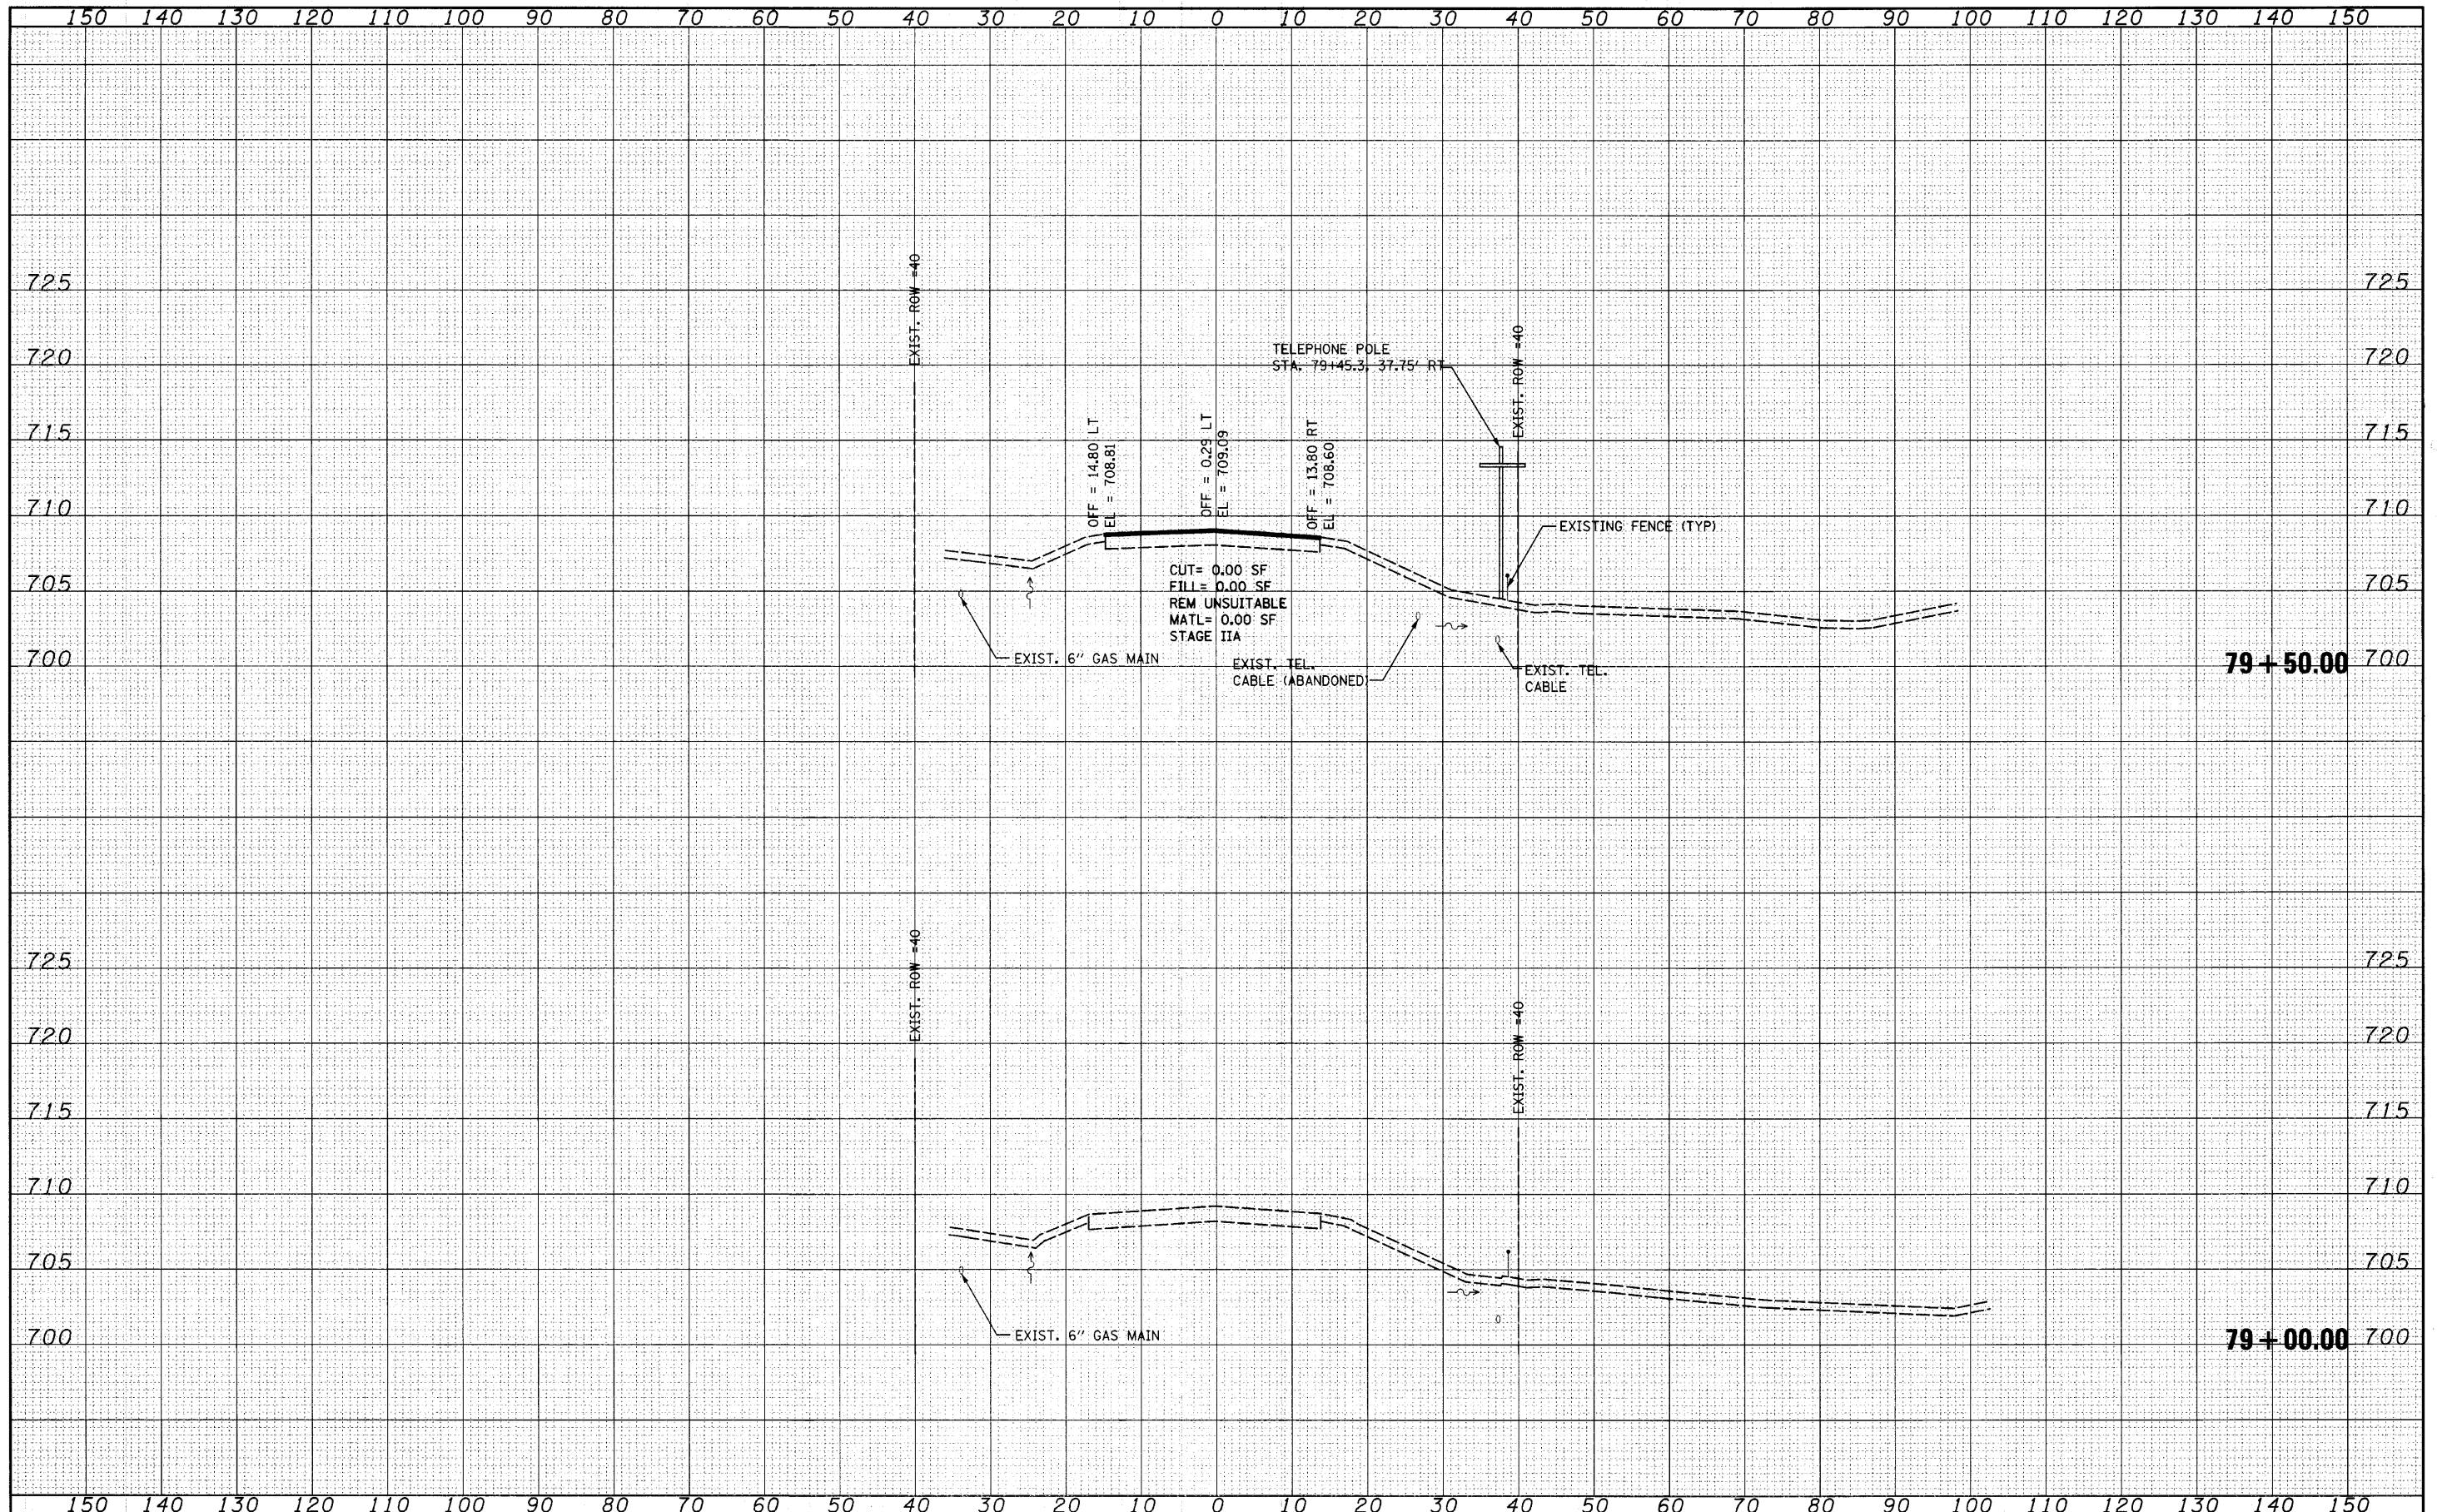

FILE NAME =
 USER NAME = saron
 DESIGNED - MAG
 CHECKED - RKK
 DRAWN - VLF
 NOTED -
 REVISIONS -
 NO.

DESIGNED - MAG
 CHECKED - RKK
 DRAWN - VLF
 NOTED -
 REVISIONS -
 NO.

STATE OF ILLINOIS
 DEPARTMENT OF TRANSPORTATION

HUNT CLUB ROAD CROSS SECTIONS
 SCALE: SHEET NO. OF SHEETS STA. 79+00.00 TO STA. 79+50.00

F.A. RTE.	SECTION	COUNTY	TOTAL SHEETS	SHEET NO.
2661	02-00076-13-CH	LAKE	177	120
CONTRACT NO. 63457				

FED. ROAD DIST. NO. 1 ILLINOIS FED. AID PROJECT